


TIP NO. U-5839	SHEET NO. PMP-5
DESIGNED BY: William J. Hamilton	
APPROVED: [Signature]	
DATE: 02/22/2023	
SEAL	
DOCUMENT NOT CONSIDERED FINAL UNLESS ALL SIGNATURES COMPLETED	
Infrastructure Consulting Services, Inc. RKA RAMEY KEMP ASSOCIATES	
<small>8210 University Executive Park Drive Suite 220 Charlotte, North Carolina 28022 Phone: 704-548-4260 www.rameykemp.com NC License No. F-1489</small>	

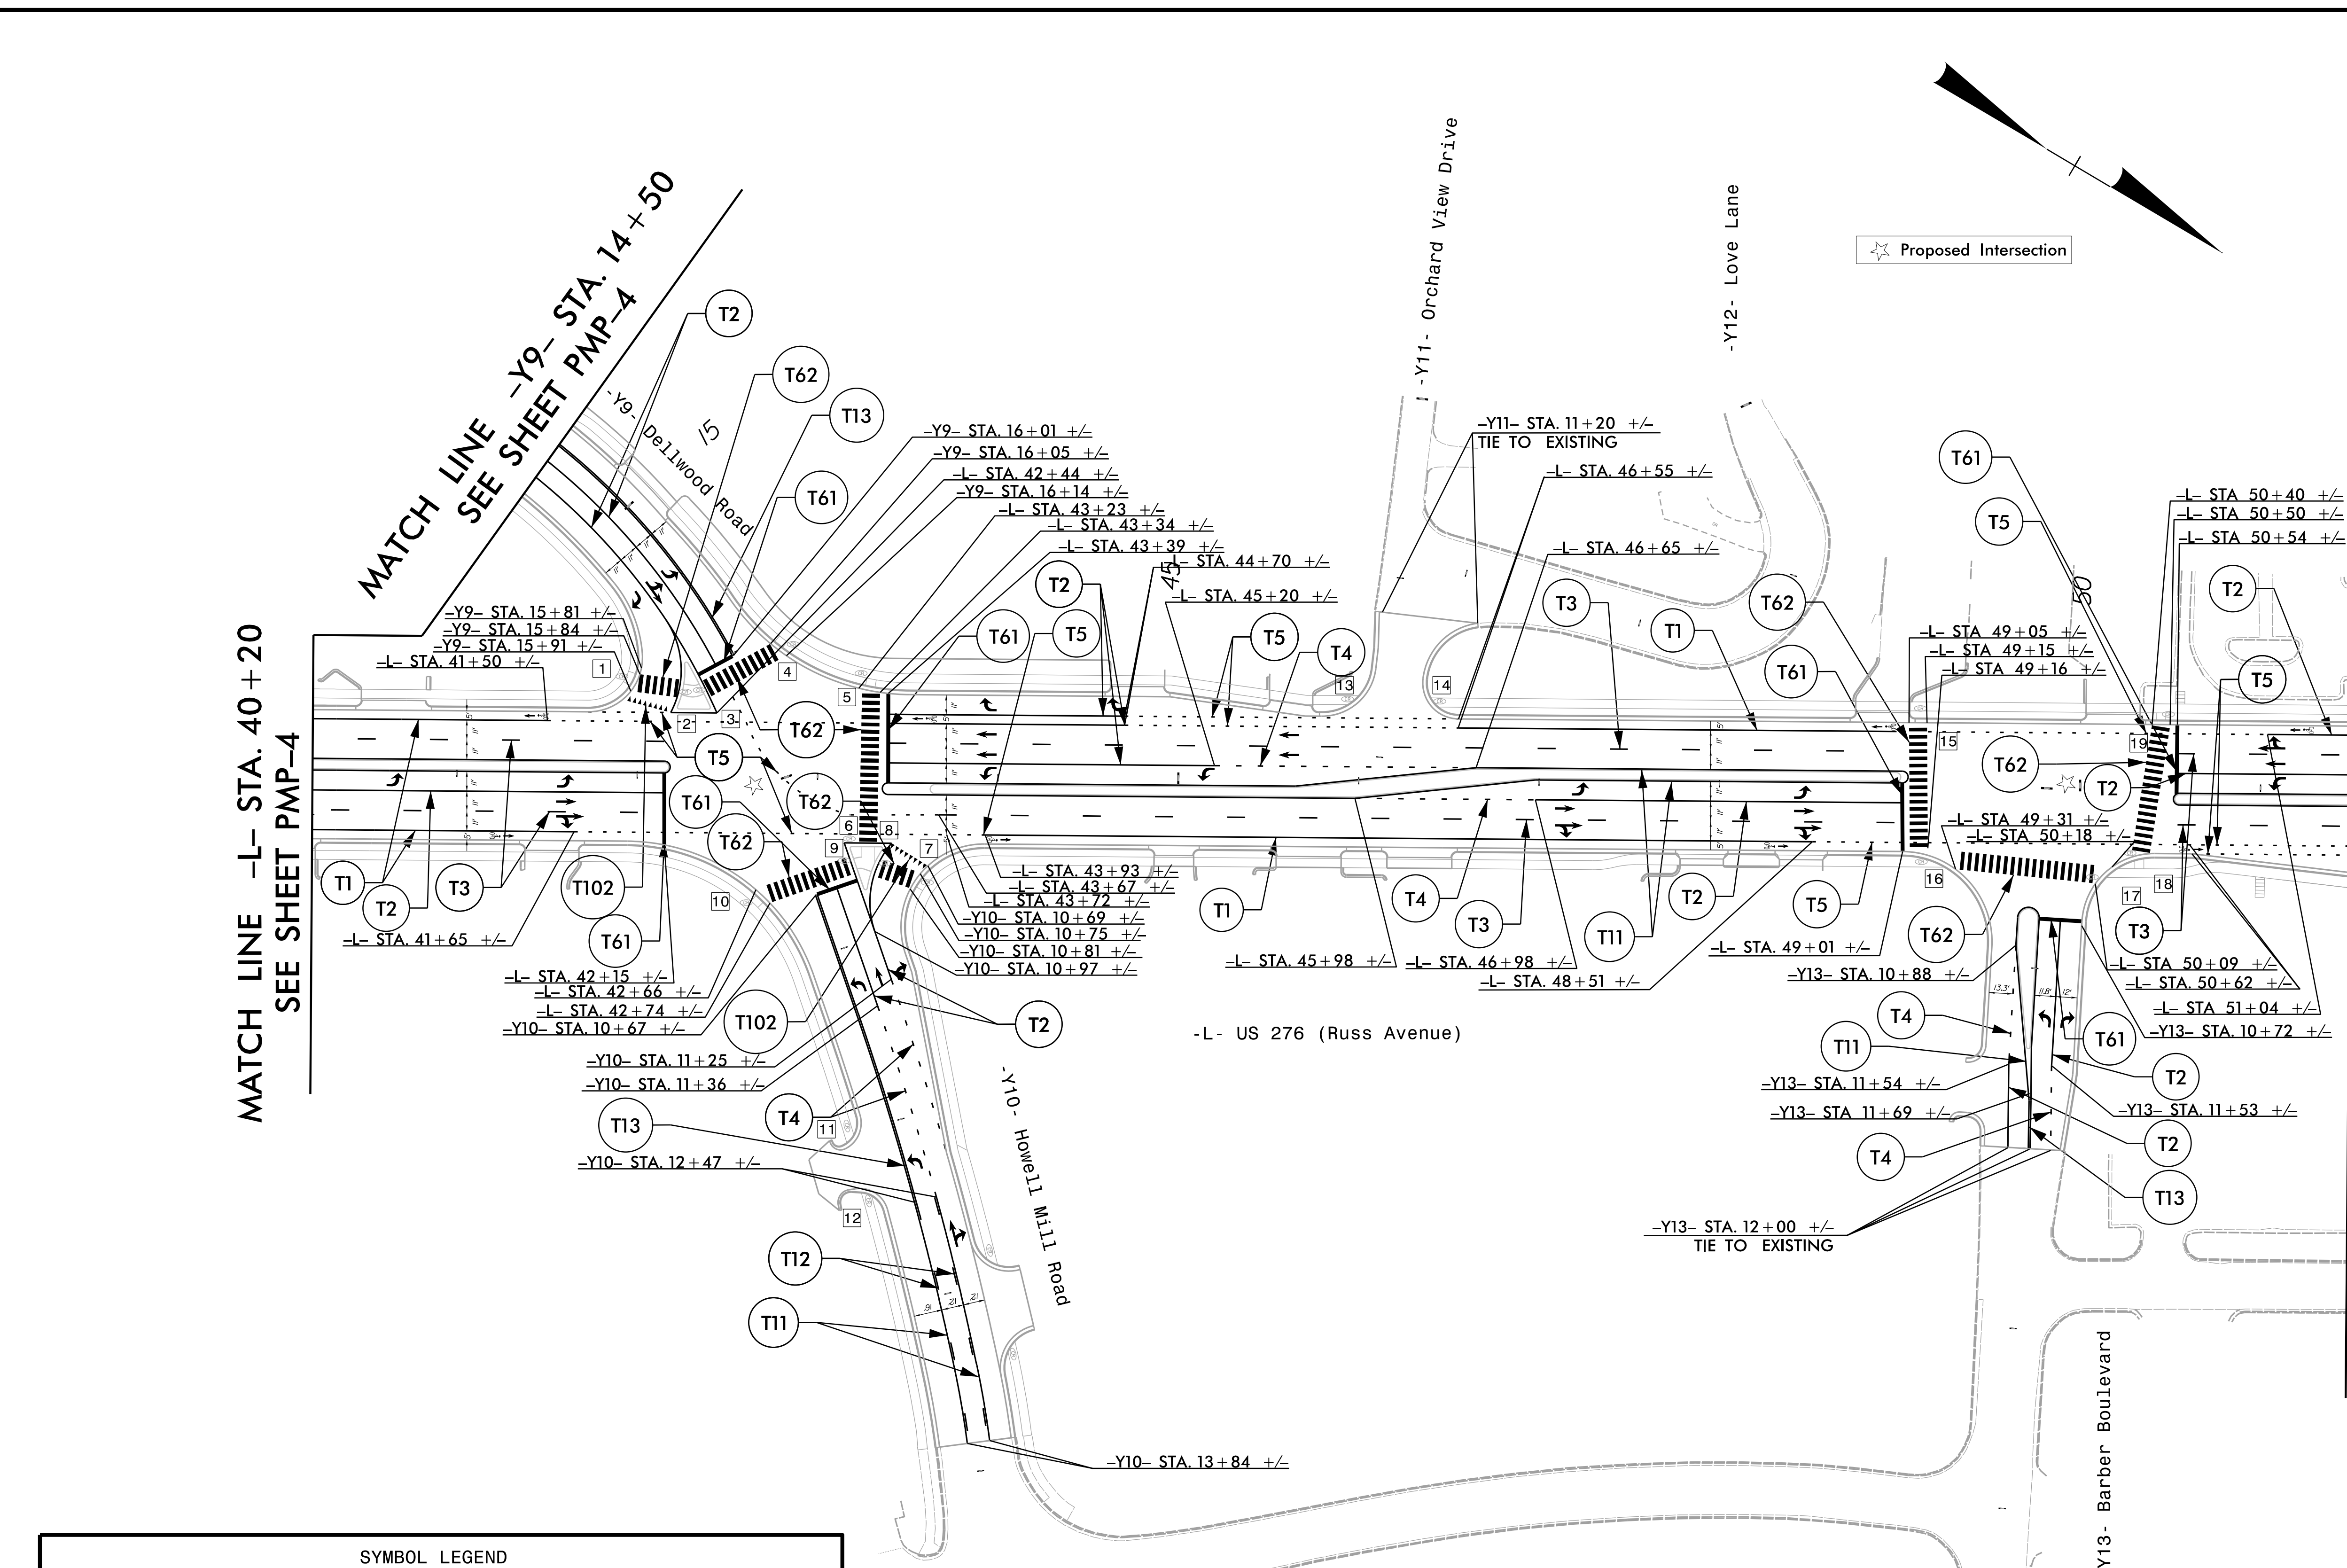

MATCH LINE -L- STA. 40 + 20
SEE SHEET PMP-4

MATCH LINE -Y9- STA. 14 + 50
SEE SHEET PMP-4

MATCH LINE -L- STA. 51 + 50
SEE SHEET PMP-6

	(T70) LEFT ARROW		(T73) COMBO. LEFT/STRAIGHT ARROW
	(T71) RIGHT ARROW		(T74) COMBO. RIGHT/STRAIGHT ARROW
	(T72) STRAIGHT ARROW		(T93) BICYCLE CHAR. HEATED-IN-PLACE

1	-L- STA. 41+97.54, 53.41' LT (TYPE 3 MODIFIED)	11	-Y10- STA. 12+03.28, 29.11' RT (TYPE 1 MODIFIED)
2	-L- STA. 42+24.88, 48.48' LT (TYPE 6)	12	-Y10- STA. 12+33.49, 28.99' RT (TYPE 1 MODIFIED)
3	-L- STA. 42+35.29, 49.08' LT (TYPE 6)	13	-L- STA. 45+97.55, 45.50' LT (TYPE 1 MODIFIED)
4	-L- STA. 42+78.08, 73.19' LT (TYPE 3 MODIFIED)	14	-L- STA. 46+40.83, 44.72' LT (TYPE 1 MODIFIED)
5	-L- STA. 43+28.63, 50.79' LT (TYPE 3 MODIFIED)	15	-L- STA. 49+09.98, 37.75' LT (TYPE 3)
6	-L- STA. 43+28.39, 37.75' RT (TYPE 6)	16	-L- STA. 49+14.44, 39.43' RT (TYPE 2A MODIFIED)
7	-L- STA. 43+56.47, 57.08' RT (TYPE 3 MODIFIED)	17	-L- STA. 50+13.70, 49.89' RT (TYPE 1 MODIFIED)
8	-L- STA. 43+31.18, 48.94' RT (TYPE 6)	18	-L- STA. 50+45.50, 37.75' RT (TYPE 3)
9	-L- STA. 43+21.31, 47.31' RT (TYPE 6)	19	-L- STA. 50+44.59, 37.75' LT (TYPE 3)
10	-L- STA. 42+68.49, 66.69' RT (TYPE 3 MODIFIED)		

PAVEMENT MARKING DETAILS