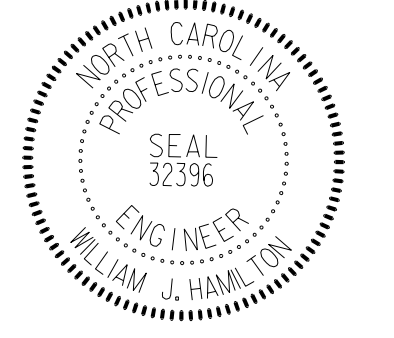

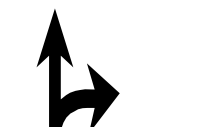


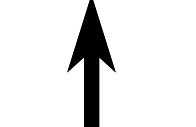
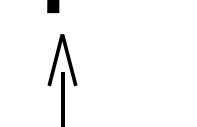
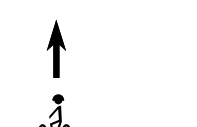
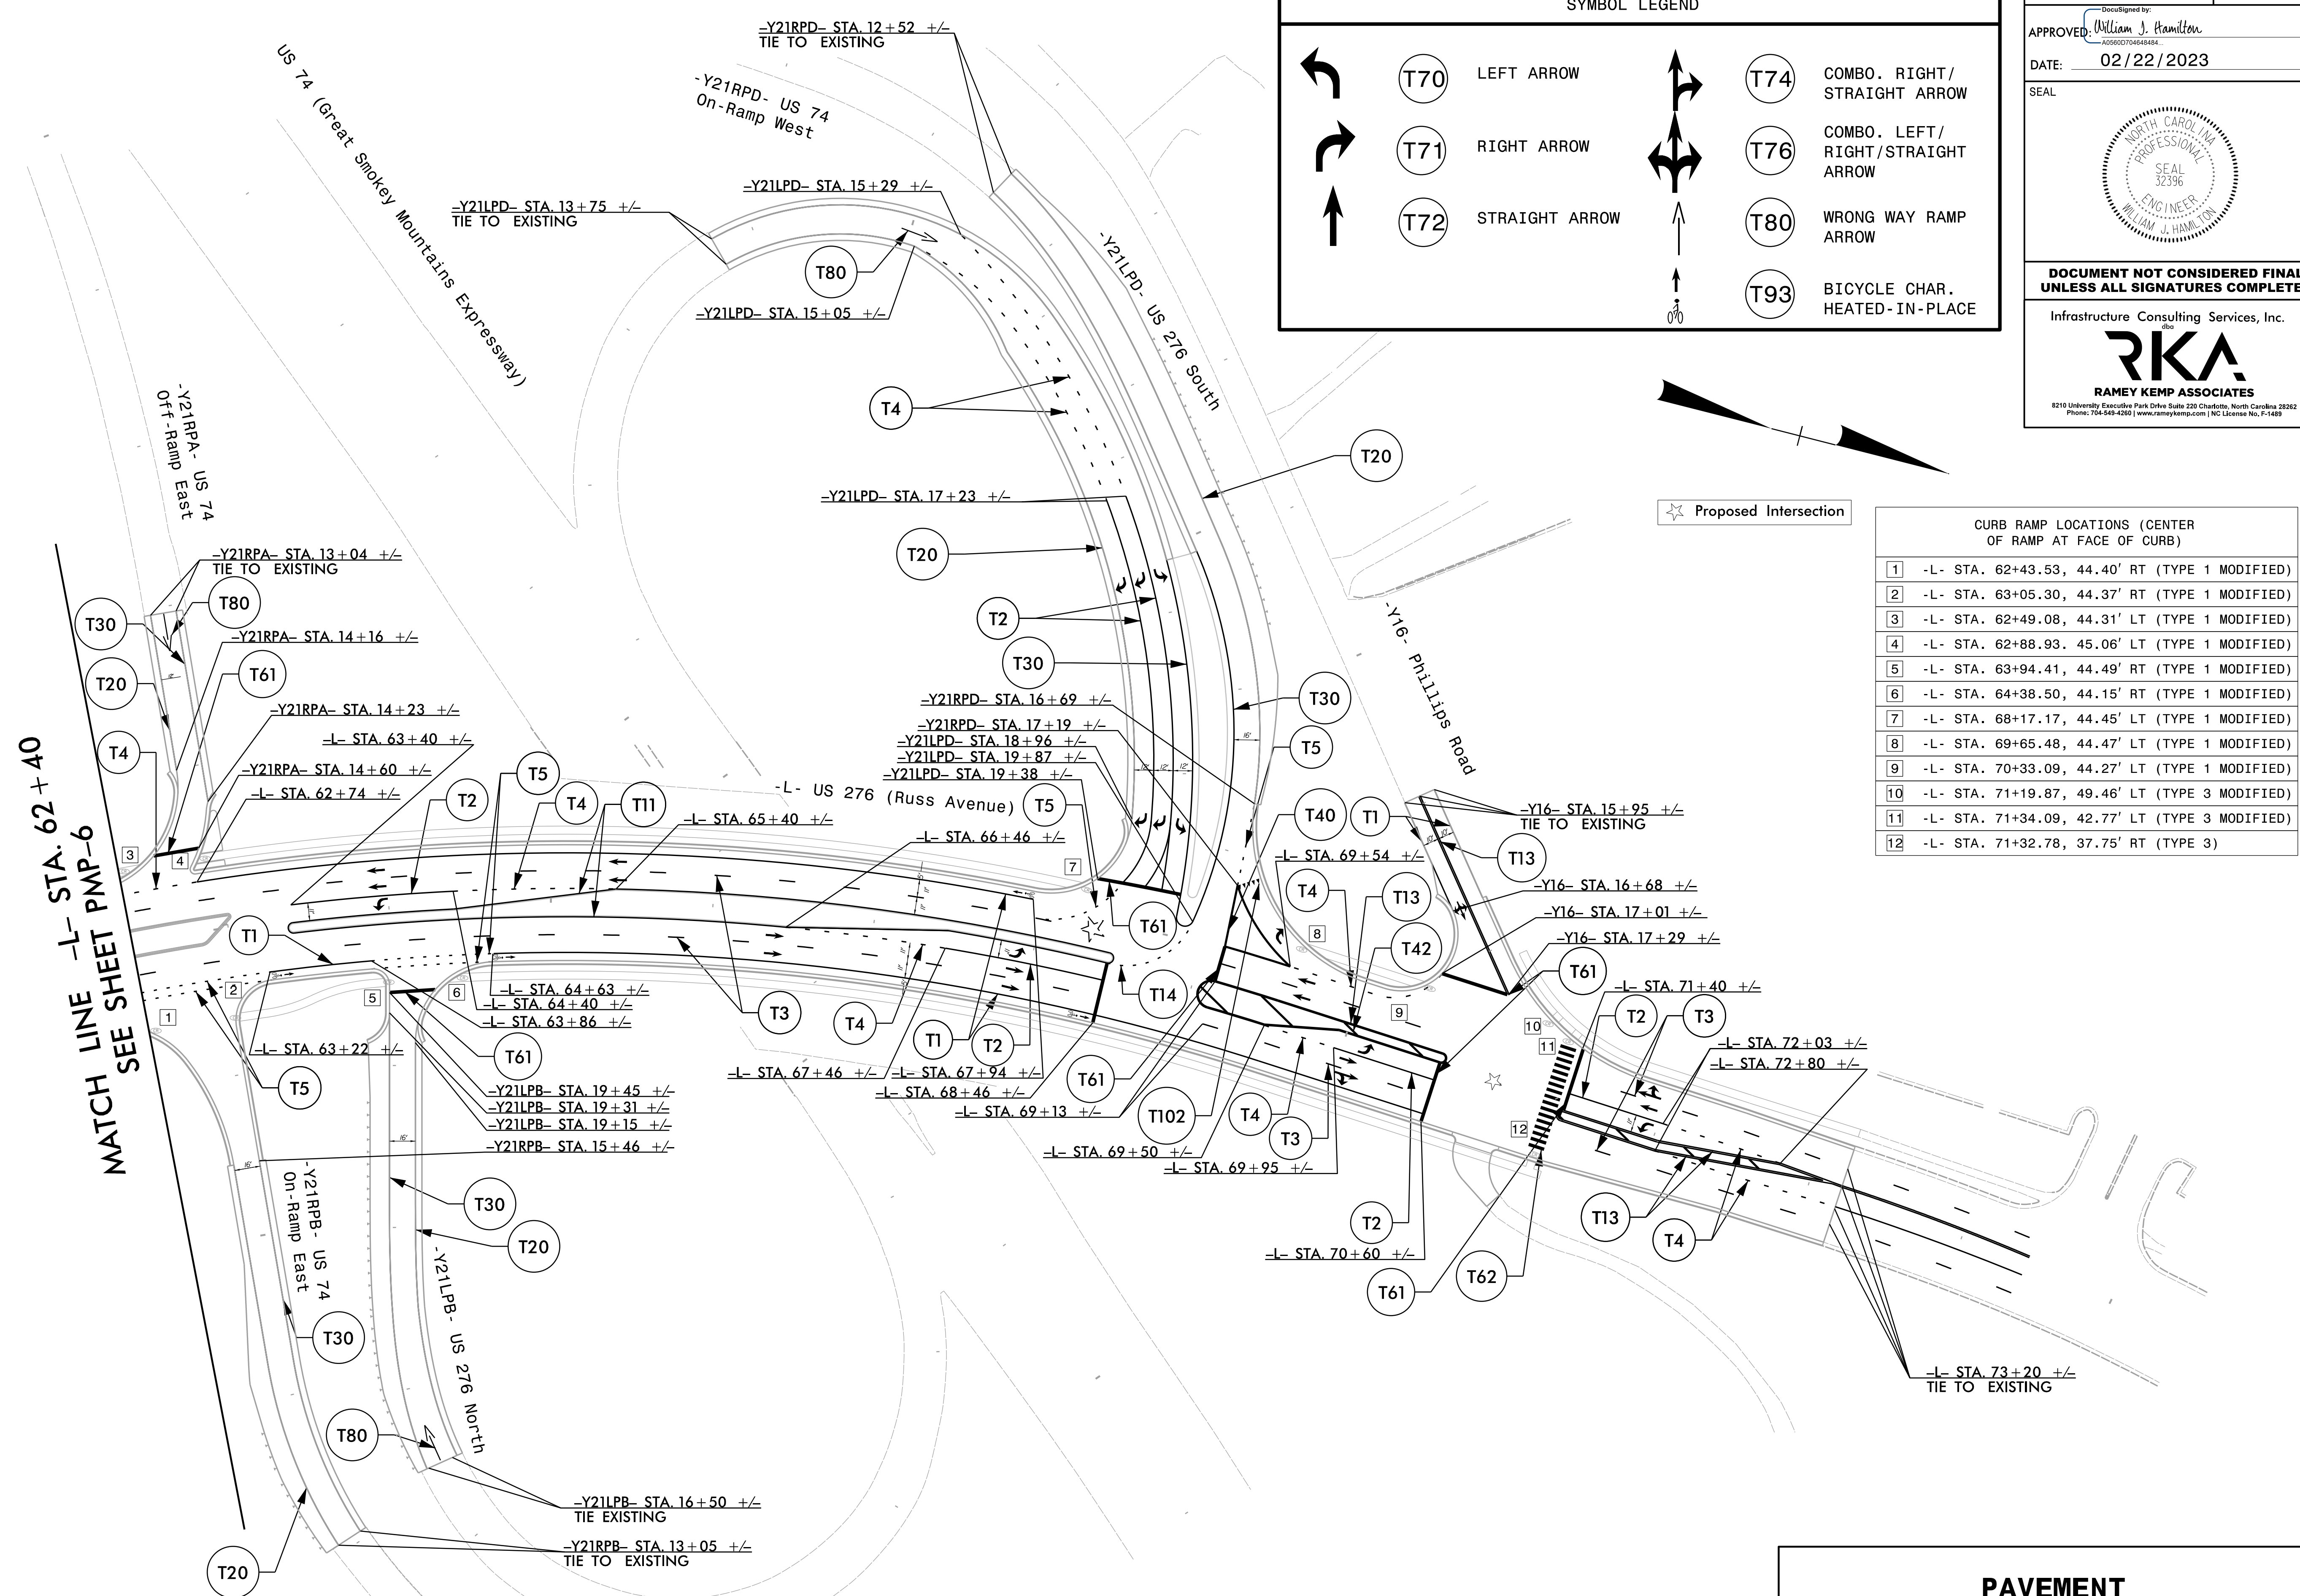


TIP NO. U-5839	SHEET NO. PMP-7
APPROVED: <i>William J. Hamilton</i> A15660704648484	
DATE: 02/22/2023	
SEAL 	
DOCUMENT NOT CONSIDERED FINAL UNLESS ALL SIGNATURES COMPLETED	
Infrastructure Consulting Services, Inc. RKA RAMEY KEMP ASSOCIATES 8210 University Executive Park Drive Suite 220 Charlotte, North Carolina 28262 Phone: 704-548-4260 www.rkainc.com NC License No. F-1489	

SYMBOL LEGEND

	T70 LEFT ARROW		T74 COMBO. RIGHT/STRAIGHT ARROW
	T71 RIGHT ARROW		T76 COMBO. LEFT/RIGHT/STRAIGHT ARROW
	T72 STRAIGHT ARROW		T80 WRONG WAY RAMP ARROW
			T93 BICYCLE CHAR. HEATED-IN-PLACE



CURB RAMP LOCATIONS (CENTER OF RAMP AT FACE OF CURB)

1	-L- STA. 62+43.53, 44.40' RT (TYPE 1 MODIFIED)
2	-L- STA. 63+05.30, 44.37' RT (TYPE 1 MODIFIED)
3	-L- STA. 62+49.08, 44.31' LT (TYPE 1 MODIFIED)
4	-L- STA. 62+88.93, 45.06' LT (TYPE 1 MODIFIED)
5	-L- STA. 63+94.41, 44.49' RT (TYPE 1 MODIFIED)
6	-L- STA. 64+38.50, 44.15' RT (TYPE 1 MODIFIED)
7	-L- STA. 68+17.17, 44.45' LT (TYPE 1 MODIFIED)
8	-L- STA. 69+65.48, 44.47' LT (TYPE 1 MODIFIED)
9	-L- STA. 70+33.09, 44.27' LT (TYPE 1 MODIFIED)
10	-L- STA. 71+19.87, 49.46' LT (TYPE 3 MODIFIED)
11	-L- STA. 71+34.09, 42.77' LT (TYPE 3 MODIFIED)
12	-L- STA. 71+32.78, 37.75' RT (TYPE 3)

PAVEMENT MARKING DETAILS