


-YI-	-L-
PI Sta 16+70.87	PI Sta 14+28.23
$\Delta \cdot 2^\circ 15' 05.0''$ (RT)	$\Delta \cdot 16^\circ 32' 01.0''$ (LT)
D $\cdot 23^\circ 52' 23.7''$	D $\cdot 10^\circ 44' 58.8''$
L $\cdot 89.02'$	L $\cdot 153.81'$
T $\cdot 45.03'$	T $\cdot 77.44'$
R $\cdot 240.00'$	R $\cdot 533.00'$
SE \cdot EXIST	SE \cdot EXIST
Vd $\cdot 25$ MPH	Vd $\cdot 40$ MPH

NOTE:
PLACE TEMPORARY ROCK SEDIMENT DAMS TYPE - B AND TEMPORARY ROCK SILT CHECKS TYPE - A AT DRAINAGE OUTLETS.

CLEARING AND GRUBBING EROSION CONTROL FOR CONSTRUCTION SHEET 4

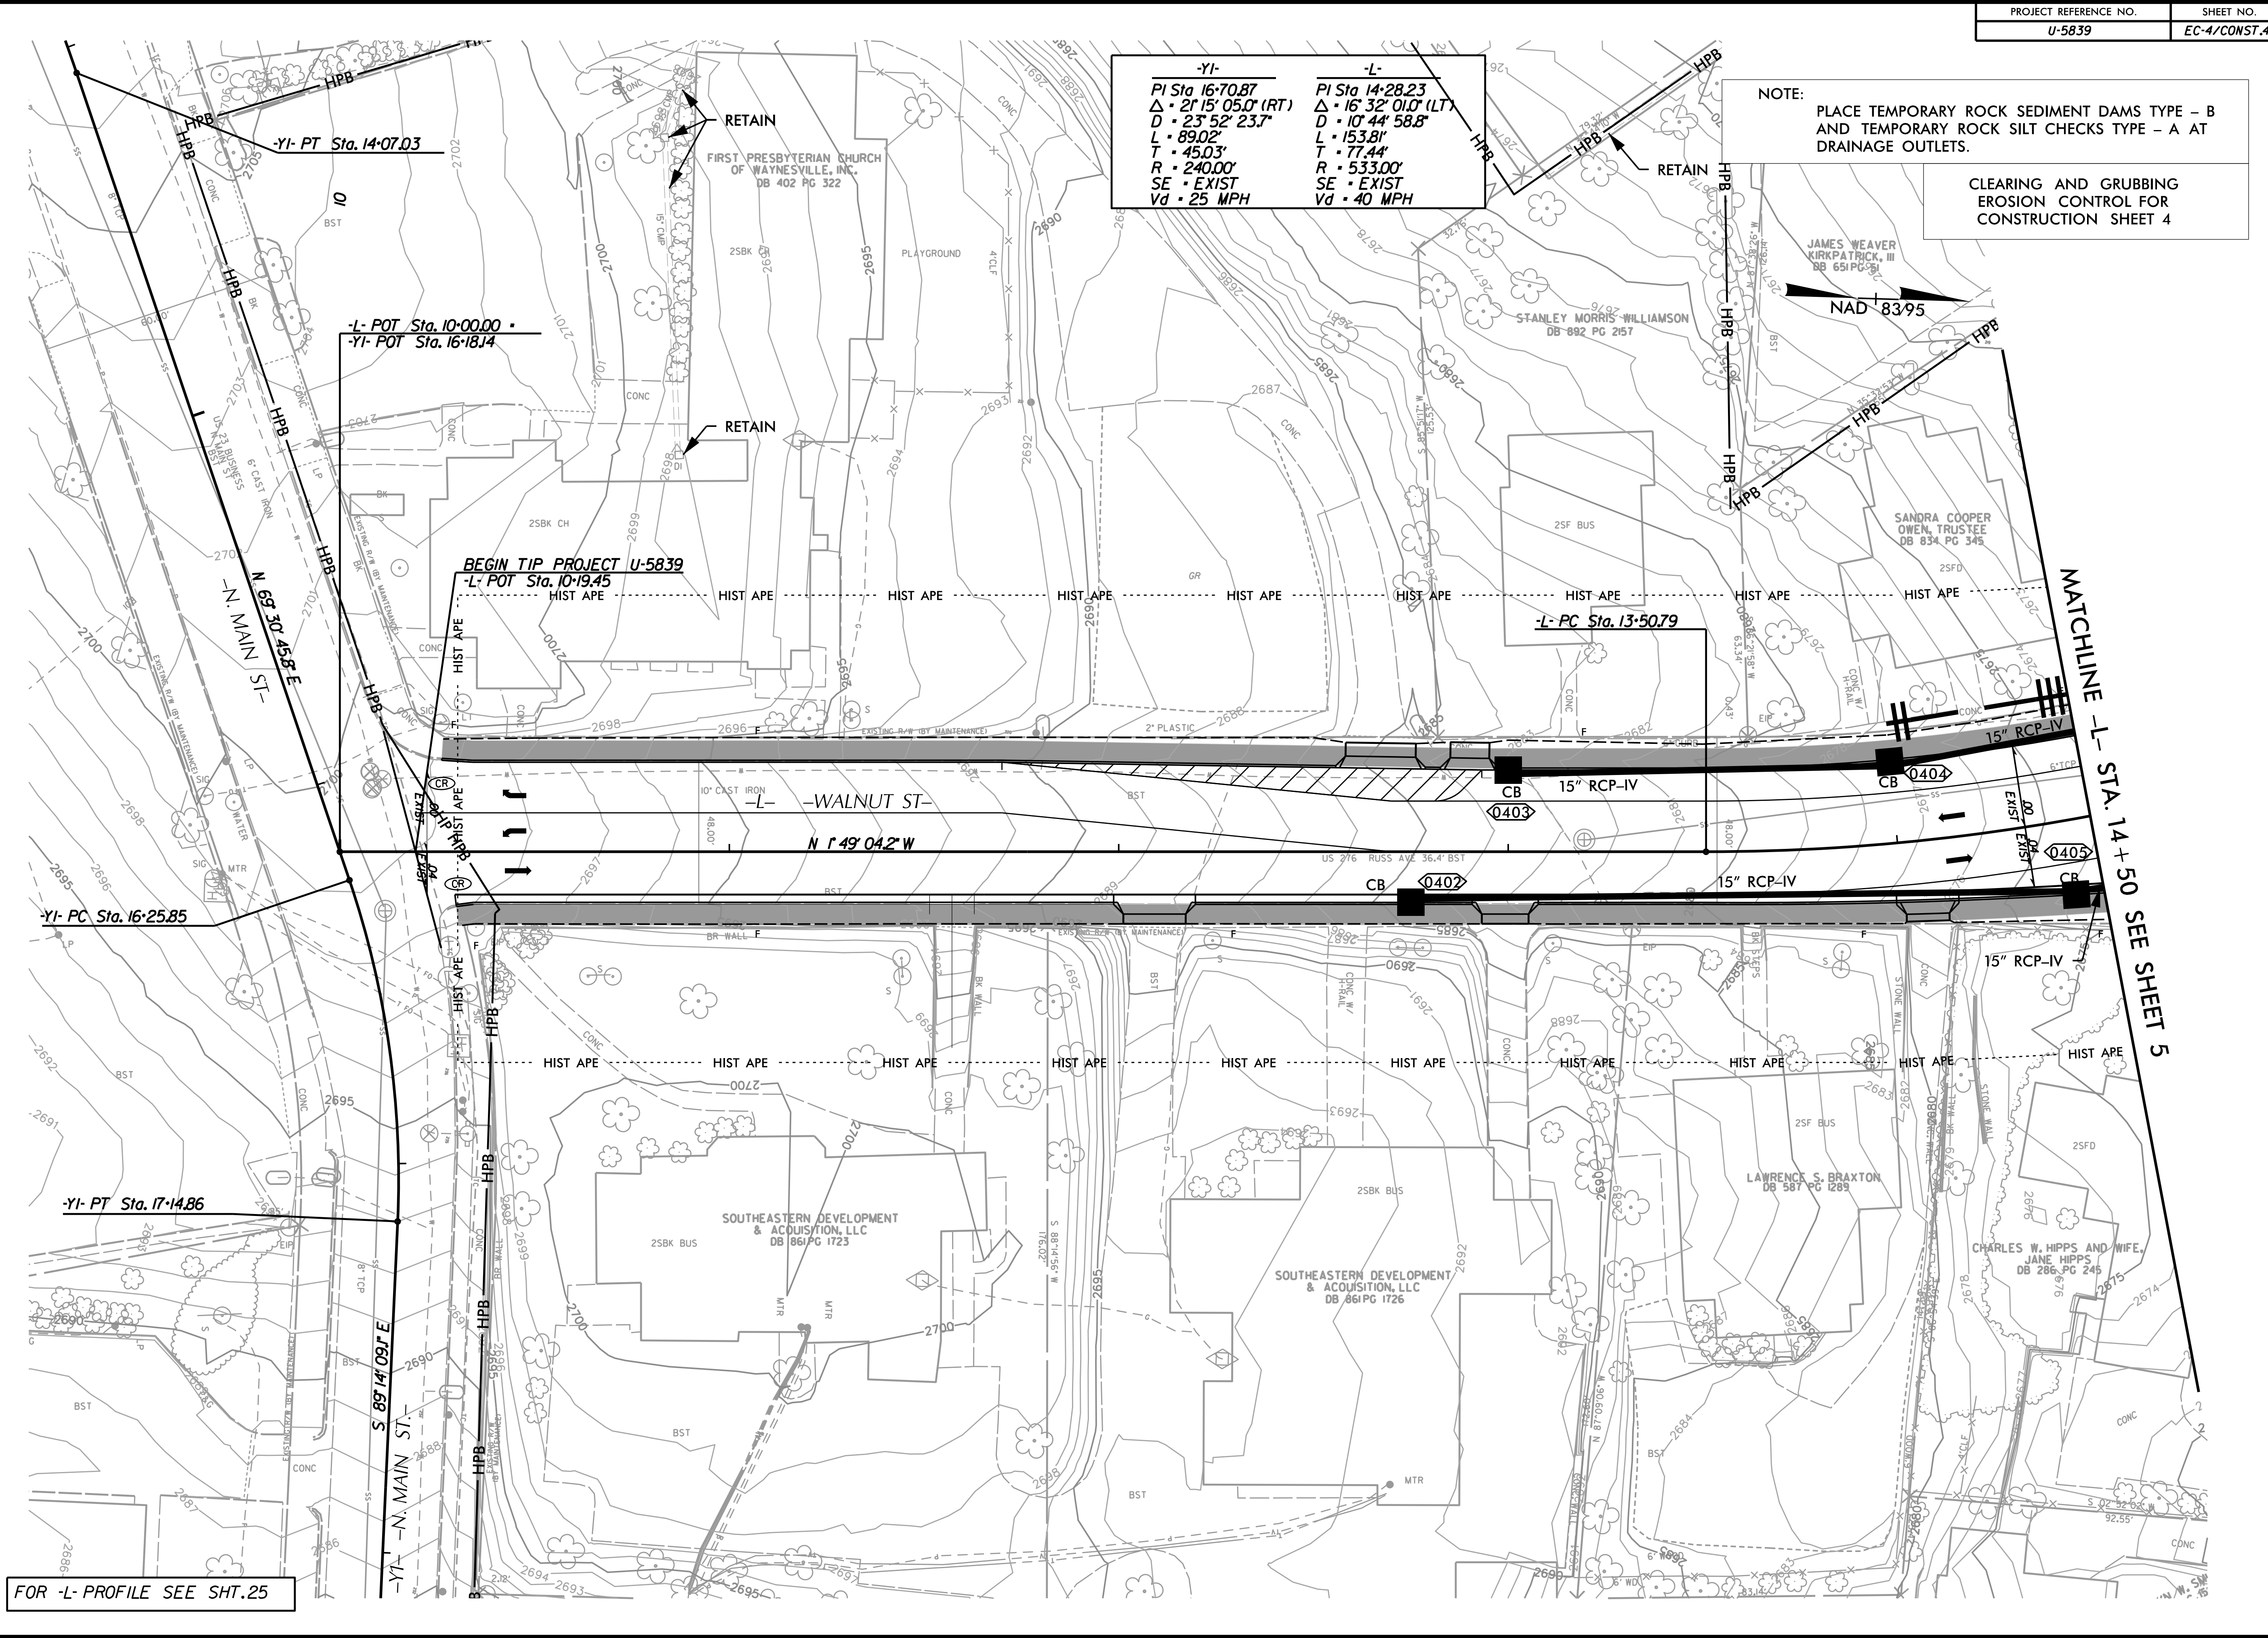

FOR -L- PROFILE SEE SHT.25

MATCHLINE -L- STA. 14+50 SEE SHEET 5