
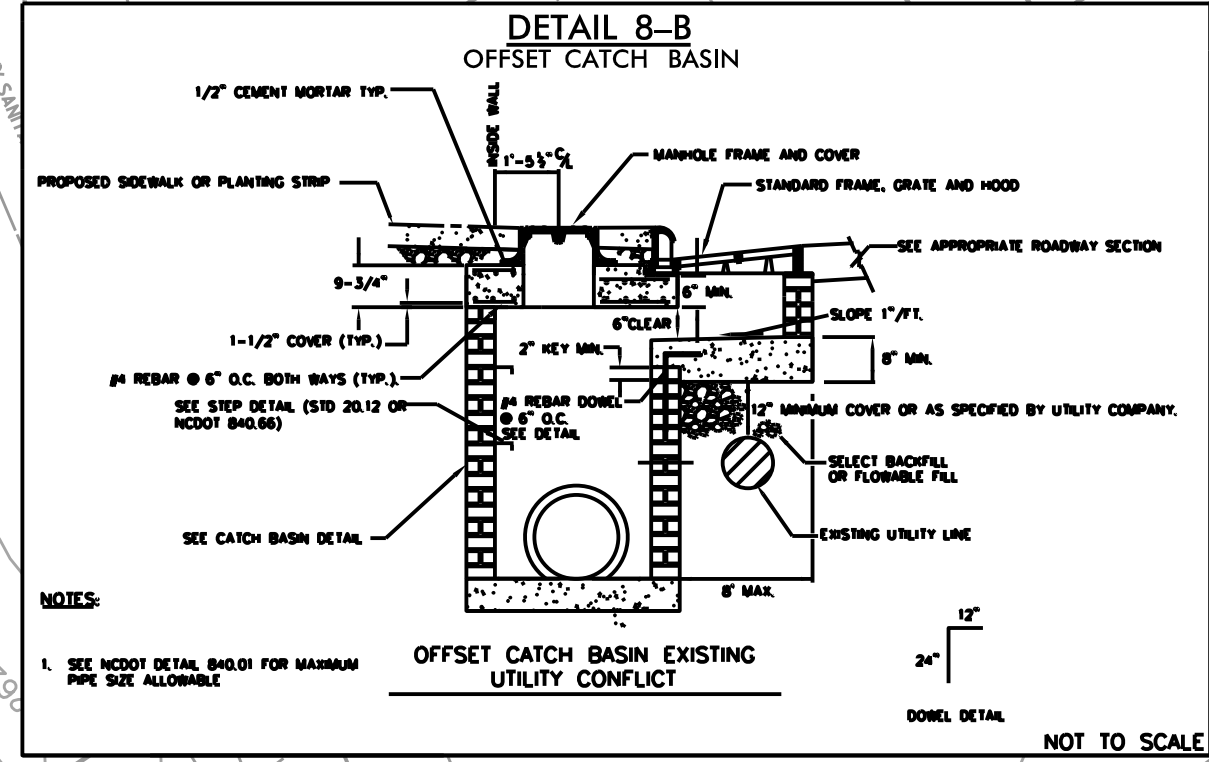
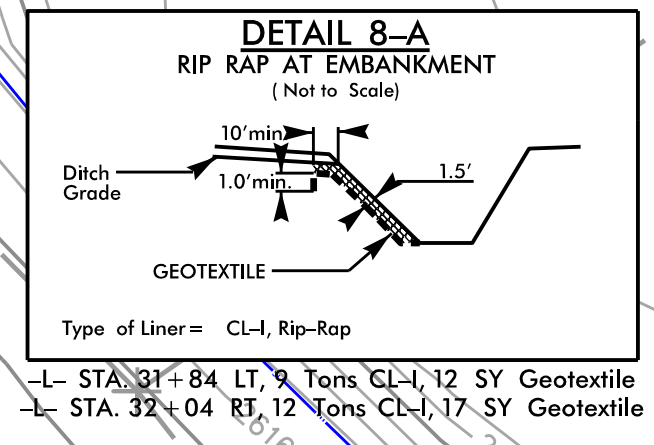


NOTE: PLACE TEMPORARY ROCK SEDIMENT DAMS TYPE - B AND TEMPORARY ROCK SILT CHECKS TYPE - A AT DRAINAGE OUTLETS.

NOTE: UTILIZE FABRIC INSERT INLET DEVICES IN LIEU OF ROCK INLET SEDIMENT TRAPS, TYPE-C AS DIRECTED TO AVOID IMPOUNDMENT OF RUNOFF IN ROADWAY OPEN TO TRAFFIC.

NOTE: UTILIZE SPECIAL STILLING BASIN(S) WHERE APPLICABLE.

CLEARING AND GRUBBING EROSION CONTROL FOR CONSTRUCTION SHEET 8

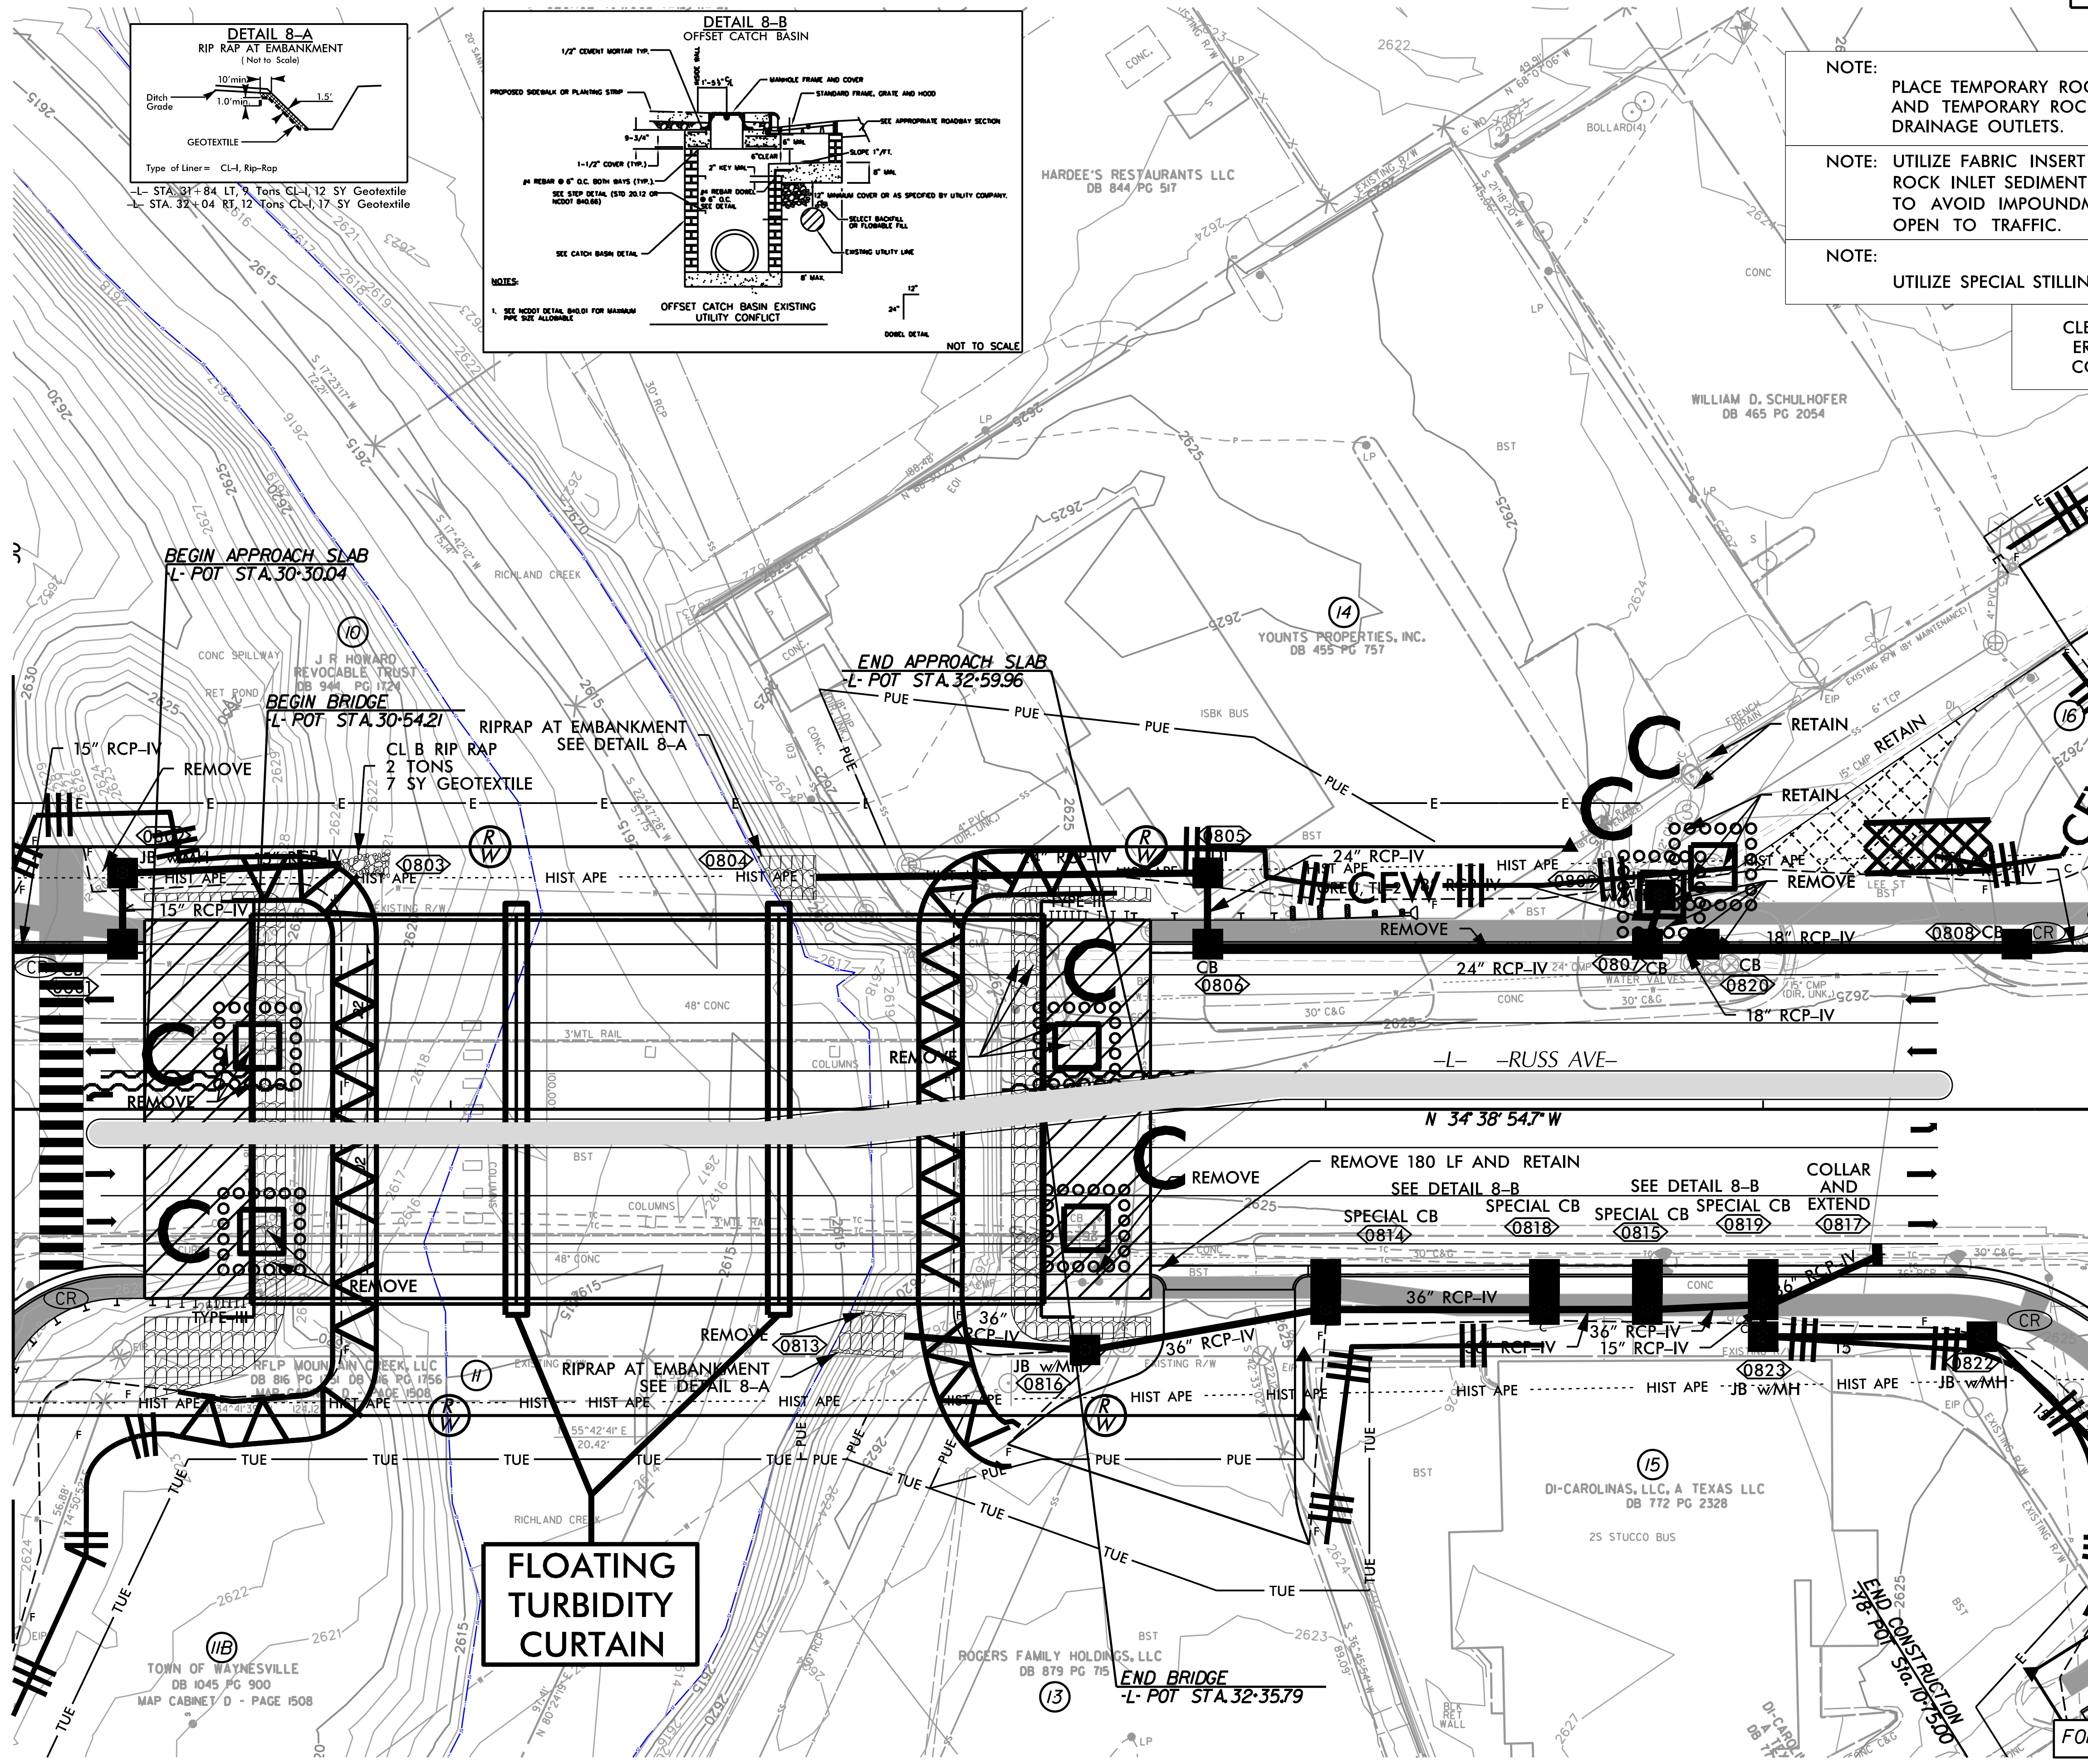

MATCHLINE -L- STA. 30+00 SEE SHEET 7

MATCHLINE -L- STA. 34+75 SEE SHEET 9

FLOATING TURBIDITY CURTAIN

FOR -L- PROFILE SEE SHT.25

REVISIONS

3/10/2023 R:\Environmental\Design\U5839-EC-08-C&G.dgn
8/17/99