


NOTE:
PLACE TEMPORARY ROCK SEDIMENT DAMS TYPE - B
AND TEMPORARY ROCK SILT CHECKS TYPE - A AT
DRAINAGE OUTLETS.

CLEARING AND GRUBBING
EROSION CONTROL FOR
CONSTRUCTION SHEET 18

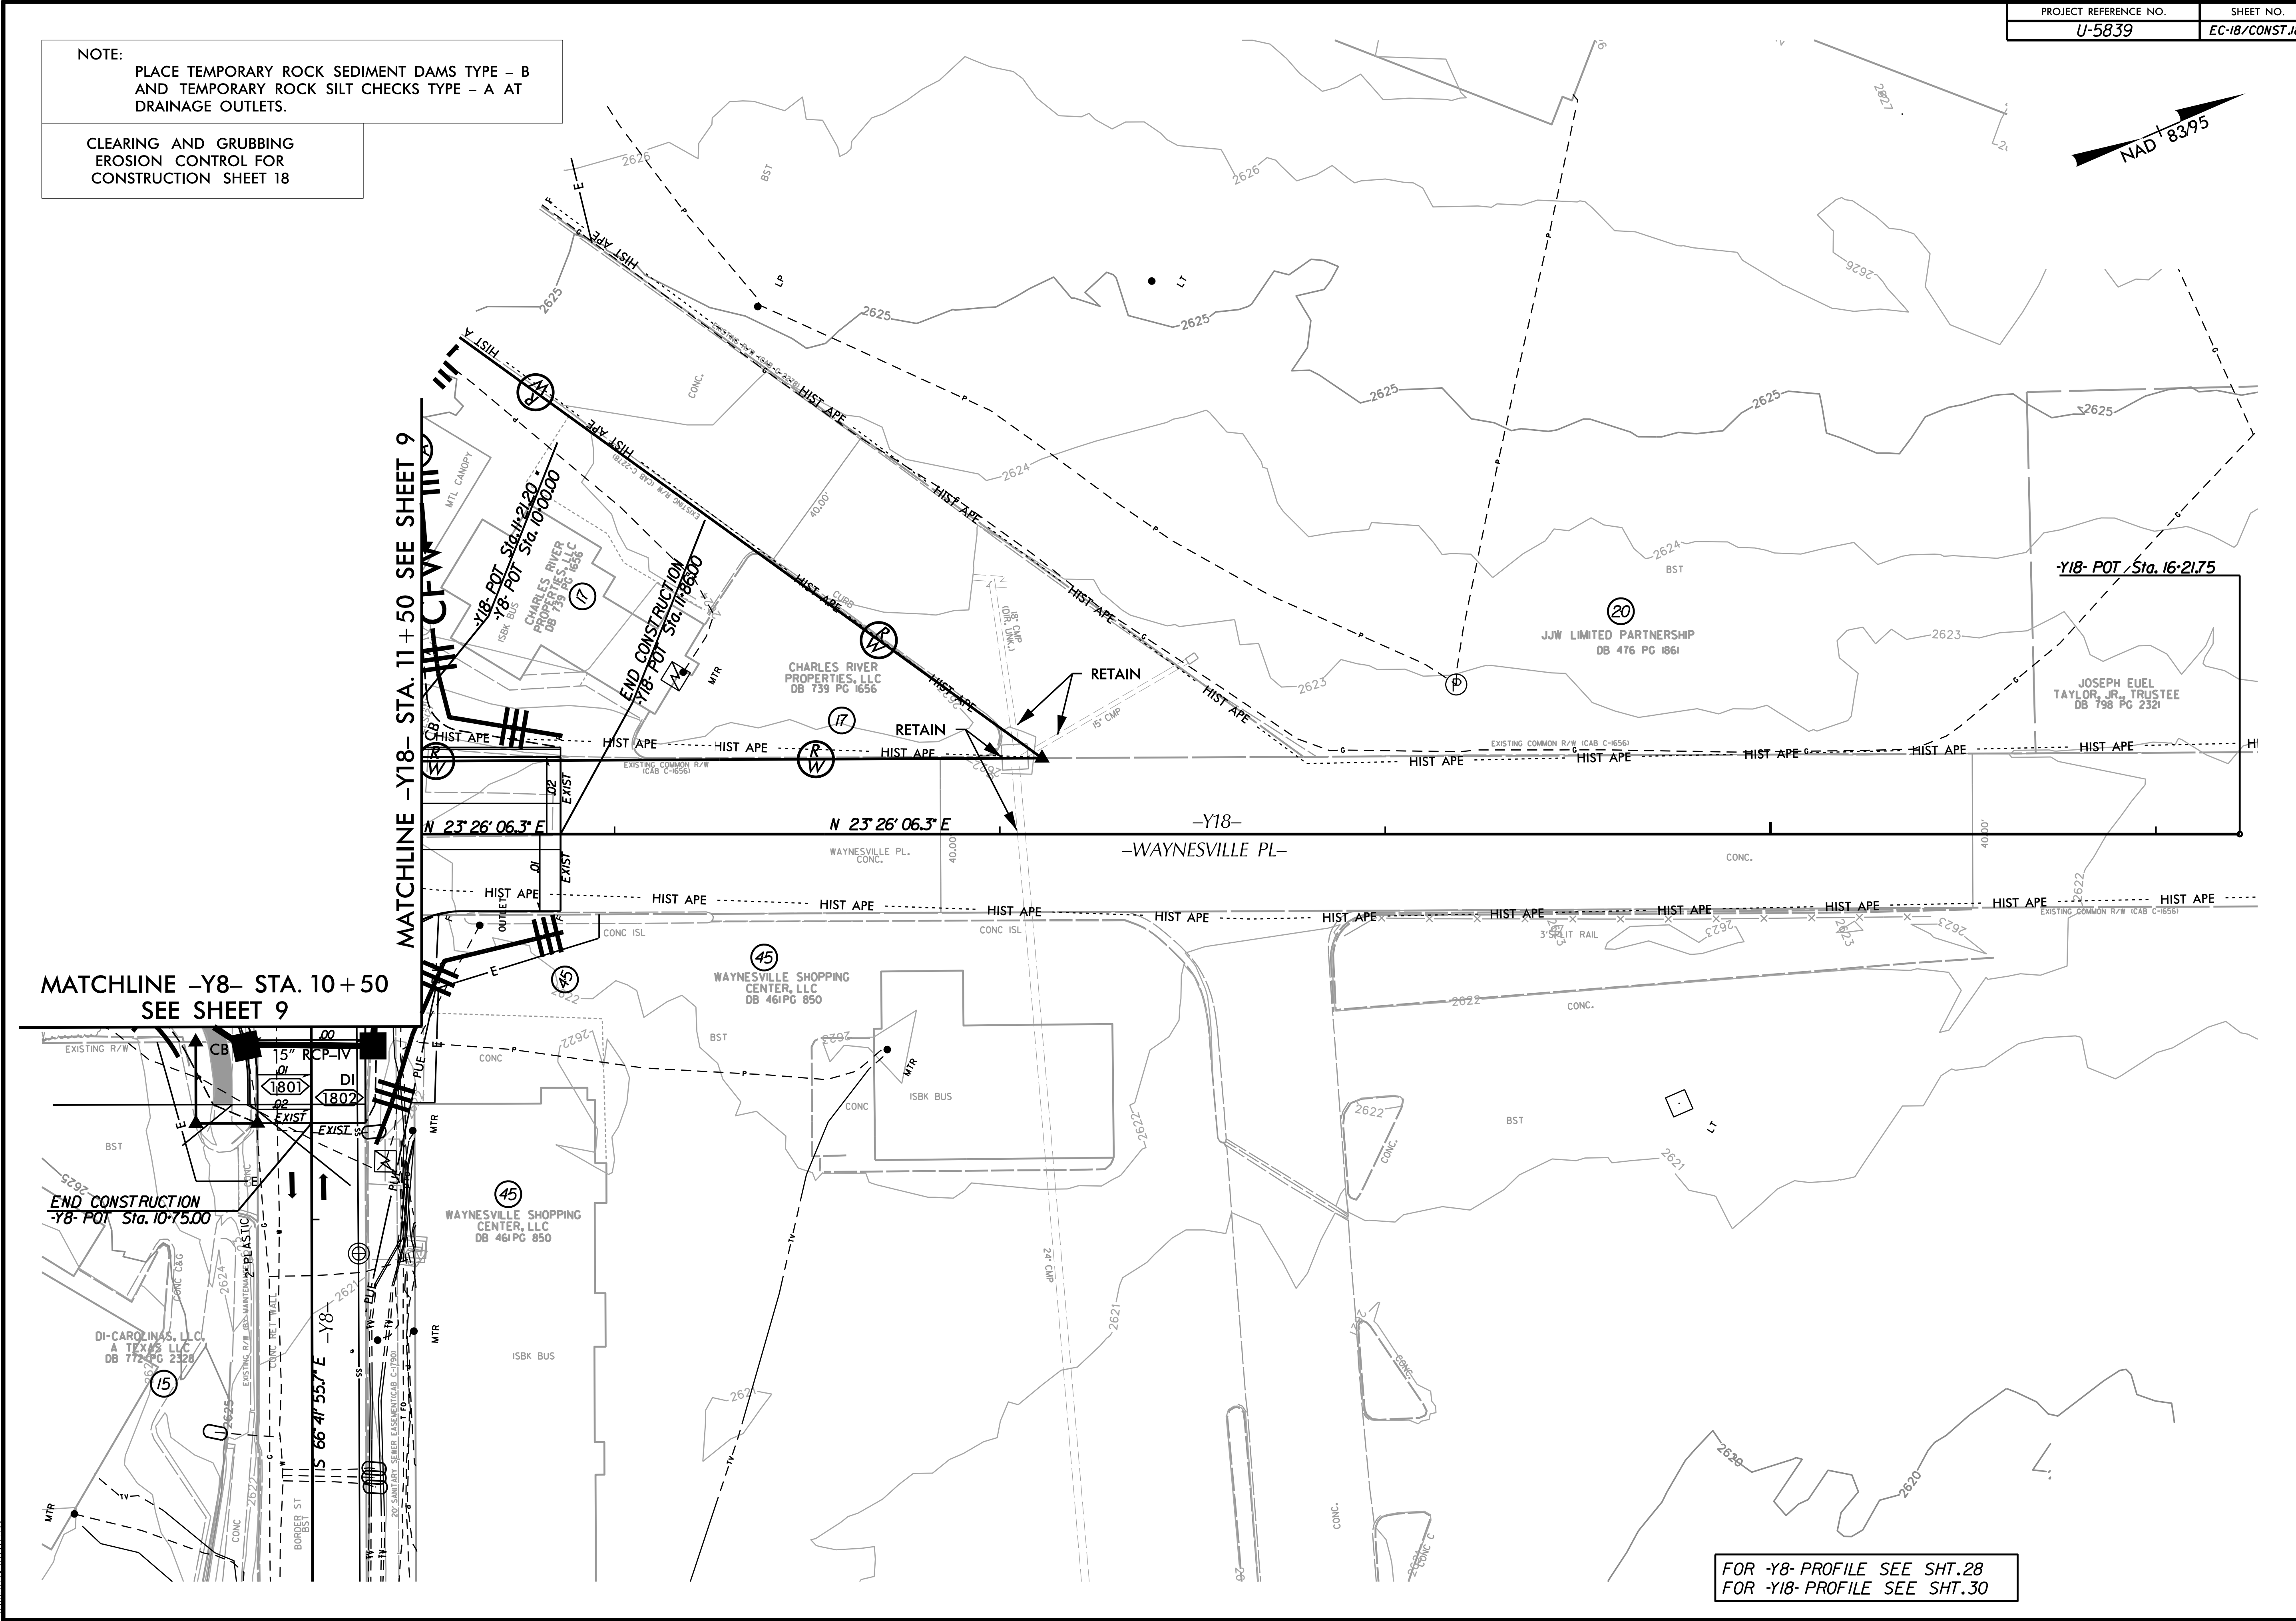

MATCHLINE -Y8- STA. 10+50
SEE SHEET 9

MATCHLINE -Y18- STA. 11+50 SEE SHEET 9

END CONSTRUCTION
-Y8- POT Sta. 10+75.00

END CONSTRUCTION
-Y18- POT Sta. 11+85.00

-Y18- POT Sta. 16+21.75

FOR -Y8- PROFILE SEE SHT.28
FOR -Y18- PROFILE SEE SHT.30