


NOTE:  
PLACE TEMPORARY ROCK SEDIMENT DAMS TYPE - B  
AND TEMPORARY ROCK SILT CHECKS TYPE - A AT  
DRAINAGE OUTLETS.

CLEARING AND GRUBBING  
EROSION CONTROL FOR  
CONSTRUCTION SHEET 22

NAD 8395

**-Y14-**  
PI Sta 12+48.70  
Δ • 3° 31' 19.9" (RT)  
D • 3' 26' 50.6"  
L • 102.17'  
T • 51.0'  
R • 1662.00'  
SE • RC  
Vd • 25 MPH

MATCHLINE -Y14- STA. 12 + 70 SEE SHEET 12

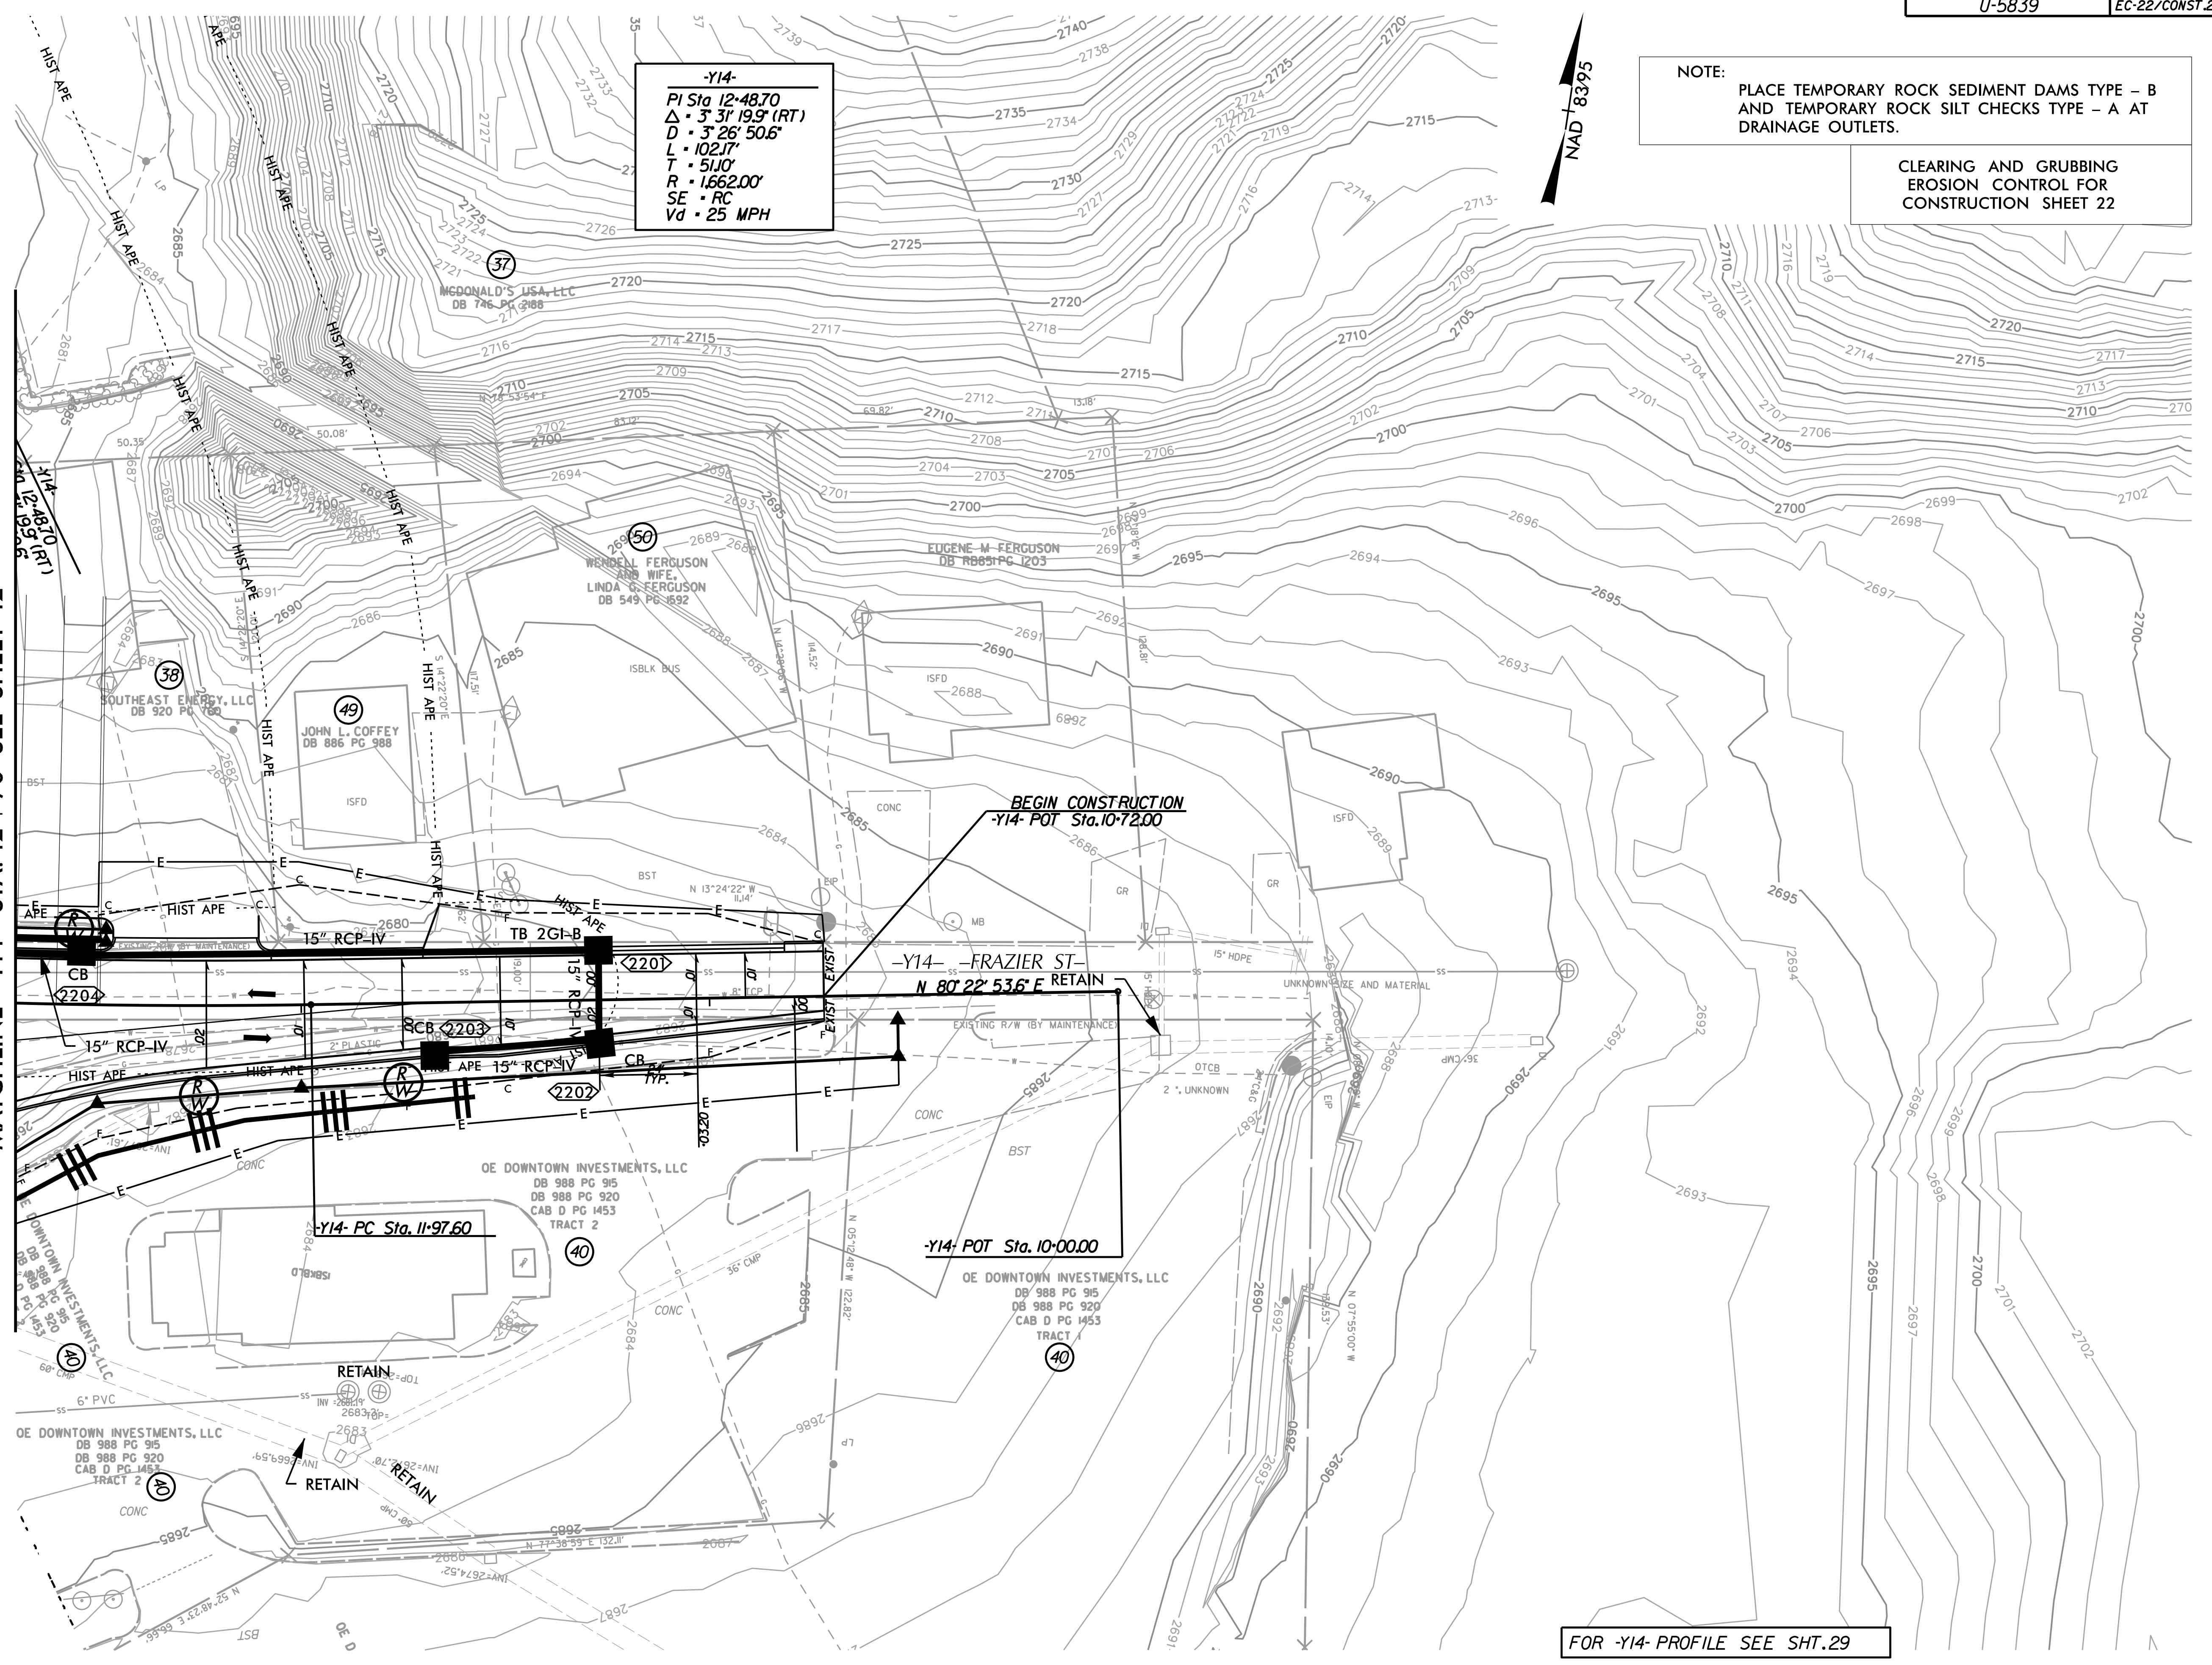

FOR -Y14- PROFILE SEE SHT.29