


-L-

PI Sta 74+31.84
 $\Delta = 9^{\circ} 46' 19.9" (RT)$
 D = 4' 00" 04.0"
 L = 244.24'
 T = 122.42'
 R = 1432.00'
 SE = EXIST

MATCHLINE -L- STA. 72 + 70 SEE SHEET 15

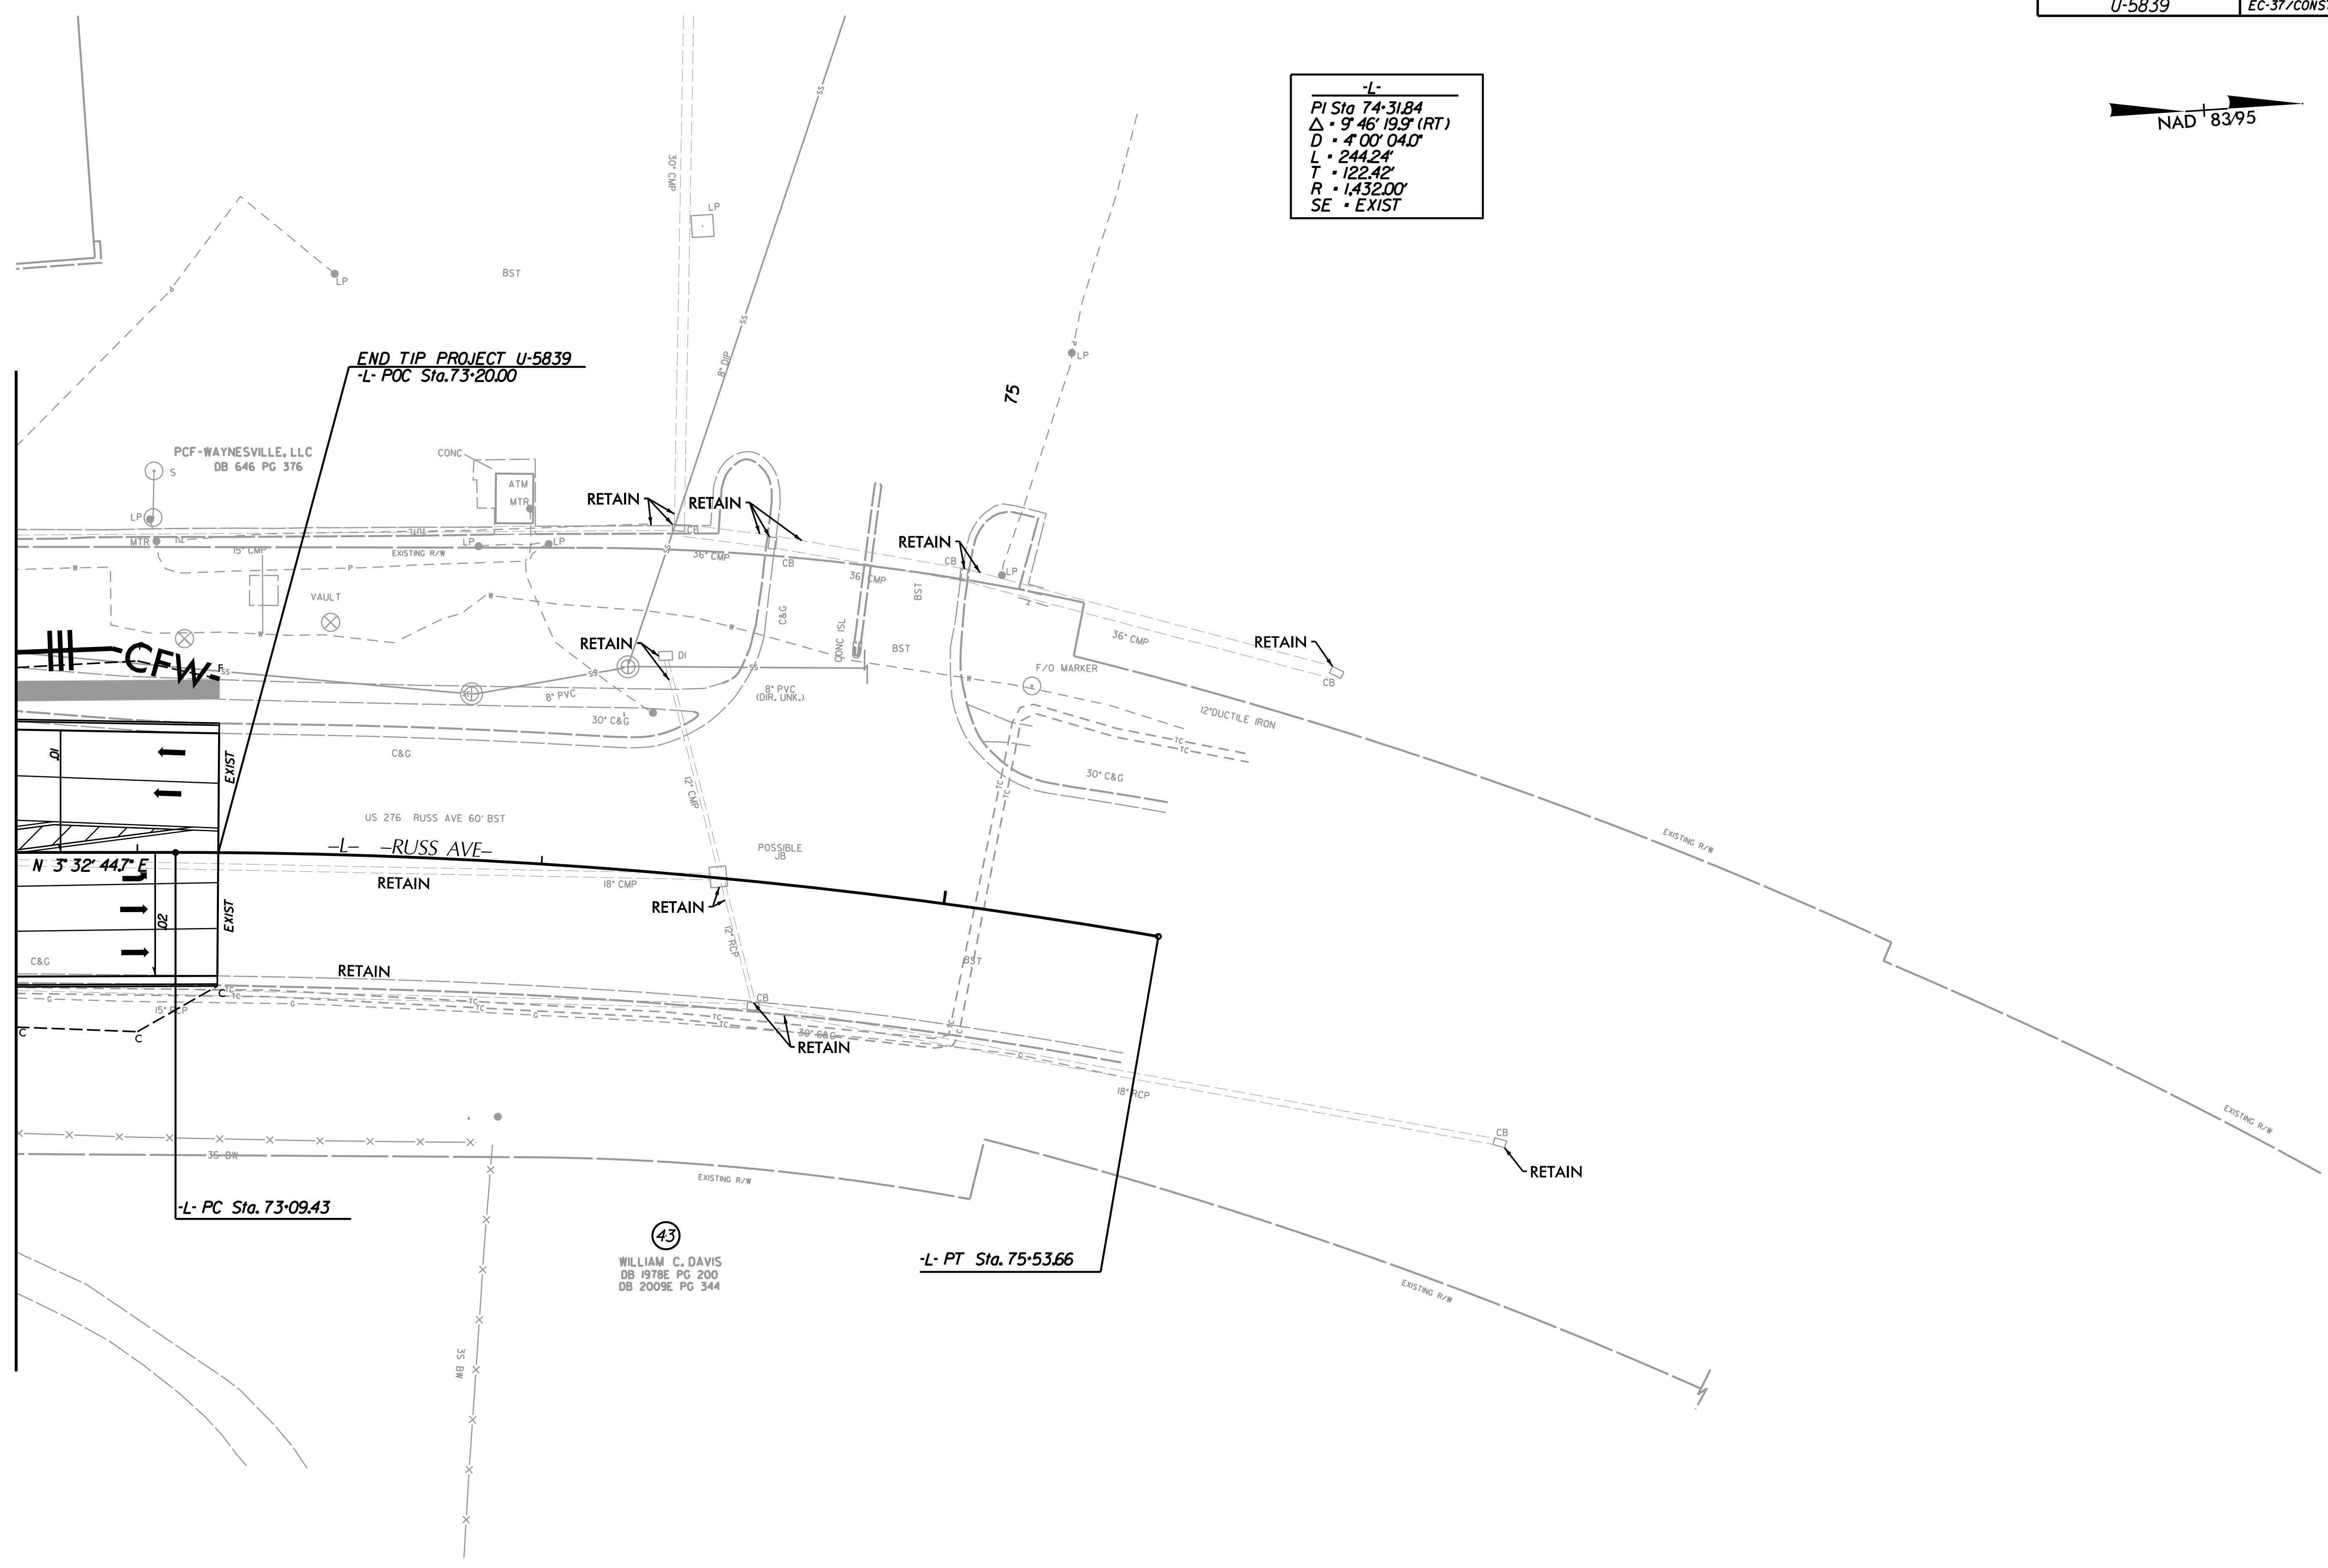

FOR -L- PROFILE SEE SHT. 27

8/17/99
 3/10/2023
 R:\Environmental\Design\U5839_EC_37_Final.dgn
 37