
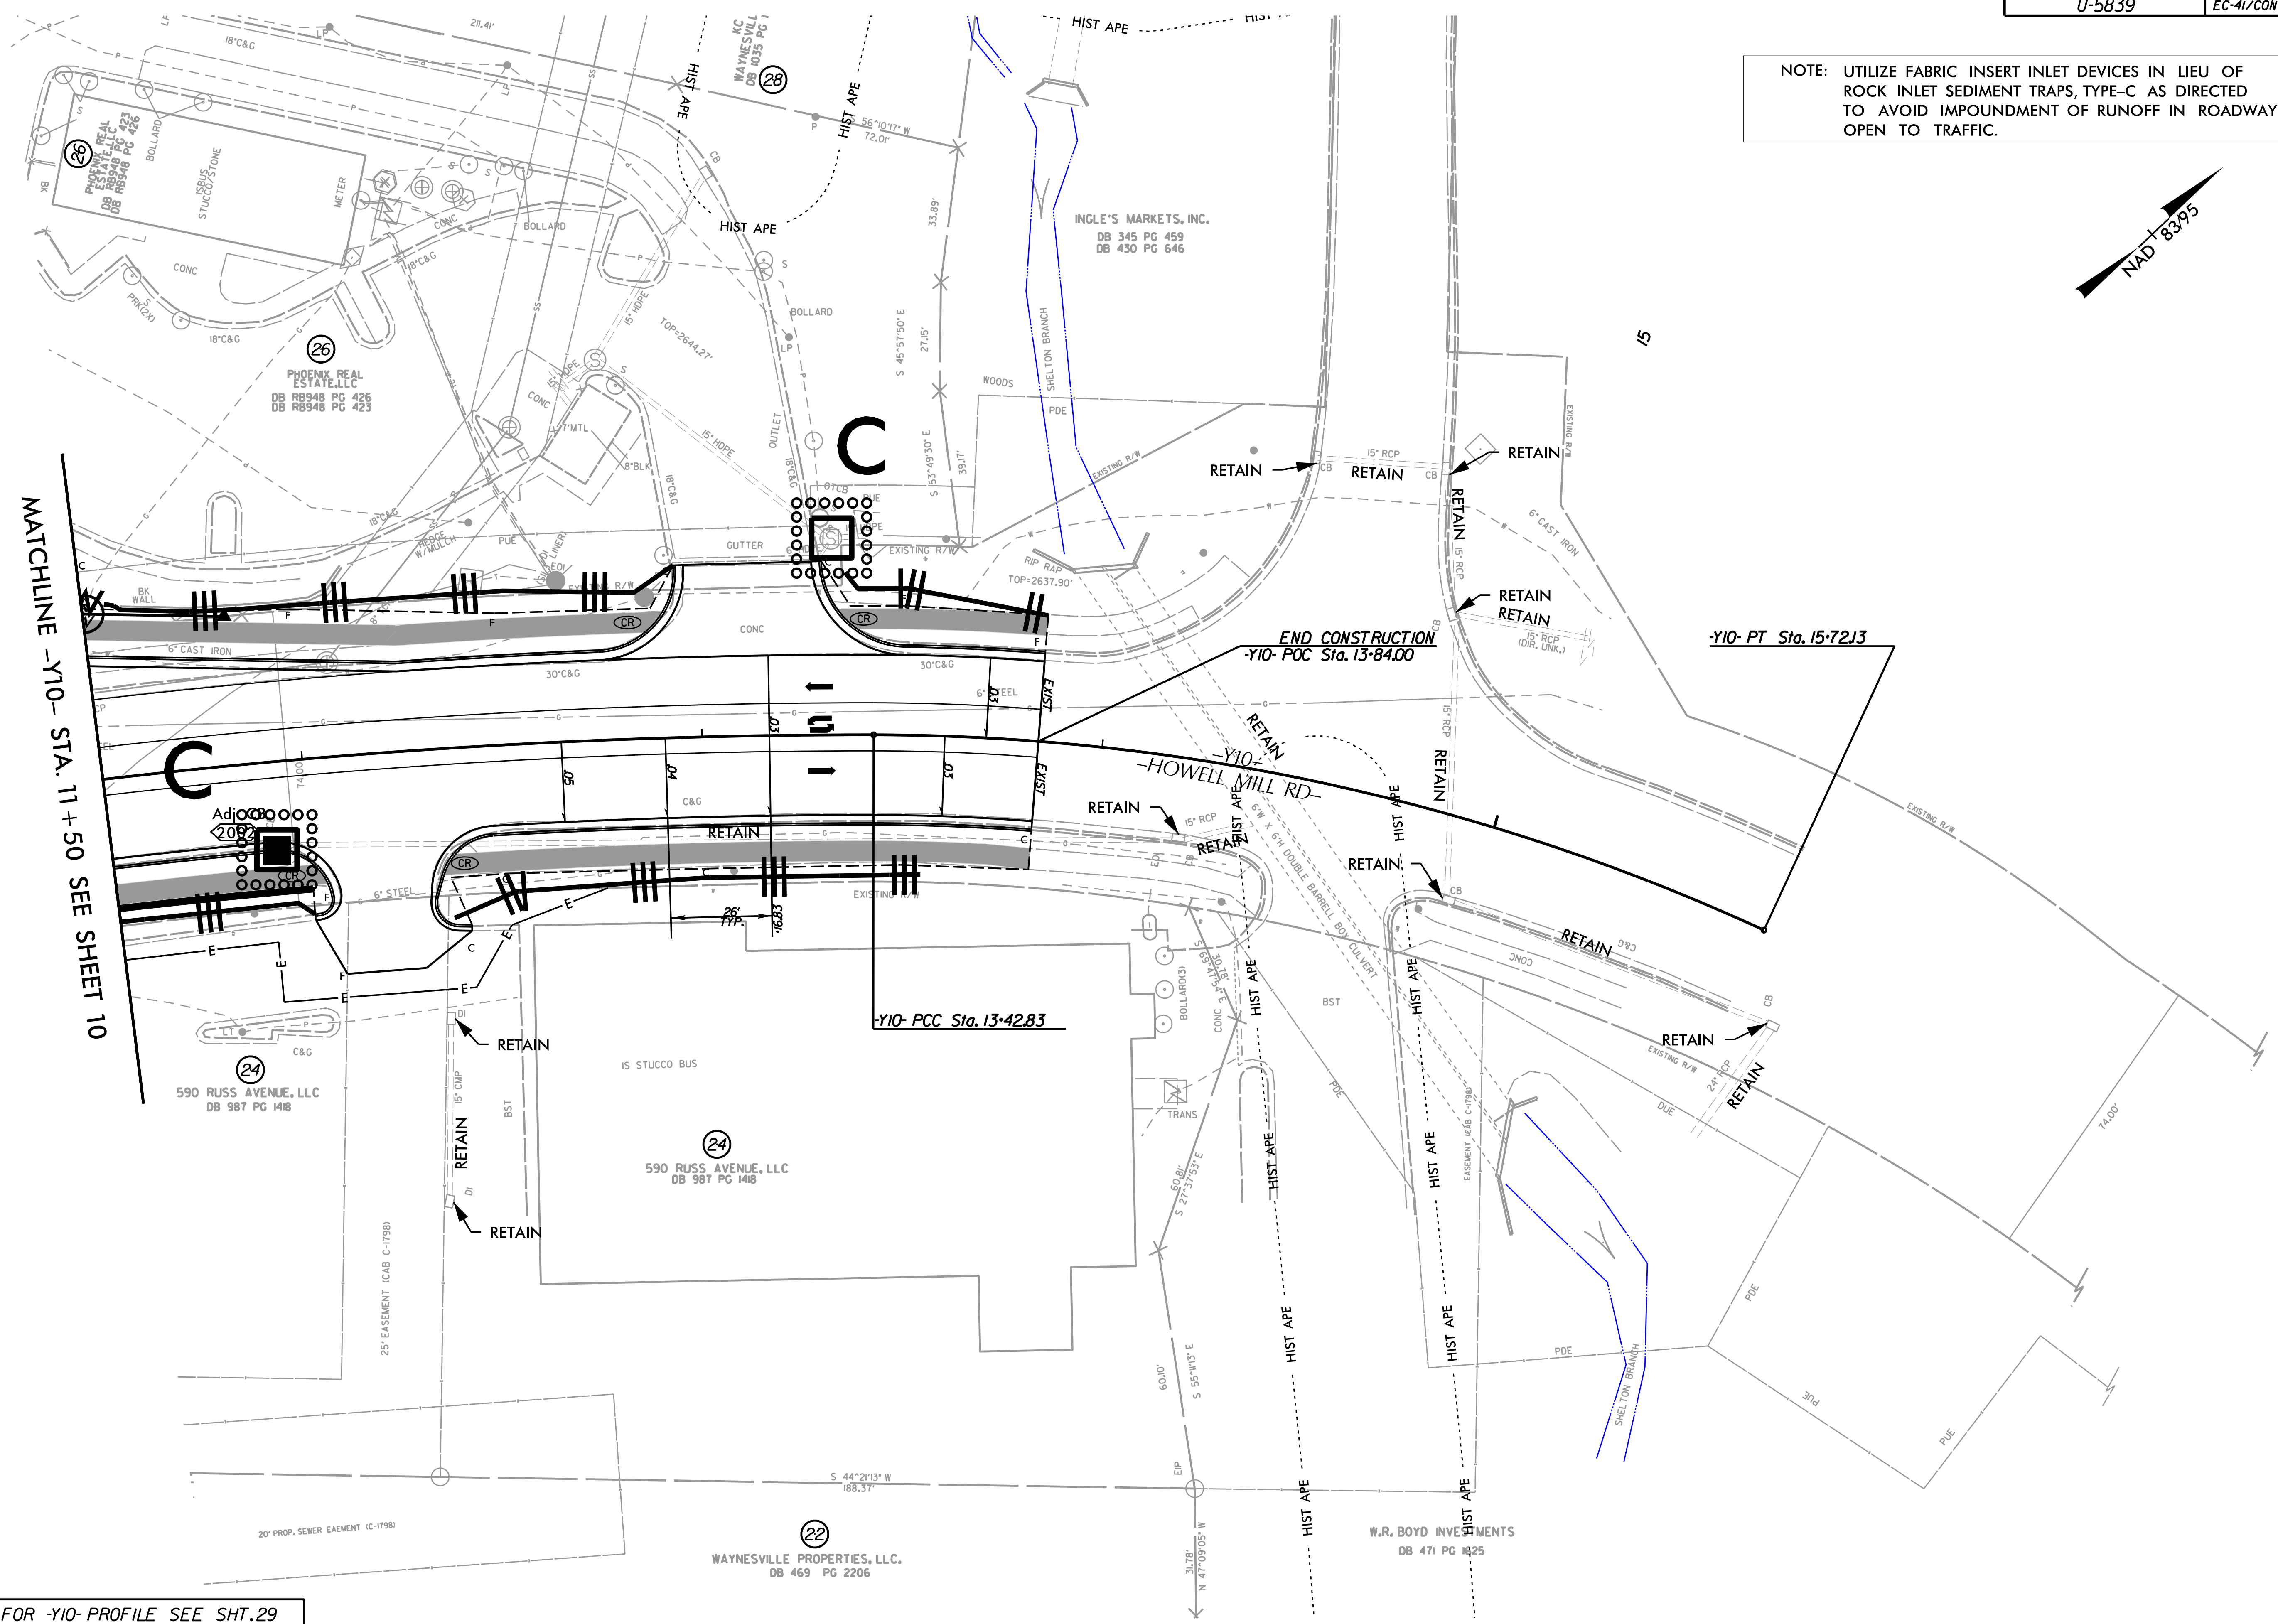


NOTE: UTILIZE FABRIC INSERT INLET DEVICES IN LIEU OF ROCK INLET SEDIMENT TRAPS, TYPE-C AS DIRECTED TO AVOID IMPOUNDMENT OF RUNOFF IN ROADWAY OPEN TO TRAFFIC.

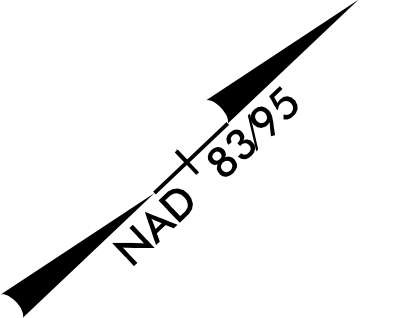

MATCHLINE -Y10- STA. 11+50 SEE SHEET 10

FOR -Y10- PROFILE SEE SHT.29

3/10/2023 R:\Environmental\Design\U5839_EC_41\Final.dgn 8/17/99