


MATCHLINE -Y13- STA. 11 + 40 SEE SHEET 11

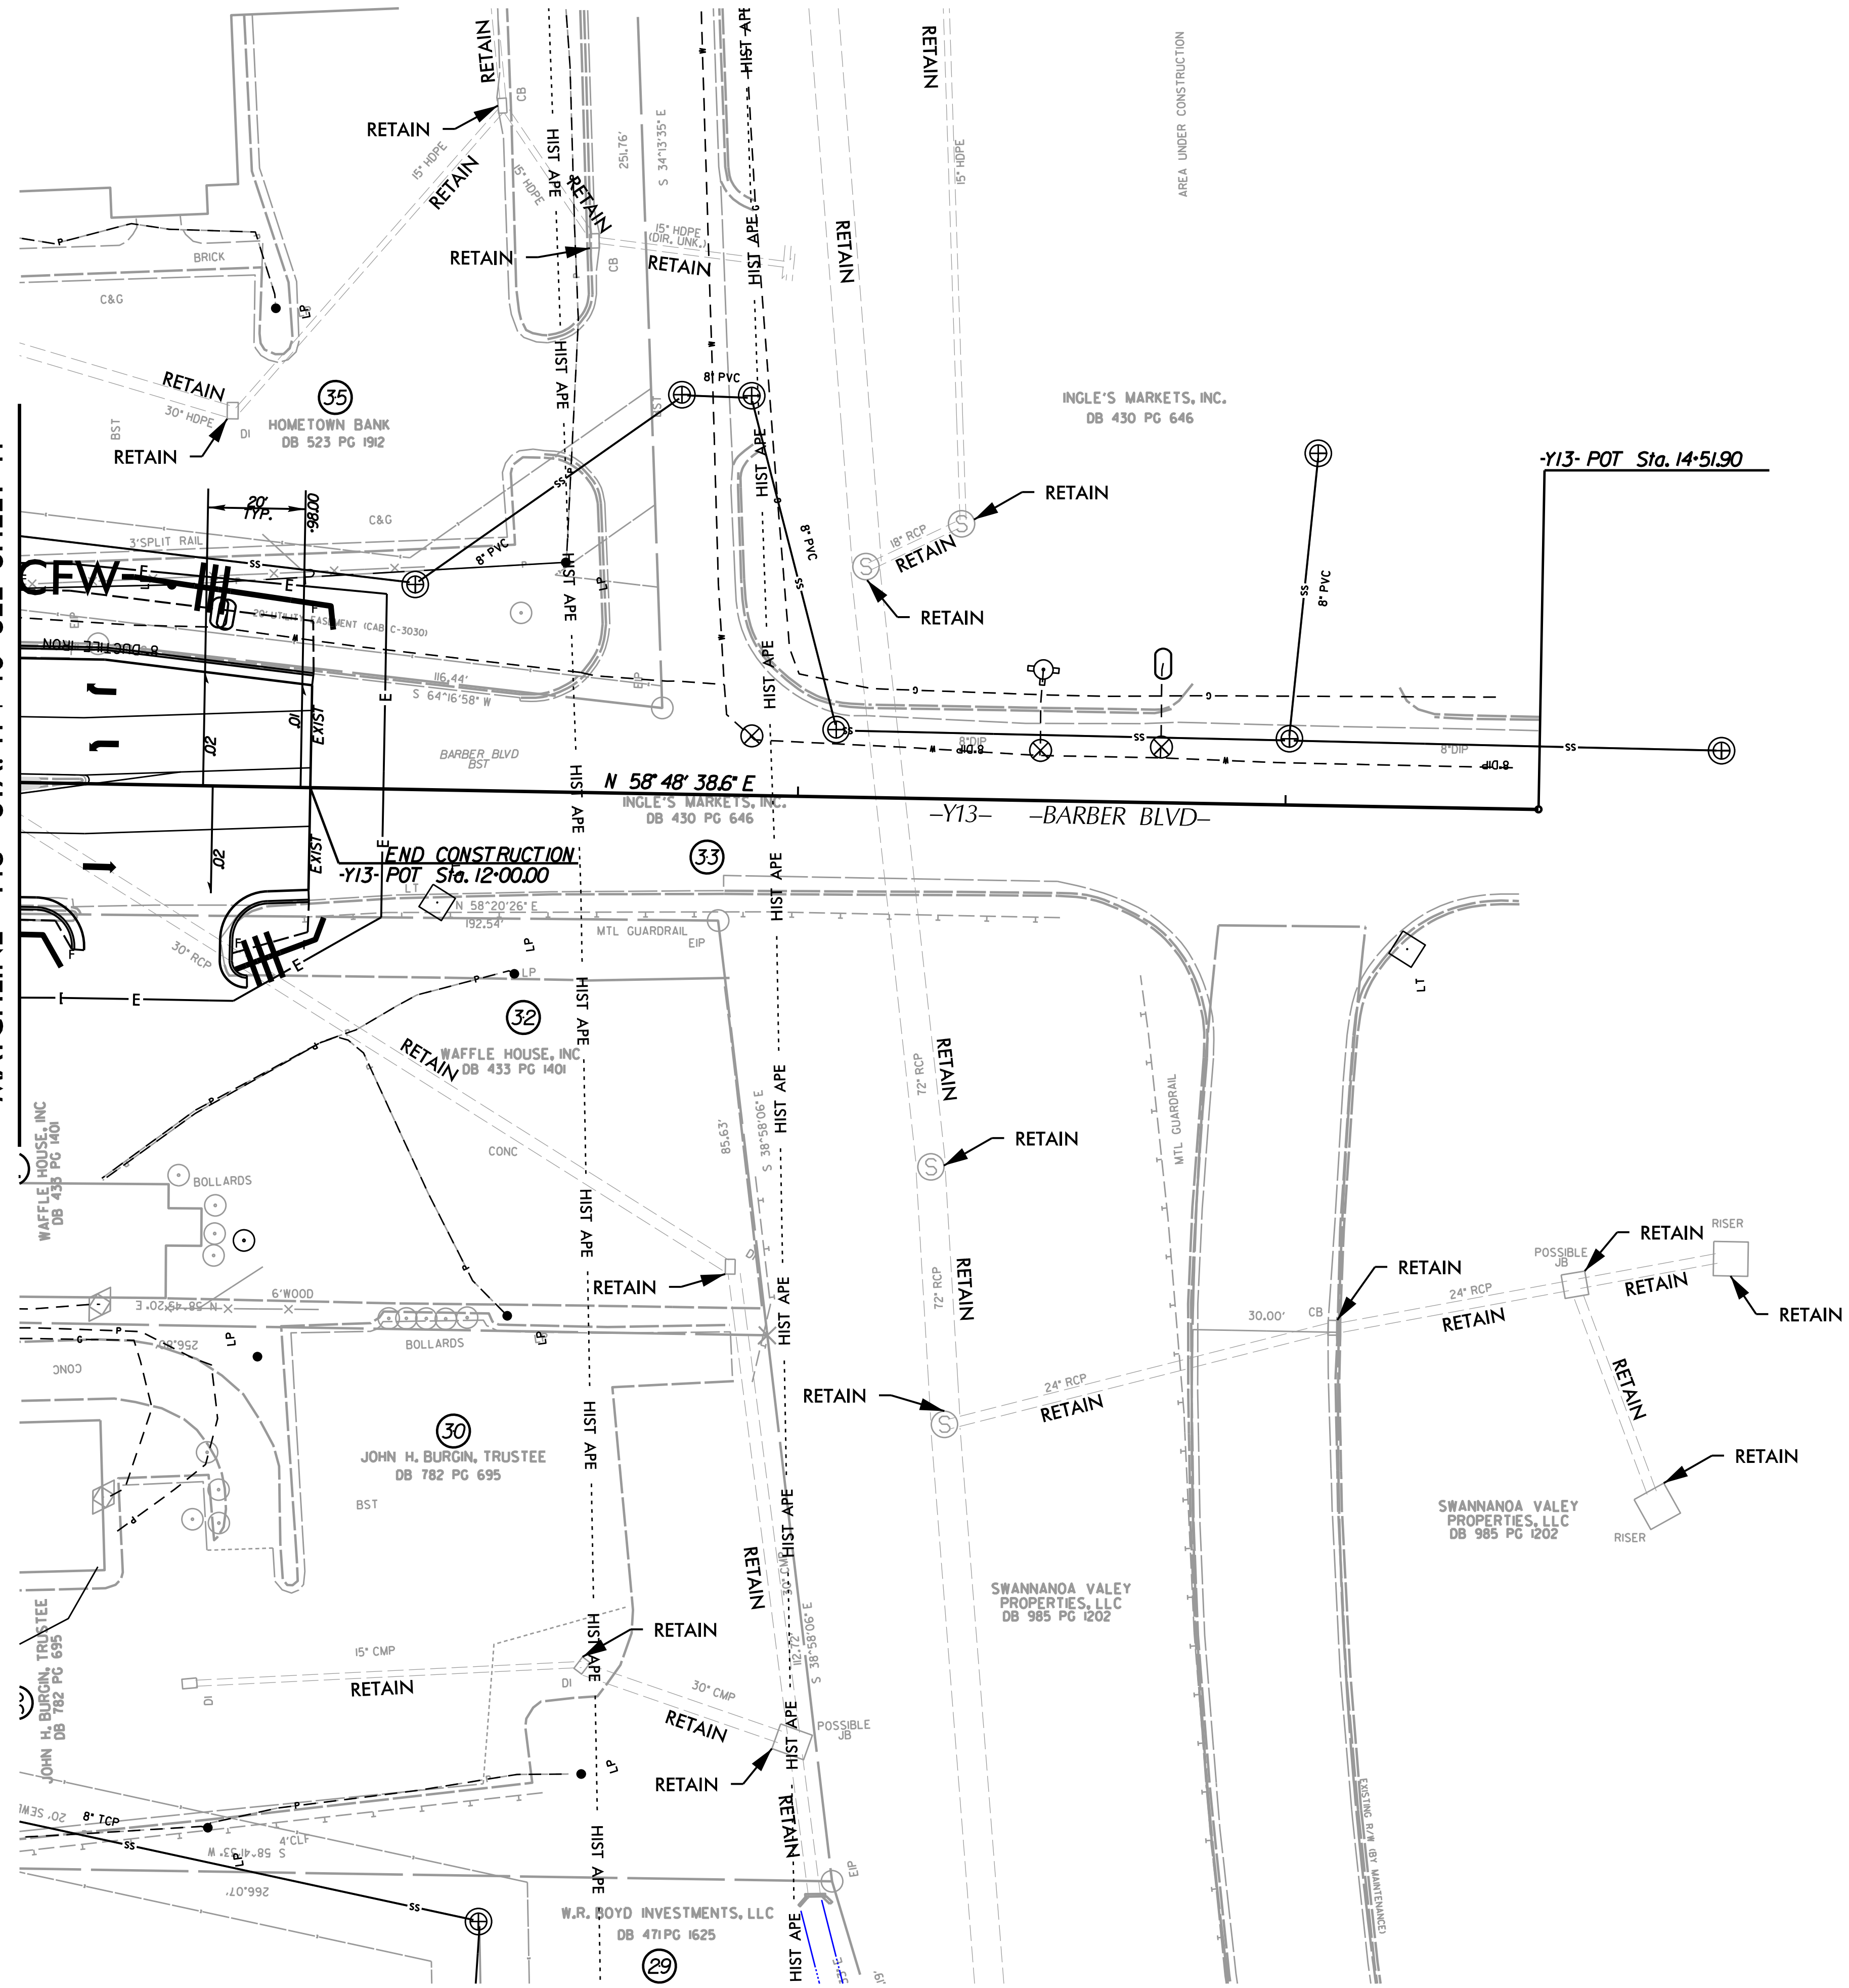

FOR -Y13- PROFILE SEE SHT.29

3/10/2023
 R:\Environmental\Design\U5839_EC_42\Final.dgn
 8/17/99