LOCATION: RUSS AVE – US 276 FROM US 23/74 (GREAT SMOKEY MOUNTAINS EXPWY) TO US 23 BUSINESS (NORTH MAIN ST)

ROADWAY STANDARD DRAWING

THE FOLLOWING ROADWAY STANDARDS AS APPEAR IN "ROADWAY STANDARD DRAWINGS" PROJECT SERVICES UNIT - N.C. DEPARTMENT OF TRANSPORTATION - RALEIGH, N.C., DATED JANUARY 2018 ARE APPLICABLE TO THIS PROJECT AND BY REFERENCE HEREBY ARE CONSIDERED A PART OF THESE PLANS:

	<u>STD. NO</u> .	TITLE
	901.50	ARROWS AND SHIELDS
	901.70	SIGN STRINGERS AND SUPPOR
	903.10	GROUND MOUNTED SIGN SUPPO
	903.40	MEDIAN BARRIER SIGN SUPPO
	904.10	ORIENTATION OF GROUND MOU
	904.20	SECONDARY SIGN MOUNTING
	904.50	MOUNTING OF TYPE 'D', 'E' A
L .		

(SUMMARY OF QUANTITIES		
ITEM	NO.	ITEM DESCRIPTION	QUANTITY	UNIT
DESC. NO.	SECT. NO.			
4072000000 4096000000 4102000000 4108000000 4155000000	903 904 904 904 907	SUPPORTS, 3 LB STEEL U-CHANNEL SIGN ERECTION, TYPE D SIGN ERECTION, TYPE E SIGN ERECTION, TYPE F DISPOSAL OF SIGN SYSTEM, U-CHANNEL	1575 6 83 14 85	L.F. EA. EA. EA. EA.

PLAN REVIEWED BY: N.C.D.O.T. SIGNING AND DELINEATION UNIT

KELVIN JORDAN ERIC WARD

SIGNING AND DELINEATION REGIONAL ENGINEER SIGNING AND DELINEATION PROJECT DESIGN ENGINEER


0 \sim 00 •

STATE OF NORTH CAROLINA **DEPARTMENT OF TRANSPORTATION**

SIGNING PLAN HAYWOOD COUNTY

ORT SPACING ORTS ORT AND ANCHORAGE UNTED SIGNS

AND 'F' SIGNS ON 'U' CHANNEL POSTS

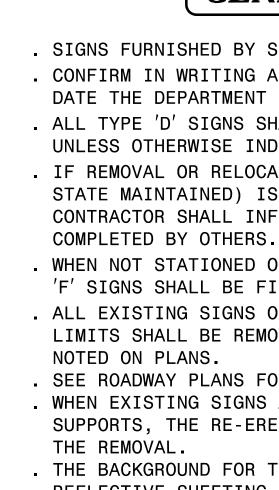

SH
SIG



PLAN PREPARED BY: Ramey	Kemp Ass
W. JASON HAMILTON, PE, PTOE	PROJE
TIMOTHY S. POPELKA, PE	PROJE

TIP NO.	SHEET NO.
U-5839	SIGN-1
APPROVED: William J. Hamilton	-
DATE: 02/22/2023	
SEAL	
ESSION STREET	
SEAL 32396	
NG I NEE	, Ny IN
J. HANNIN	
DOCUMENT NOT CONSIL UNLESS ALL SIGNATURE	

GENERAL NOTES . SIGNS FURNISHED BY STATE . CONFIRM IN WRITING AT LEAST 4 MONTHS IN ADVANCE, THE ACTUAL DATE THE DEPARTMENT FURNISHED SIGNS WILL BE REQUIRED. . ALL TYPE 'D' SIGNS SHALL BE MOUNTED ON TWO U-CHANNEL POSTS UNLESS OTHERWISE INDICATED ON THE PLANS. . IF REMOVAL OR RELOCATION OF SIGNS ON PRIVATE STREET (NON-STATE MAINTAINED) IS REQUIRED DUE TO CONSTRUCTION, THE CONTRACTOR SHALL INFORM THE ENGINEER. THE WORK WILL BE . WHEN NOT STATIONED OR DIMENSIONED ON PLANS, ALL 'E' AND 'F' SIGNS SHALL BE FIELD LOCATED BY THE ENGINEER . ALL EXISTING SIGNS ON "U" CHANNEL POST WITHIN THE PROJECT LIMITS SHALL BE REMOVED AND DISPOSED OF UNLESS OTHERWISE . SEE ROADWAY PLANS FOR GUARD/GUIDE RAIL DETAILS. . WHEN EXISTING SIGNS ARE REMOVED AND INSTALLED ON NEW SUPPORTS, THE RE-ERECTION SHALL IMMEDIATELY FOLLOW . THE BACKGROUND FOR TYPE E & F SIGNS SHALL BE TYPE C REFLECTIVE SHEETING.

INDEX

SHEET NO.

GN - 1 GN - 2 GN-3A-3 GN-4-6 GN - 7 - 9

DESCRIPTION

	TITLE SHEET TYPE "E" AND "F" SIGNS
3B	SIGN DESIGNS
5	EXISTING SIGNS
)	PROPOSED SIGNS

ssociates	Infrastructure Consulting Services, Inc.		
ECT MANAGER	K		
ECT ENGINEER	RAMEY KEMP ASSOCIATES 8210 University Executive Park Drive Suite 220 Charlotte, North Carolina 28262 Phone: 704-549-4260 www.rameykemp.com NC License No. F-1489		