



401 QUANTITY REQ'D 11

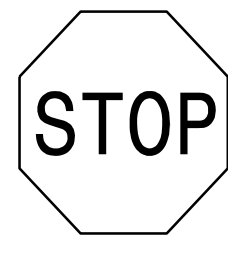

36" X 36"
R1-1

ONE "U" POST PER SIGN


406 QUANTITY REQ'D 6



36" X 36"
R5-1

ONE "U" POST PER SIGN


411 QUANTITY REQ'D 1

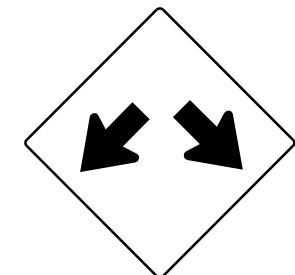

30" X 30"
W12-1

ONE "U" POST PER SIGN


416 QUANTITY REQ'D 1

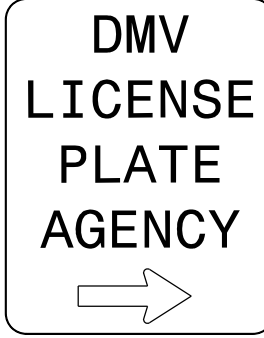

30" X 42"
SP04199

ONE "U" POST PER SIGN


501

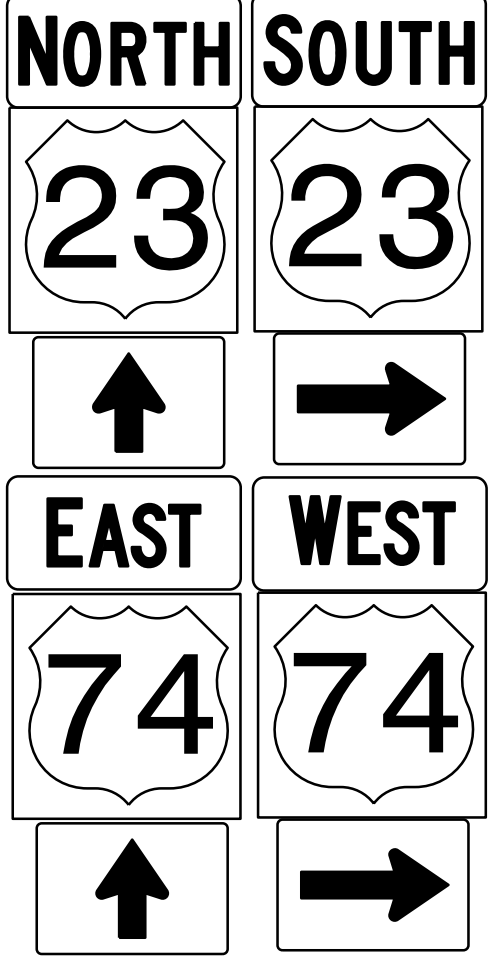

2 - 24" X 12"
2 - 24" X 24"
2 - 21" X 15"
2 - 24" X 12"
2 - 24" X 24"
2 - 21" X 15"

TWO "U" POSTS PER ASSEMBLY


503 508



1 - 24" X 12"
1 - 30" X 24"

ONE "U" POST PER ASSEMBLY


506

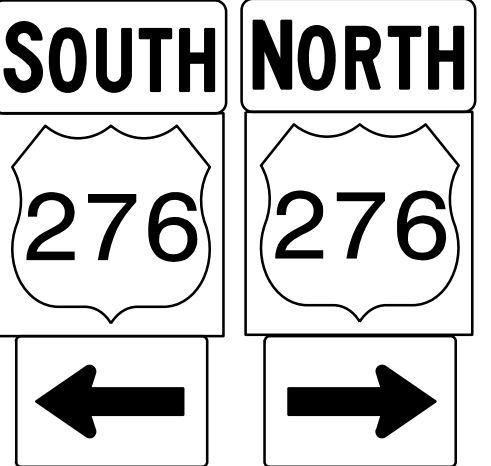

2 - 24" X 12"
2 - 30" X 24"
2 - 21" X 15"

TWO "U" POSTS PER ASSEMBLY


402 QUANTITY REQ'D 1

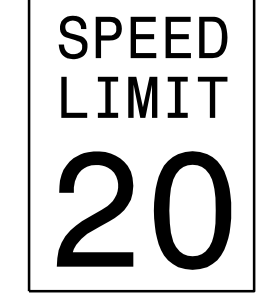

30" X 36"
R2-1

ONE "U" POST PER SIGN


407 QUANTITY REQ'D 7

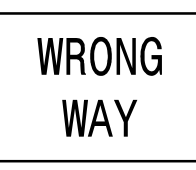

36" X 24"
R5-1a

ONE "U" POST PER SIGN


412 QUANTITY REQ'D 3



36" X 36"
W11-2

ONE "U" POST PER SIGN


417 QUANTITY REQ'D 1

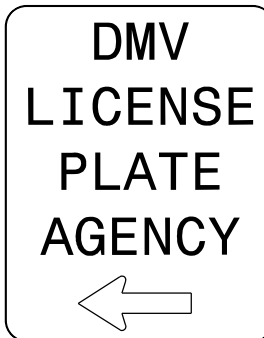

30" X 42"
SP04232

ONE "U" POST PER SIGN


502 513

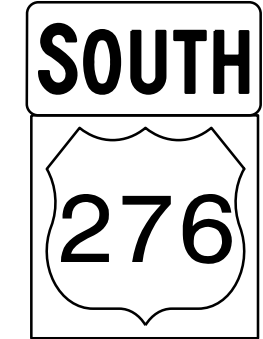

1 - 24" X 12"
1 - 30" X 24"

ONE "U" POST PER ASSEMBLY


507

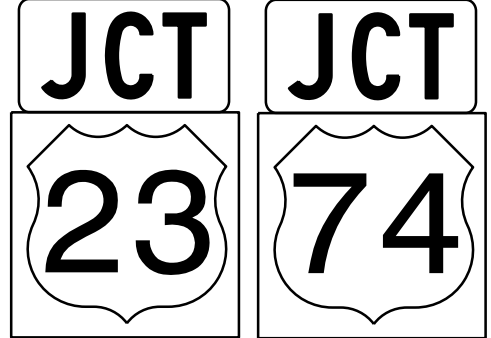

2 - 21" X 15"
2 - 24" X 24"

TWO "U" POSTS PER ASSEMBLY


403 QUANTITY REQ'D 19

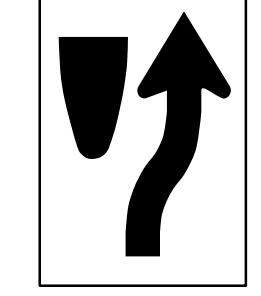

24" X 30"
R4-8

ONE "U" POST PER SIGN


408 QUANTITY REQ'D 1

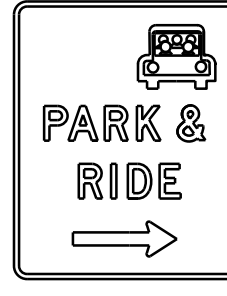

30" X 36"
D4-2

ONE "U" POST PER SIGN


413 QUANTITY REQ'D 3

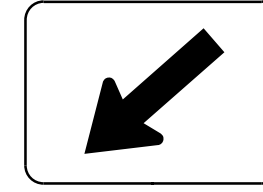

24" X 12"
W16-7

MOUNTED BELOW SIGN 412
IN 3 INSTALLATIONS


418 QUANTITY REQ'D 4

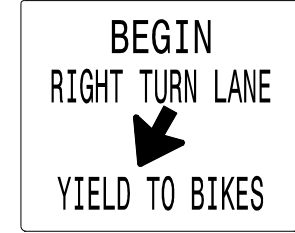

36" X 30"
R4-4

ONE "U" POST PER SIGN


504



1 - 24" X 12"
1 - 30" X 24"
1 - 21" X 15"

ONE "U" POST PER ASSEMBLY


509

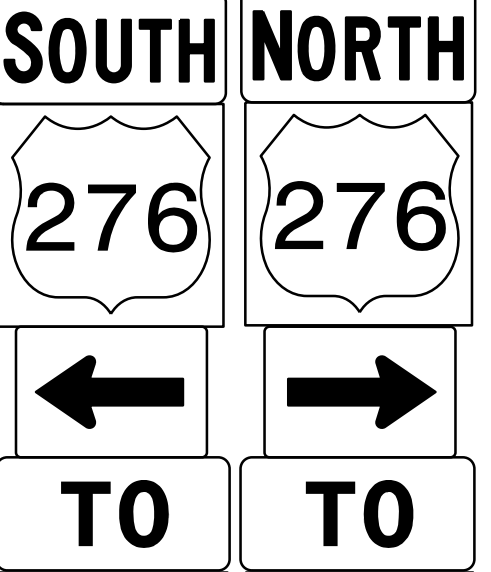

2 - 24" X 12"
2 - 30" X 24"
2 - 21" X 15"
2 - 24" X 12"
2 - 24" X 24"

TWO "U" POSTS PER ASSEMBLY


404 QUANTITY REQ'D 4



30" X 36"
R2-1

ONE "U" POST PER SIGN


409 QUANTITY REQ'D 6



54" X 18"
R6-1 (R)

TWO "U" POST PER SIGN


414 QUANTITY REQ'D 4



30" X 24"
R3-17

ONE "U" POST PER SIGN


419 QUANTITY REQ'D 2



24" X 12"
W16-9P

MOUNTED BELOW SIGN 414
IN 2 INSTALLATIONS


505

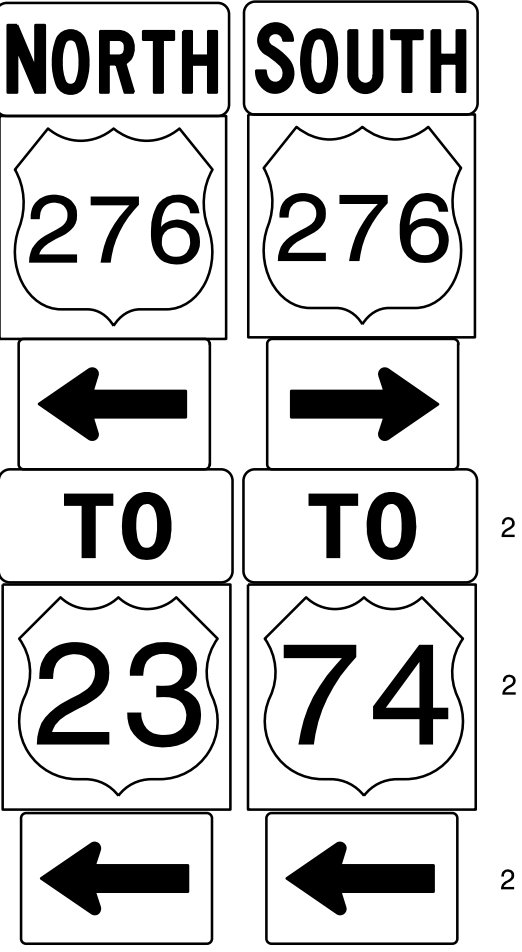

2 - 24" X 12"
2 - 30" X 24"
2 - 21" X 15"
2 - 24" X 12"
2 - 24" X 24"
2 - 21" X 15"

TWO "U" POSTS PER ASSEMBLY


510

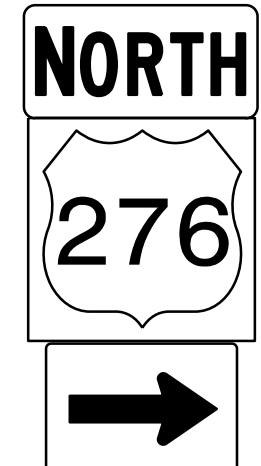

1 - 24" X 12"
1 - 30" X 24"
1 - 21" X 15"

ONE "U" POST PER ASSEMBLY


405 QUANTITY REQ'D 4

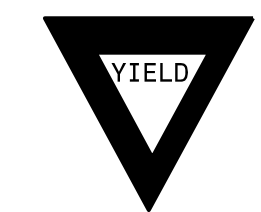

36" X 36" X 36"
R1-2

ONE "U" POST PER SIGN


410 QUANTITY REQ'D 2



36" X 36"
R3-7 (R)

ONE "U" POST PER SIGN


415 QUANTITY REQ'D 2



24" X 12"
W16-8P

MOUNTED BELOW SIGN 414
IN 2 INSTALLATIONS


420 QUANTITY REQ'D 1

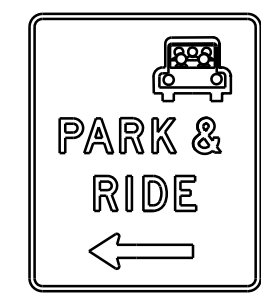

30" X 36"
D4-2

ONE "U" POST PER SIGN

511

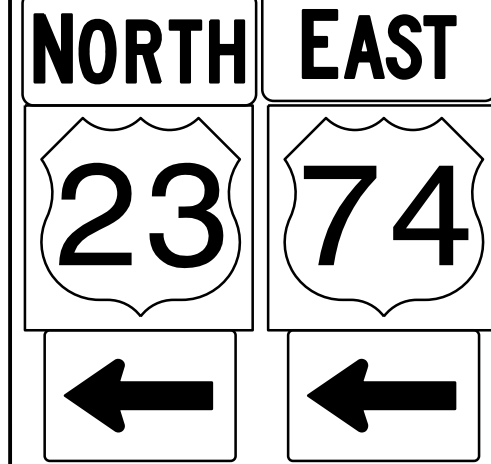

2 - 24" X 12"
2 - 24" X 24"
2 - 21" X 15"

TWO "U" POSTS PER ASSEMBLY


512



2 - 24" X 12"
2 - 24" X 24"
2 - 21" X 15"

TWO "U" POSTS PER ASSEMBLY

514




2 - 24" X 12"
2 - 24" X 24"
2 - 21" X 15"
2 - 24" X 12"
2 - 24" X 24"
2 - 21" X 15"

TWO "U" POSTS PER ASSEMBLY

TIP NO. U-5839 SHEET NO. SIGN-2

APPROVED: *William J. Hamilton*
DATE: 02/22/2023

SEAL

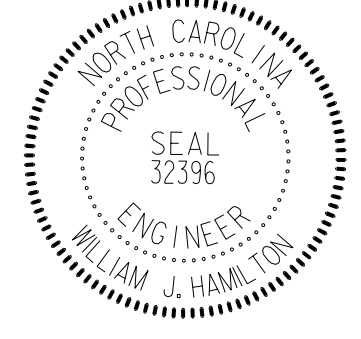

DOCUMENT NOT CONSIDERED FINAL
UNLESS ALL SIGNATURES COMPLETED

Infrastructure Consulting Services, Inc.
RKA
RAMEY KEMP ASSOCIATES
5808 Faringdon Place
Raleigh, North Carolina 27609
Phone: 919-272-5115
NC License No. F-1429
www.rameykemp.com

TYPE "E" AND "F" SIGNS