
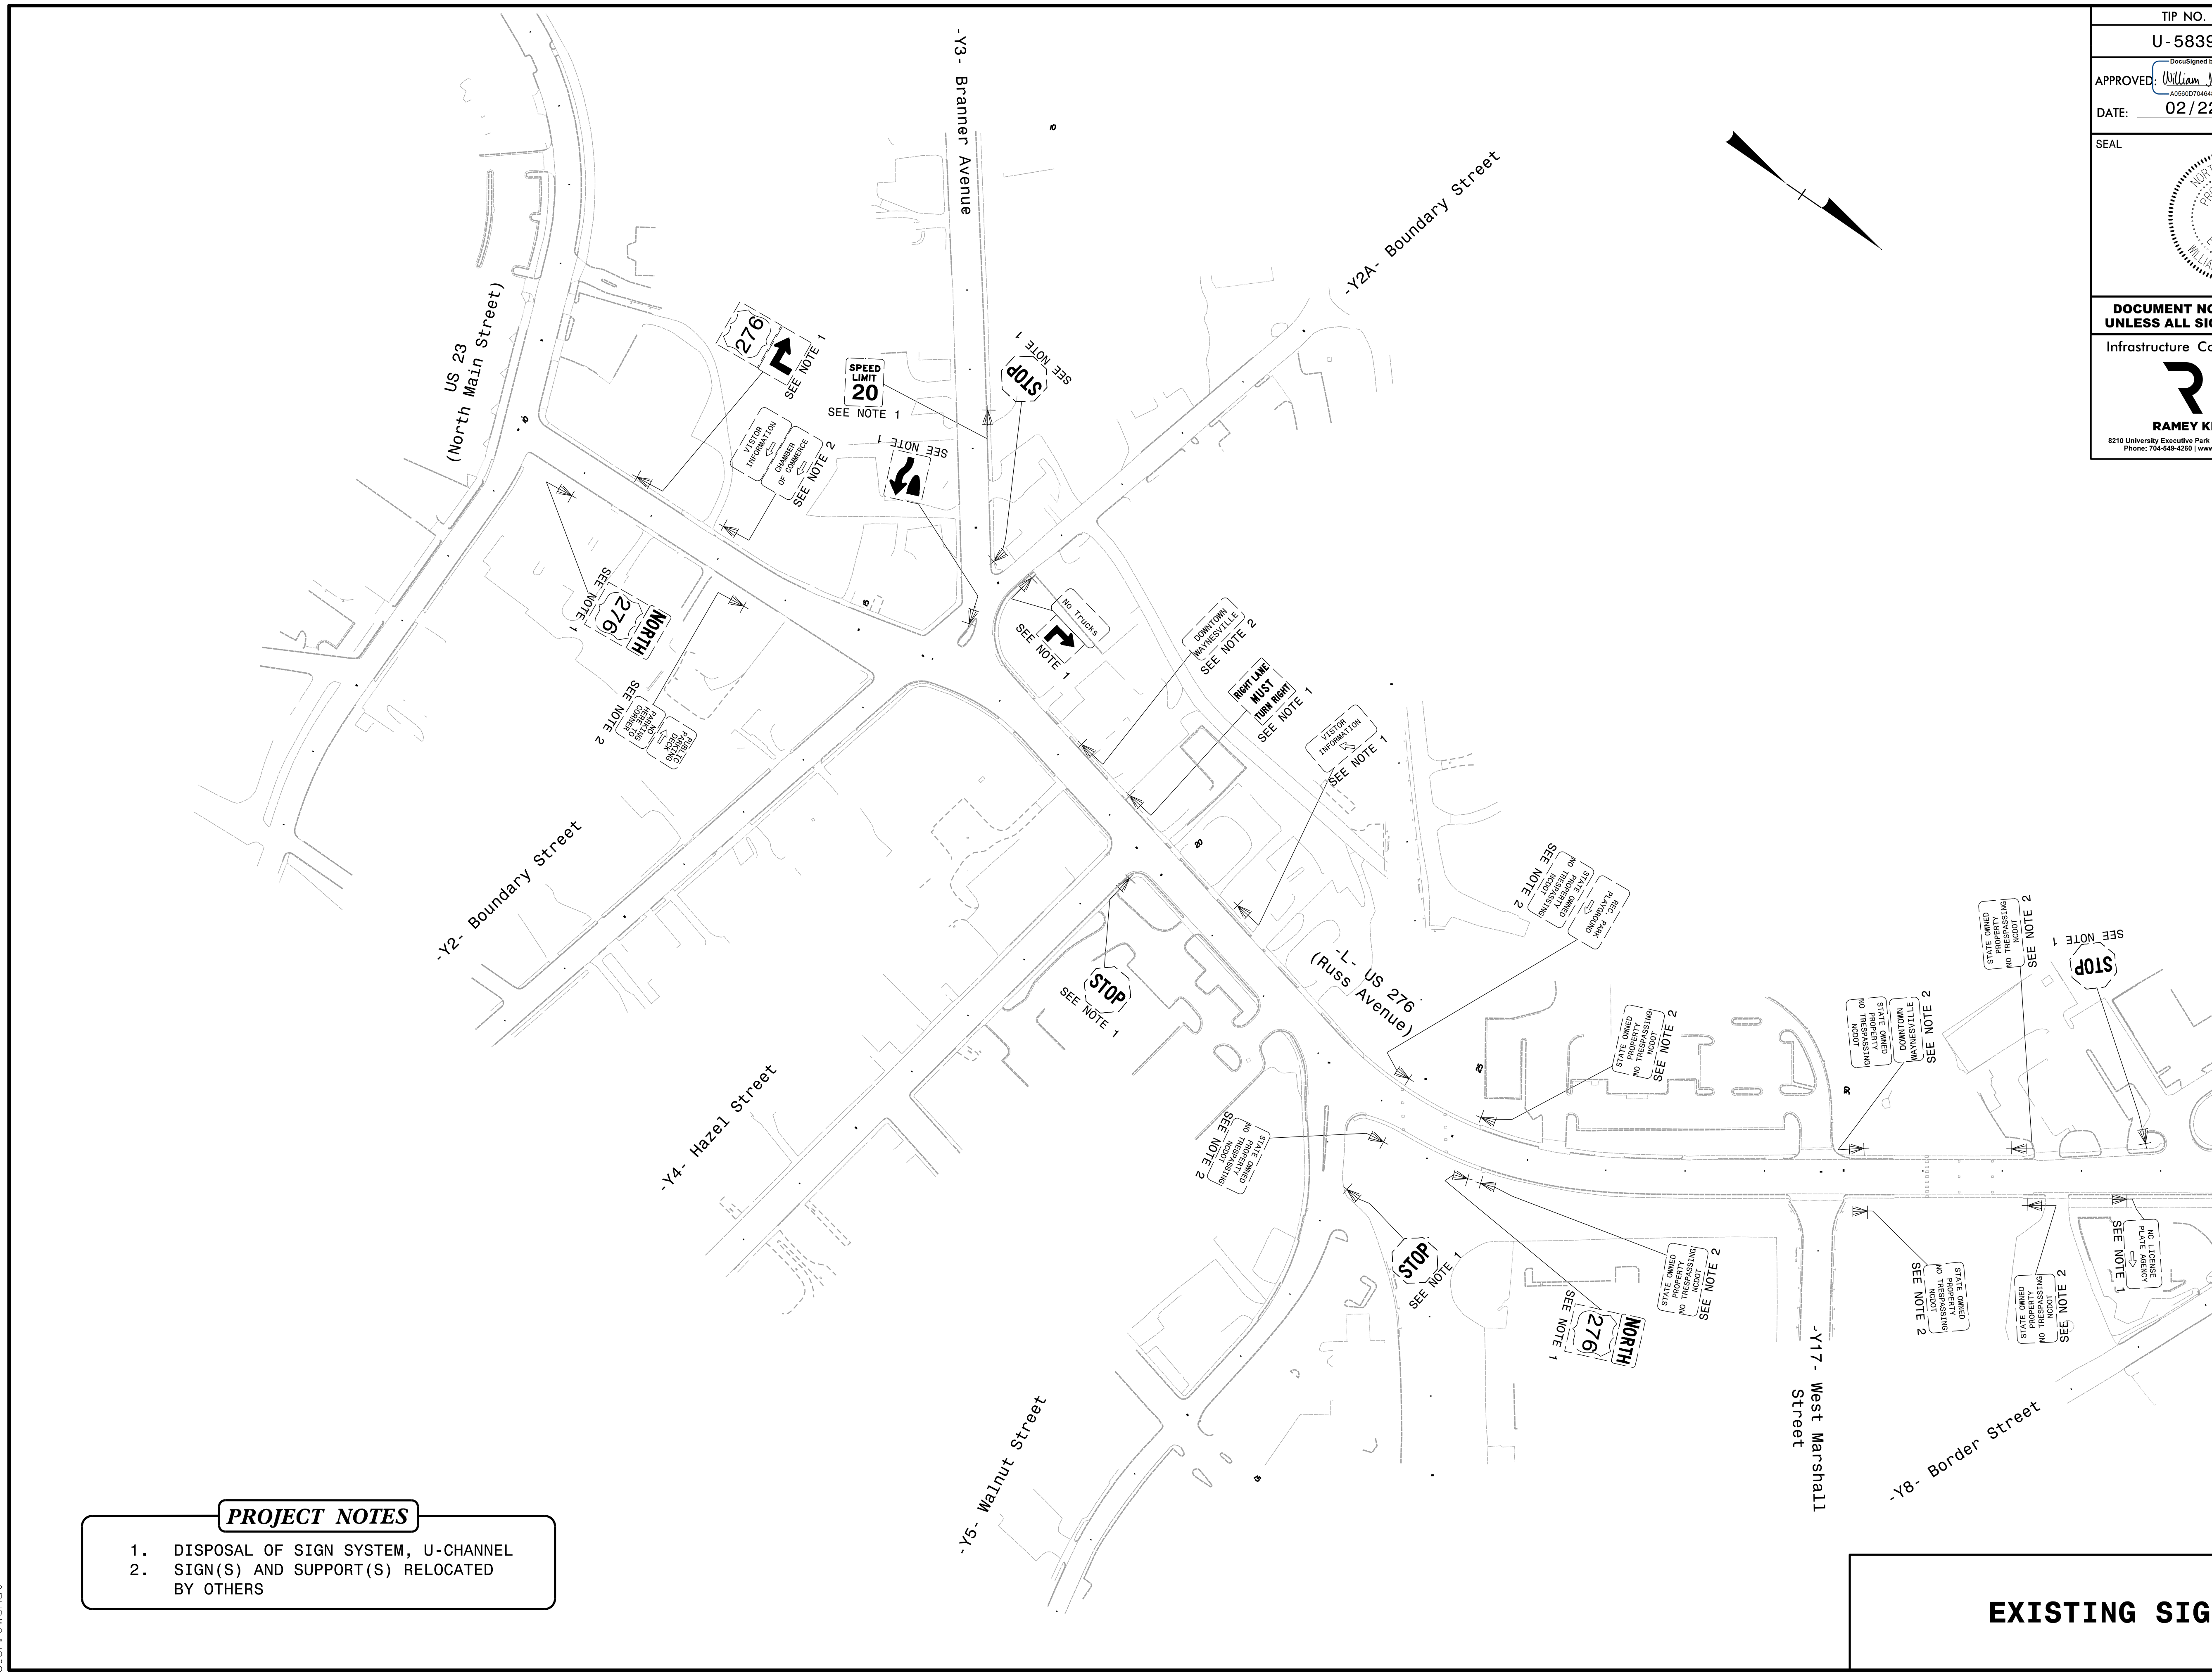


TIP NO.	SHEET NO.
U-5839	SIGN-4
APPROVED: <i>William J. Hamilton</i> A058070408484	
DATE: 02/22/2023	
SEAL 	
DOCUMENT NOT CONSIDERED FINAL UNLESS ALL SIGNATURES COMPLETED	
Infrastructure Consulting Services, Inc. dba <b>RKA</b> RAMEY KEMP ASSOCIATES 8210 University Executive Park Drive Suite 220 Charlotte, North Carolina 28262 Phone: 704-548-4268   www.rameykemp.com   NC License No. F-1489	



**PROJECT NOTES**

1. DISPOSAL OF SIGN SYSTEM, U-CHANNEL
2. SIGN(S) AND SUPPORT(S) RELOCATED BY OTHERS

**EXISTING SIGNS**

MATCHLINE -L- STA. 34+75 SEE SHEET SIGN-5