

OVERLAP PROGRAMMING

Front Panel
Main Menu >Controller >Overlap >Overlap Parameters/Overlap Timings

Web Interface
Home >Controller >Overlap Configuration >Overlaps

Overlap Plan 1

Overlap	1	3	4
Type	FYA 4 - Section	FYA 4 - Section	FYA 4 - Section
Included Phases	2	6	4,5
Modifier Phases	1	5	-
Trail Green	0	0	0
Trail Yellow	0.0	0.0	0.0
Trail Red	0.0	0.0	0.0

FLASHER CIRCUIT MODIFICATION DETAIL

IN ORDER TO INSURE THAT SIGNALS FLASH CONCURRENTLY ON THE SAME APPROACH, MAKE THE FOLLOWING FLASHER CIRCUIT CHANGES:


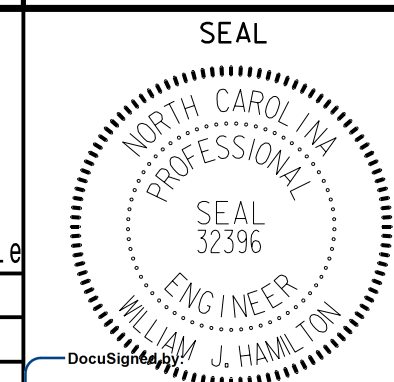
1. ON REAR OF PDA - REMOVE WIRE FROM TERM. T2-4 AND TERMINATE ON T2-2.
2. ON REAR OF PDA - REMOVE WIRE FROM TERM. T2-5 AND TERMINATE ON T2-3.
3. REMOVE FLASHER UNIT 2.

THE CHANGES LISTED ABOVE TIES ALL PHASES AND OVERLAPS TO FLASHER UNIT 1.

THIS ELECTRICAL DETAIL IS FOR
THE SIGNAL DESIGN: 14-1075T3
DESIGNED: Apr 2023
SEALED: 04/11/2023
REVISED: N/A

Electrical Detail - Sheet 2 of 2
Temporary Design 3 - (TMP Phase II)

DOCUMENT NOT CONSIDERED FINAL
UNLESS ALL SIGNATURES COMPLETED

ELECTRICAL AND PROGRAMMING DETAILS FOR: Prepared For:  750 N.Greenfield Pkwy, Garner, NC 27529 8210 University Executive Park Drive Suite 220 Charlotte, North Carolina 28223 Phone: 704-548-4200 www.rameykemp.com NC License No. F-1489	US 276 (Russ Avenue) at Frazier Street / Ingles Entrance Division 14 Haywood County Waynesville	SEAL  WILLIAM J. HAMILTON ENGINEER
	PLAN DATE: April 2023 PREPARED BY: TS Popelka RKA PROJ. NO: 16085 (040)	REVIEWED BY: WJ Hamilton DATE: 04/11/2023

4/11/2023
 14-1075T3_sml.ele_2020mmda.dgn
 User: jwendt