


See Sheet 1A For Index of Sheets

T.I.P. NO.	SHEET NO.
U-5839	UC-1
DOCUMENT NOT CONSIDERED FINAL UNLESS ALL SIGNATURES COMPLETED	

TIP PROJECT: U-5839

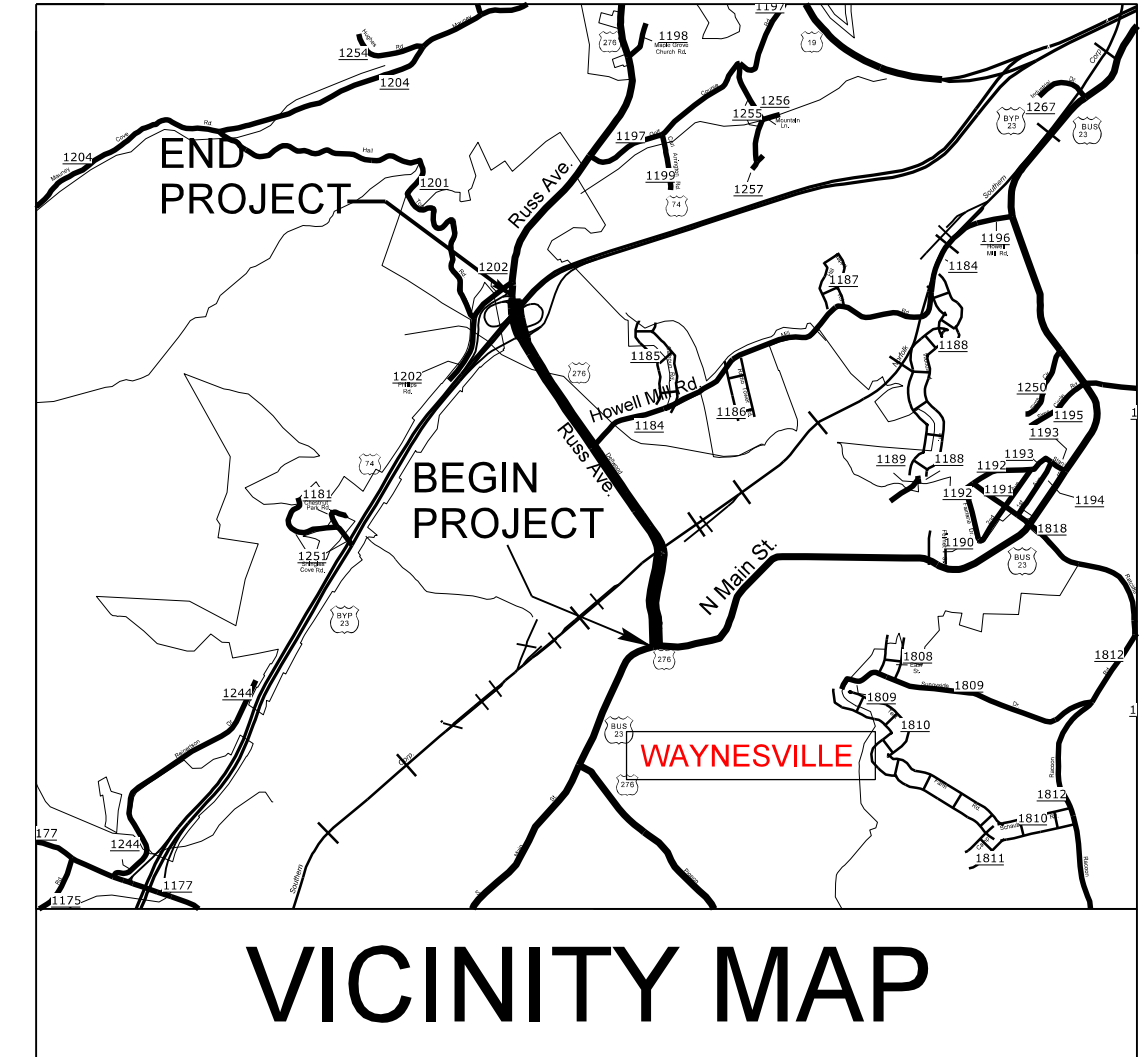


BEGIN TIP PROJECT U-5839
-L- POT STA. 10+19.45

STATE OF NORTH CAROLINA DIVISION OF HIGHWAYS


UTILITY CONSTRUCTION PLANS HAYWOOD COUNTY

LOCATION: US-276 (RUSS AVENUE) FROM US 23 /74 BUSINESS (MAIN STREET) UPGRADE CORRIDOR

**TYPE OF WORK: WATER AND SEWER LINE RELOCATIONS;
CONDUIT INSTALLATIONS FOR POWER AND COMMUNICATION LINES.**

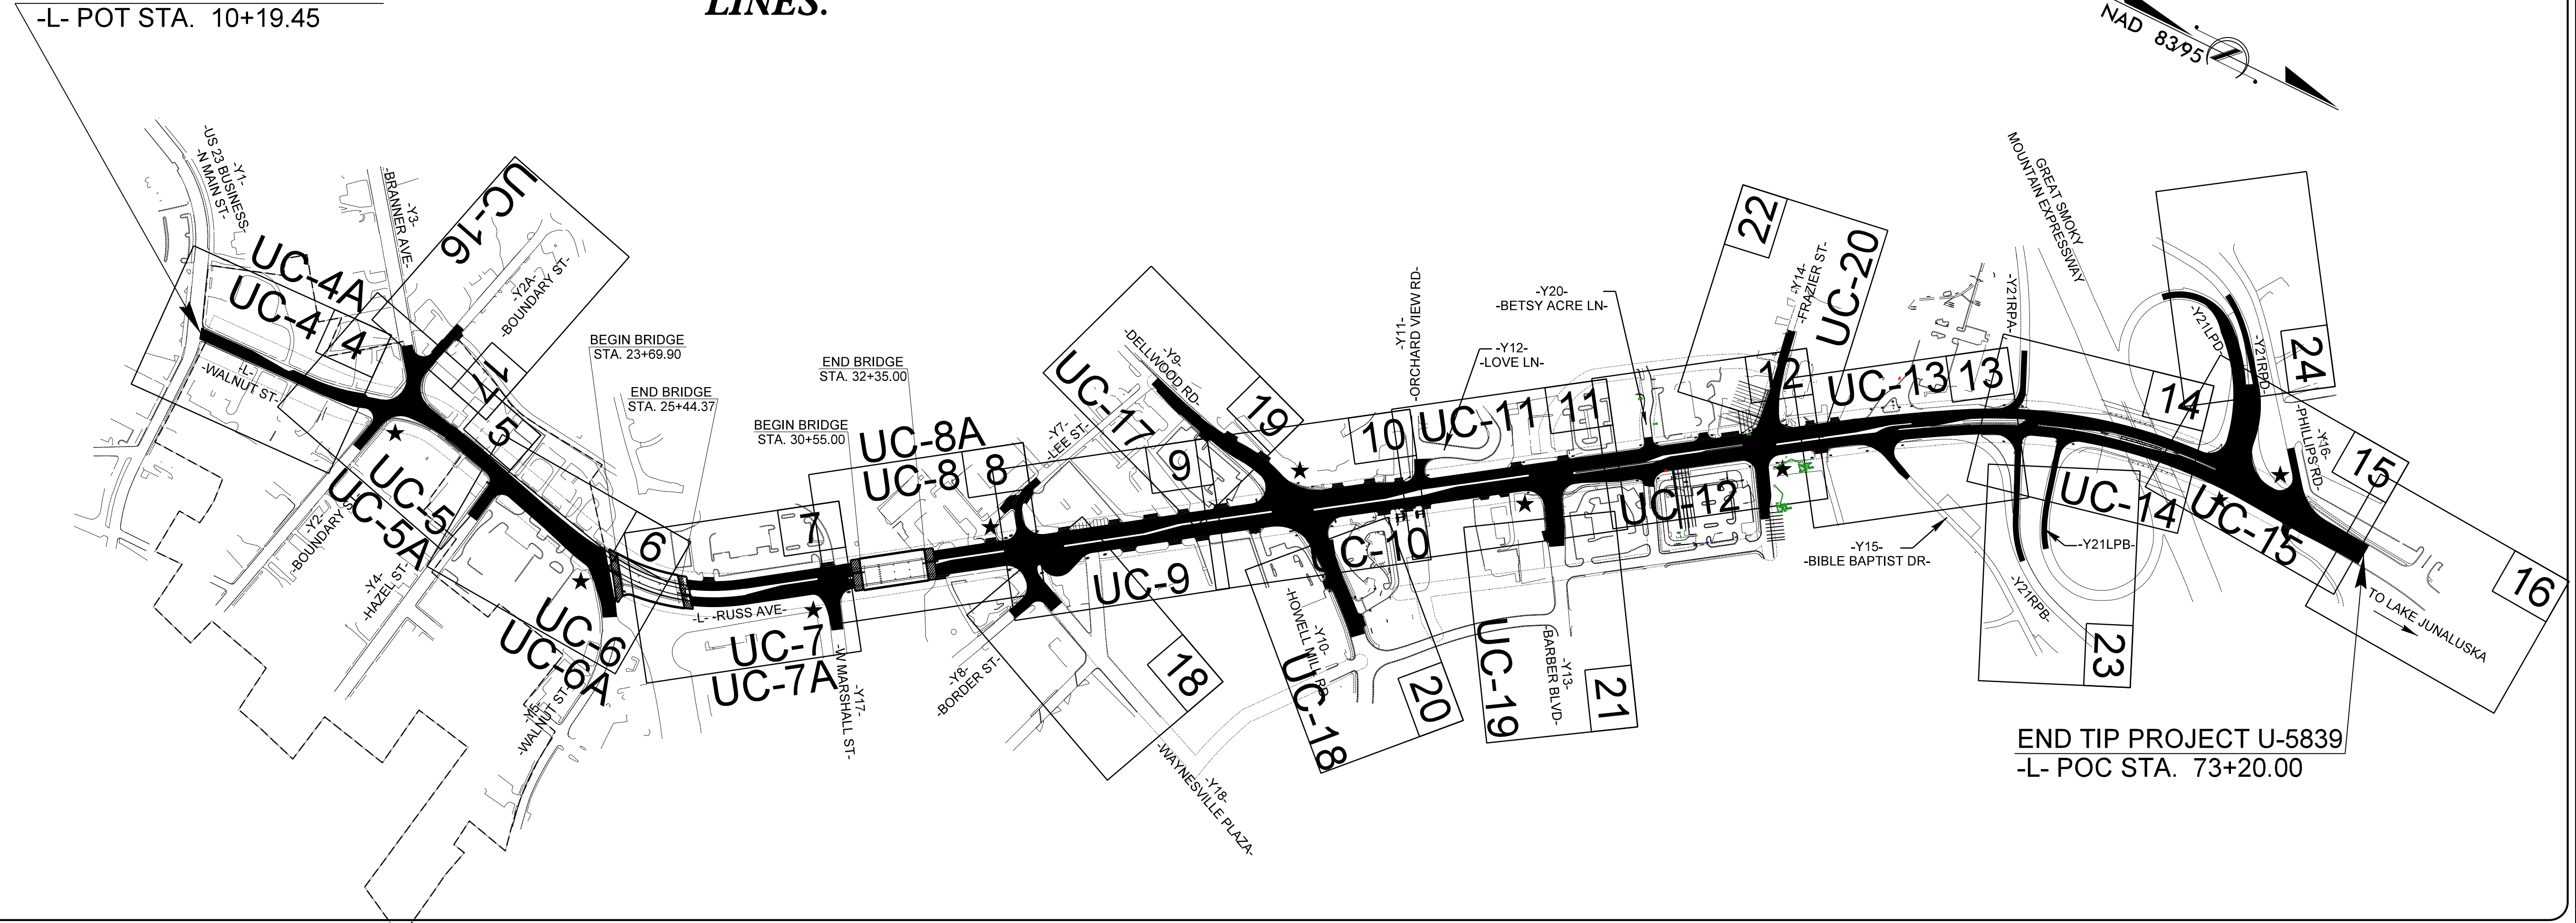

END TIP PROJECT U-5839
-L- POC STA. 73+20.00

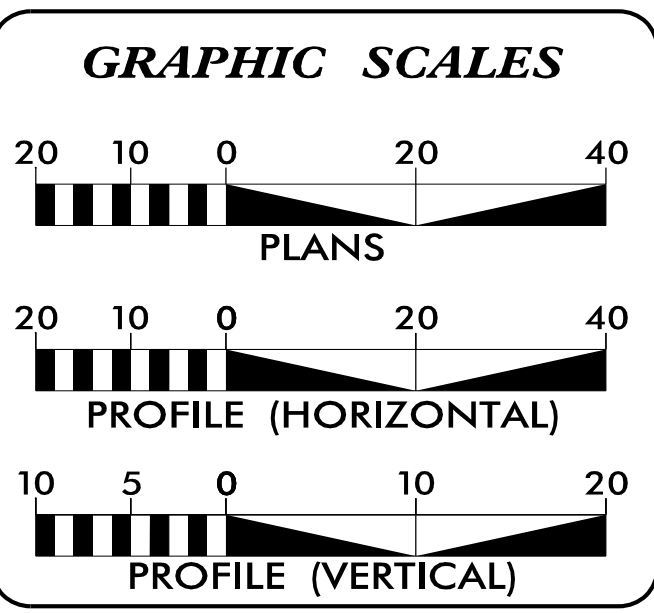

INDEX OF SHEETS

SHEET NO.	DESCRIPTION
UC-1	TITLE SHEET
UC-2	UTILITY SYMBOLOGY
UC-3	NOTES
UC-3A THRU UC-3K	DETAILS
UC-4 THRU UC-20	UTILITY CONSTRUCTION SHEETS
UC-4A THRU UC-8A	UC CONDUIT SHEETS
UC-21 THRU UC-54	PROFILE SHEETS

WATER, SEWER AND DUCT BANK OWNERS ON PROJECT

(A) TOWN OF WAYNESVILLE - WATER, SEWER AND POWER
 (B) AT&T - COMMUNICATIONS
 (C) SPECTRUM - COMMUNICATIONS
 (D) NCDOT - SIGNALS
 (E) HAYWOOD COUNTY - COMMUNICATIONS

PREPARED IN THE OFFICE OF:

HINDE ENGINEERING
 License No. C-2639
 401 Harrison Oaks Blvd., Suite 220 Cary, NC 27513
 Ph. (919) 853-0001

<i>Clint L. Stevens, P.E.</i>	UTILITIES PROJECT MANAGER
<i>Corey D. Bousquet, P.E.</i>	UTILITIES PROJECT ENGINEER
<i>Jordan K. Chapman</i>	UTILITIES PROJECT DESIGNER

SEAL

4/10/2023

**DIVISION OF HIGHWAYS
UTILITIES UNIT**
 1555 MAIL SERVICES CENTER
 RALEIGH, NC 27699-1555
 PHONE (919) 707-6690
 FAX (919) 250-4151

<i>Wanda Austin, P.E.</i>	DIVISION ENGINEER
<i>Mitchell Bishop, P.E.</i>	DIVISION CONSTRUCT. ENGINEER
<i>Nathan Tamer, PE</i>	DISTRICT RESIDENT ENGINEER
<i>Bob Golding</i>	DIVISION UTILITY ENGINEER

10-APR-2023 08:29 S:\Server_Files\Projects\2015\A2015803.00 Mulkey - U-5839\Design\Utilities\Engineering\UC\Proj\U5839_Ut_tsh_UC1_psh.dgn