


PROJECT TYPICAL DETAILS

NOT TO SCALE

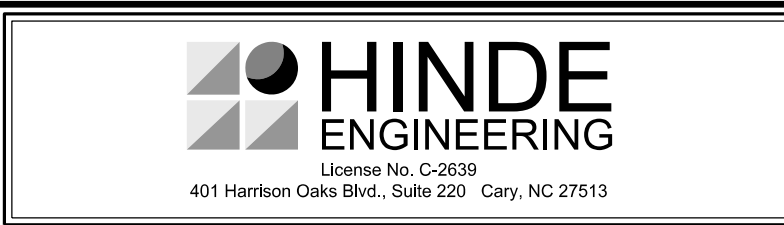


**DOCUMENT NOT CONSIDERED FINAL
UNLESS ALL SIGNATURES COMPLETED**

WATER AND SEWER PLANS

PROJECT REFERENCE NO. U-5839	SHEET NO. UC-3F
DESIGNED BY: JKC	
DRAWN BY: JKC	
CHECKED BY: CLS	
APPROVED BY: CDB	
REVISED:	
NORTH CAROLINA DEPARTMENT OF TRANSPORTATION	
UTILITIES ENGINEERING SEC. 3/9/2023	
PHONE: (919) 707-6690	
FAX: (919) 250-4151	
UTILITY CONSTRUCTION PLANS ONLY	

RELOCATION OF WATER METERS AND BACKFLOW PREVENTERS SHALL BE COORDINATED WITH THE PROPERTY OWNER AND TOWN OF WAYNESVILLE

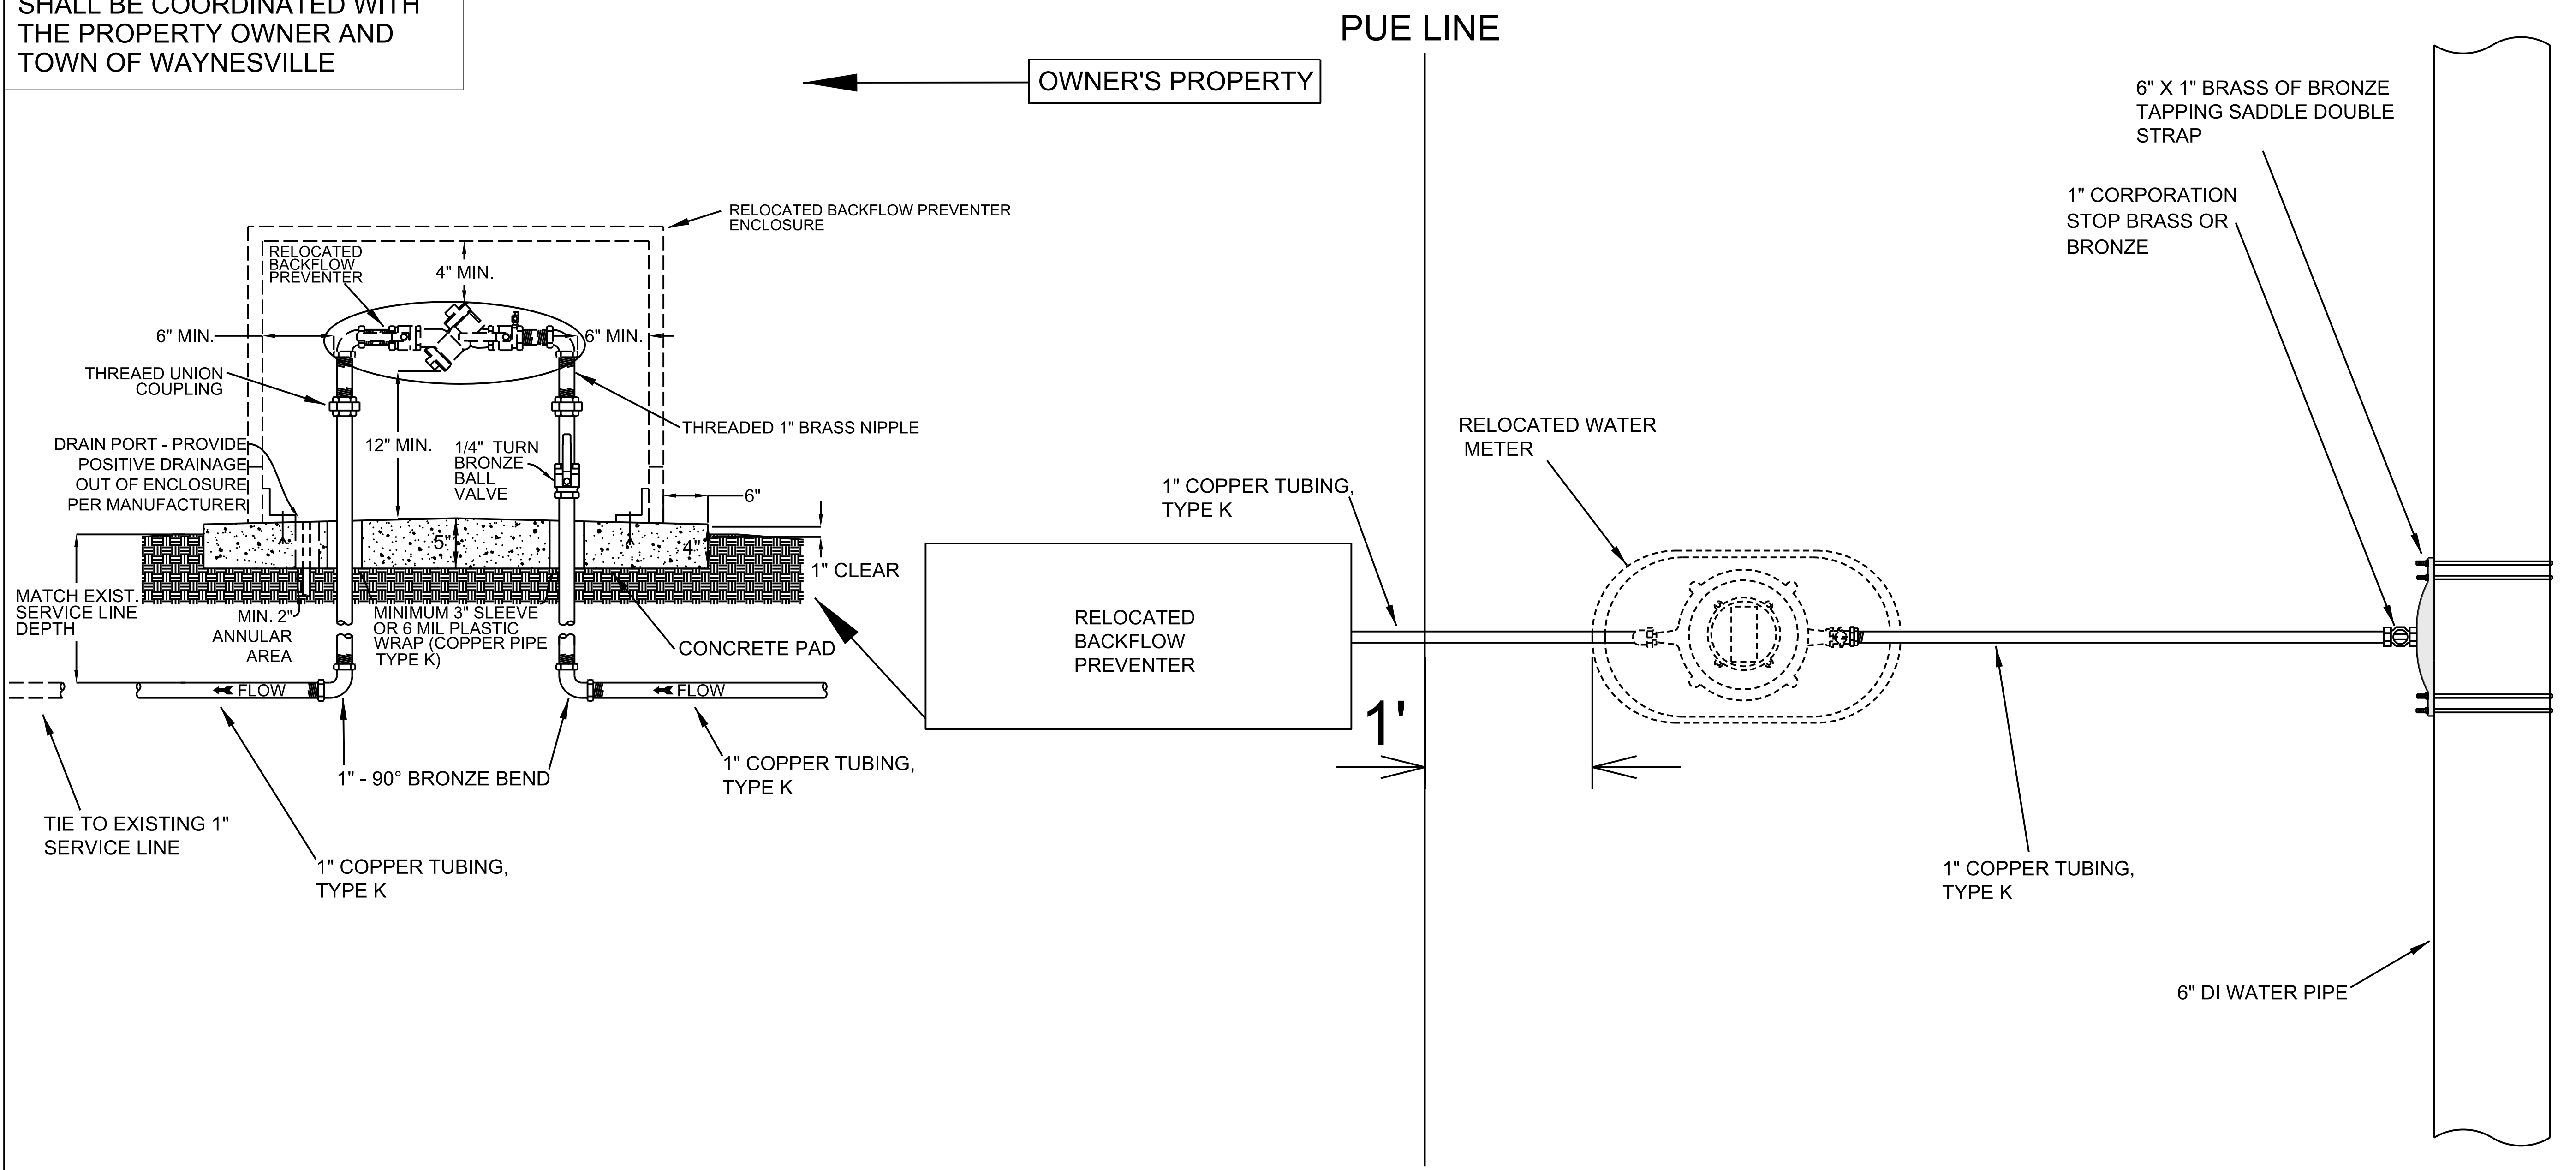

ALL FITTINGS, TAPPING SADDLES, CORPORATION STOPS AND BALL VALVES ARE INCIDENTAL TO RELOCATE WATER METER, RELOCATE RPZ BACKFLOW PREVENTION ASSEMBLY AND WATER SERVICE LINE PAY ITEMS

WATER METER AND BACKFLOW PREVENTER RELOCATION

PLACE 3" OF #57 OR #78 WASHED STONE BENEATH RELOCATED WATER METERS

20-MAR-2023 15:20 PROJECTS\2015\A2015803.00 Mulkey - U-5839\Design\Utilities\Engineering\UC\Proj\U5839_ut_dtl_UC3F_psh.dgn