

# PROJECT TYPICAL DETAILS

NOT TO SCALE


**HINDE ENGINEERING**  
 License No. C-2639  
 401 Harrison Oaks Blvd., Suite 220 Cary, NC 27513

**DOCUMENT NOT CONSIDERED FINAL UNLESS ALL SIGNATURES COMPLETED**

**WATER AND SEWER PLANS**

PROJECT REFERENCE NO. <b>U-5839</b>	SHEET NO. <b>UC-3G</b>
DESIGNED BY: <b>JKC</b>	
DRAWN BY: <b>JKC</b>	
CHECKED BY: <b>CLS</b>	
APPROVED BY: <b>CDB</b>	
REVISED:	
NORTH CAROLINA DEPARTMENT OF TRANSPORTATION UTILITIES ENGINEERING SEC. PHONE: (919) 707-6690 FAX: (919) 250-4151	
UTILITY CONSTRUCTION PLANS ONLY	

## UTILITY CONSTRUCTION

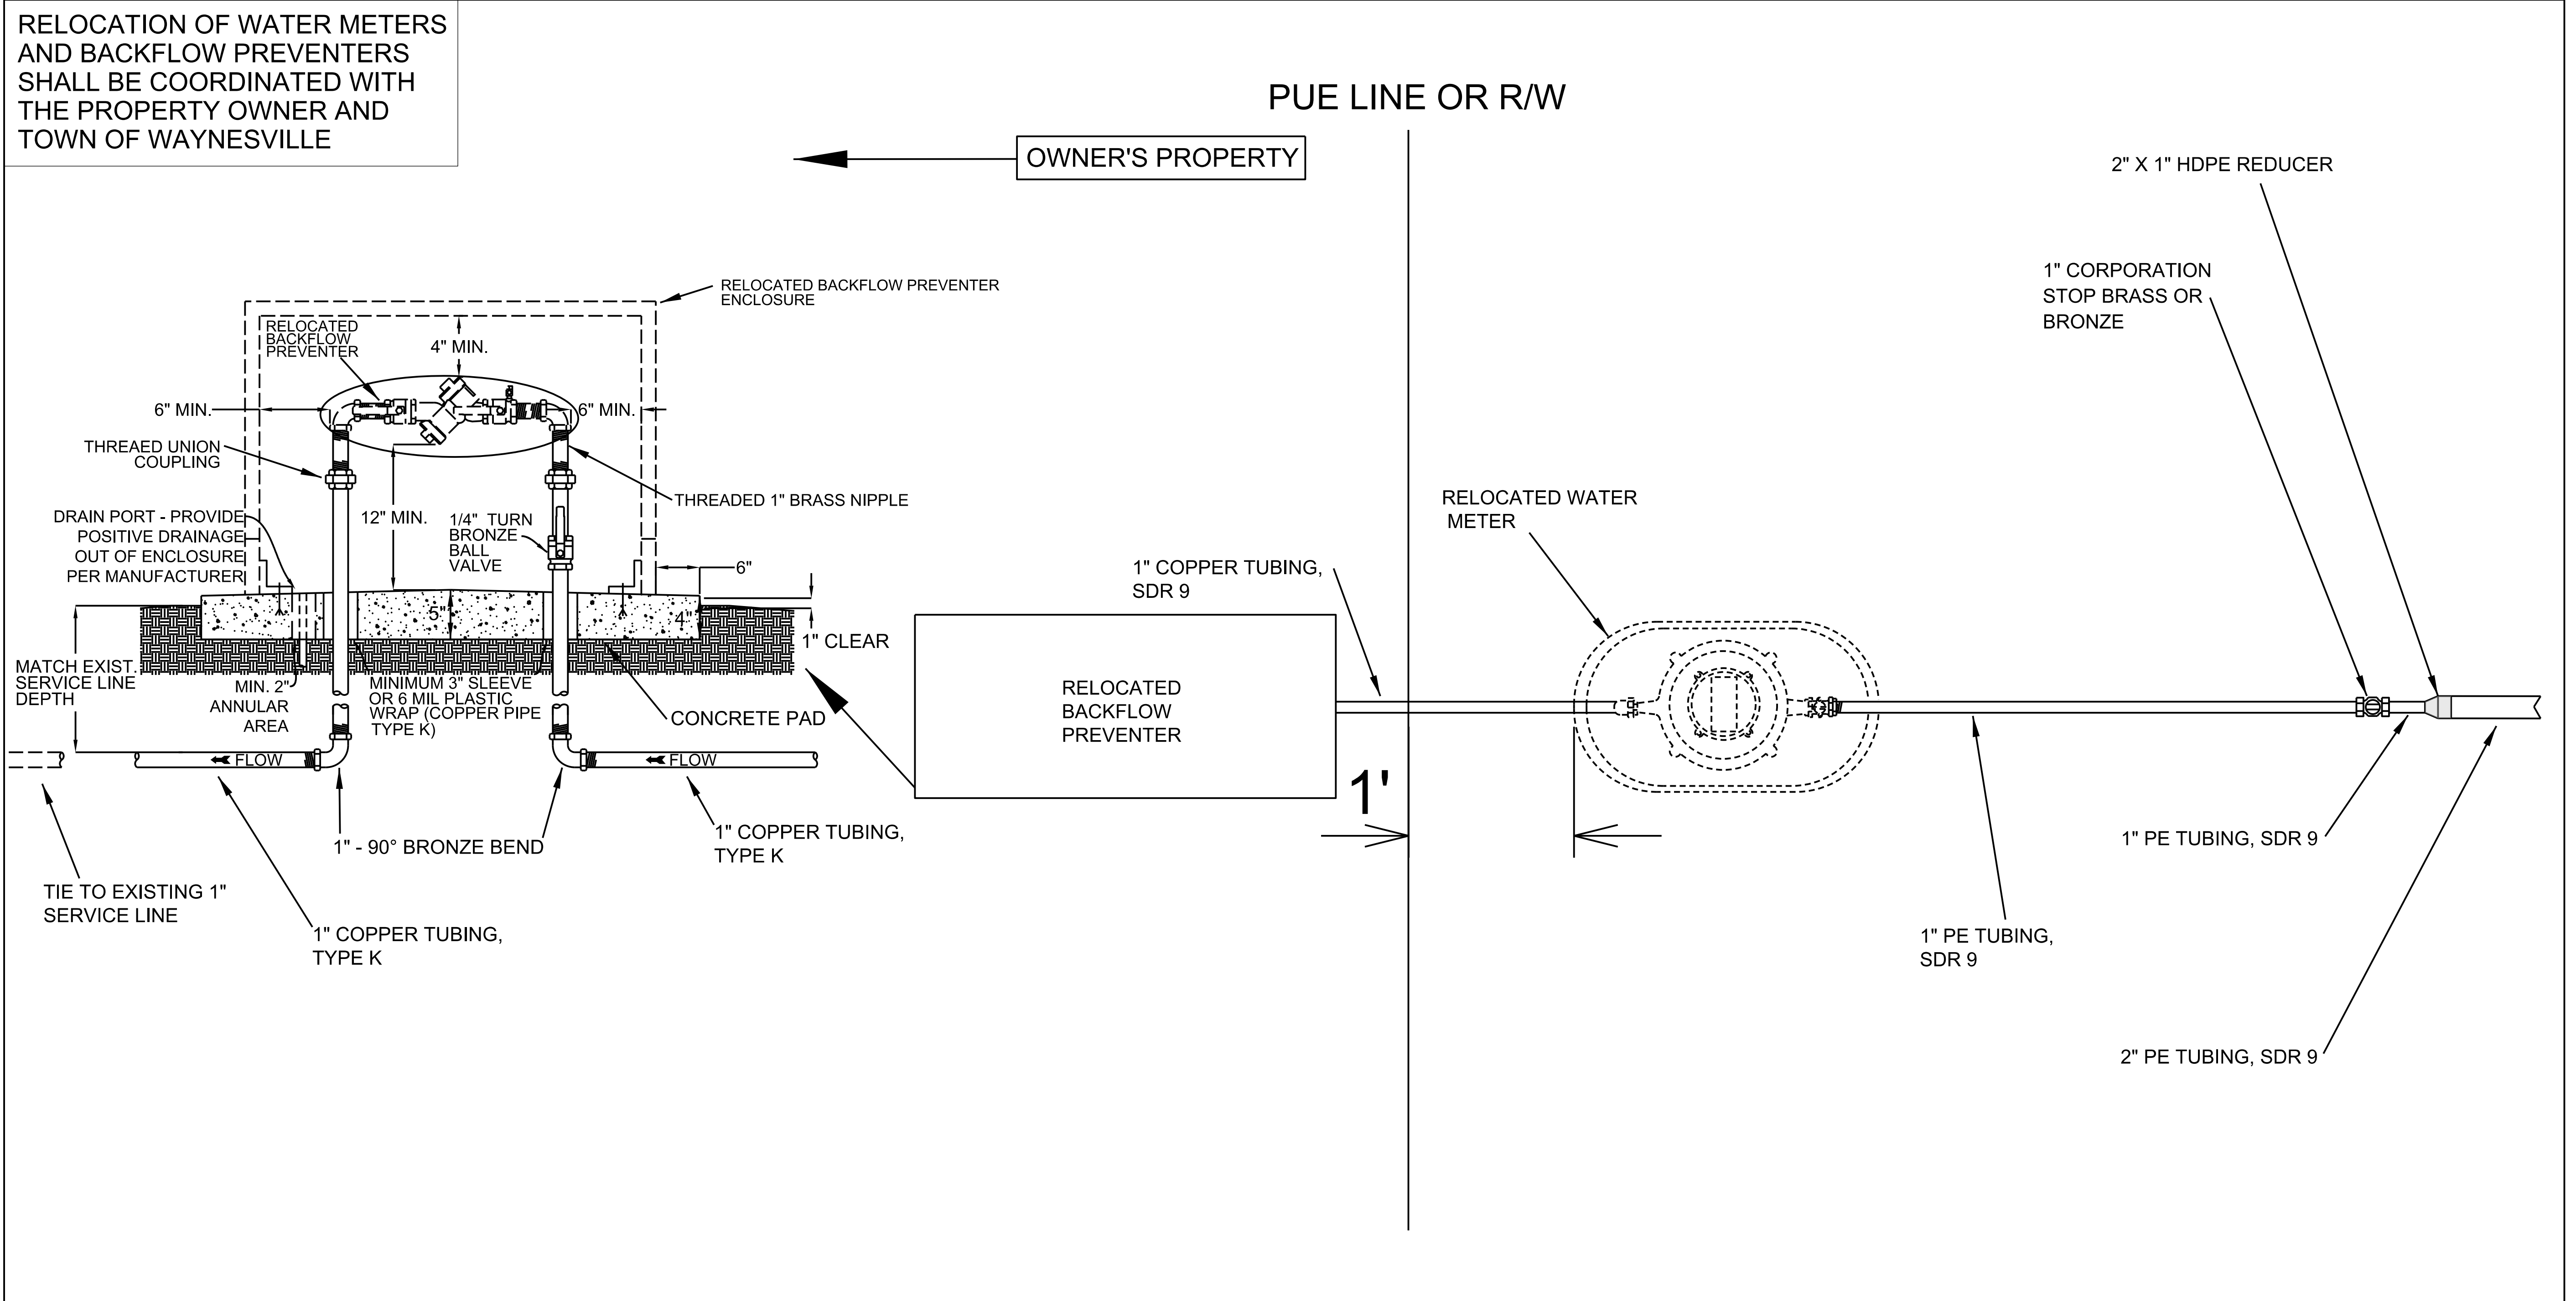

RELOCATION OF WATER METERS AND BACKFLOW PREVENTERS SHALL BE COORDINATED WITH THE PROPERTY OWNER AND TOWN OF WAYNESVILLE

OWNER'S PROPERTY

PUE LINE OR R/W

### WATER METER AND BACKFLOW PREVENTER RELOCATION

ALL FITTINGS, TAPPING SADDLES, CORPORATION STOPS AND BALL VALVES ARE INCIDENTAL TO RELOCATE WATER METER, RELOCATE RPZ BACKFLOW PREVENTION ASSEMBLY AND WATER SERVICE LINE PAY ITEMS

PLACE 3" OF #57 OR #78 WASHED STONE BENEATH RELOCATED WATER METERS

20-MAR-2023 15:20 PROJECTS\2015\A2015803.00 Mulkey - U-5839\Design\Utilities\Engineering\UC\Proj\U5839\_ut\_dtl\_UC3G\_psh.dgn