


HINDE ENGINEERING
 License No. C-2639
 401 Harrison Oaks Blvd., Suite 145 Cary, NC 27513

**DOCUMENT NOT CONSIDERED FINAL
 UNLESS ALL SIGNATURES COMPLETED**

PROJECT REFERENCE NO. U-5839	SHEET NO. UC-6
DESIGNED BY: CDB	
DRAWN BY: ASW	
CHECKED BY: CLS	
APPROVED BY: CDB	
REVISED:	NORTH CAROLINA DEPARTMENT OF TRANSPORTATION UTILITIES ENGINEERING SEC. PHONE: (919) 707-6690 FAX: (919) 250-4151
UTILITY CONSTRUCTION PLANS ONLY	

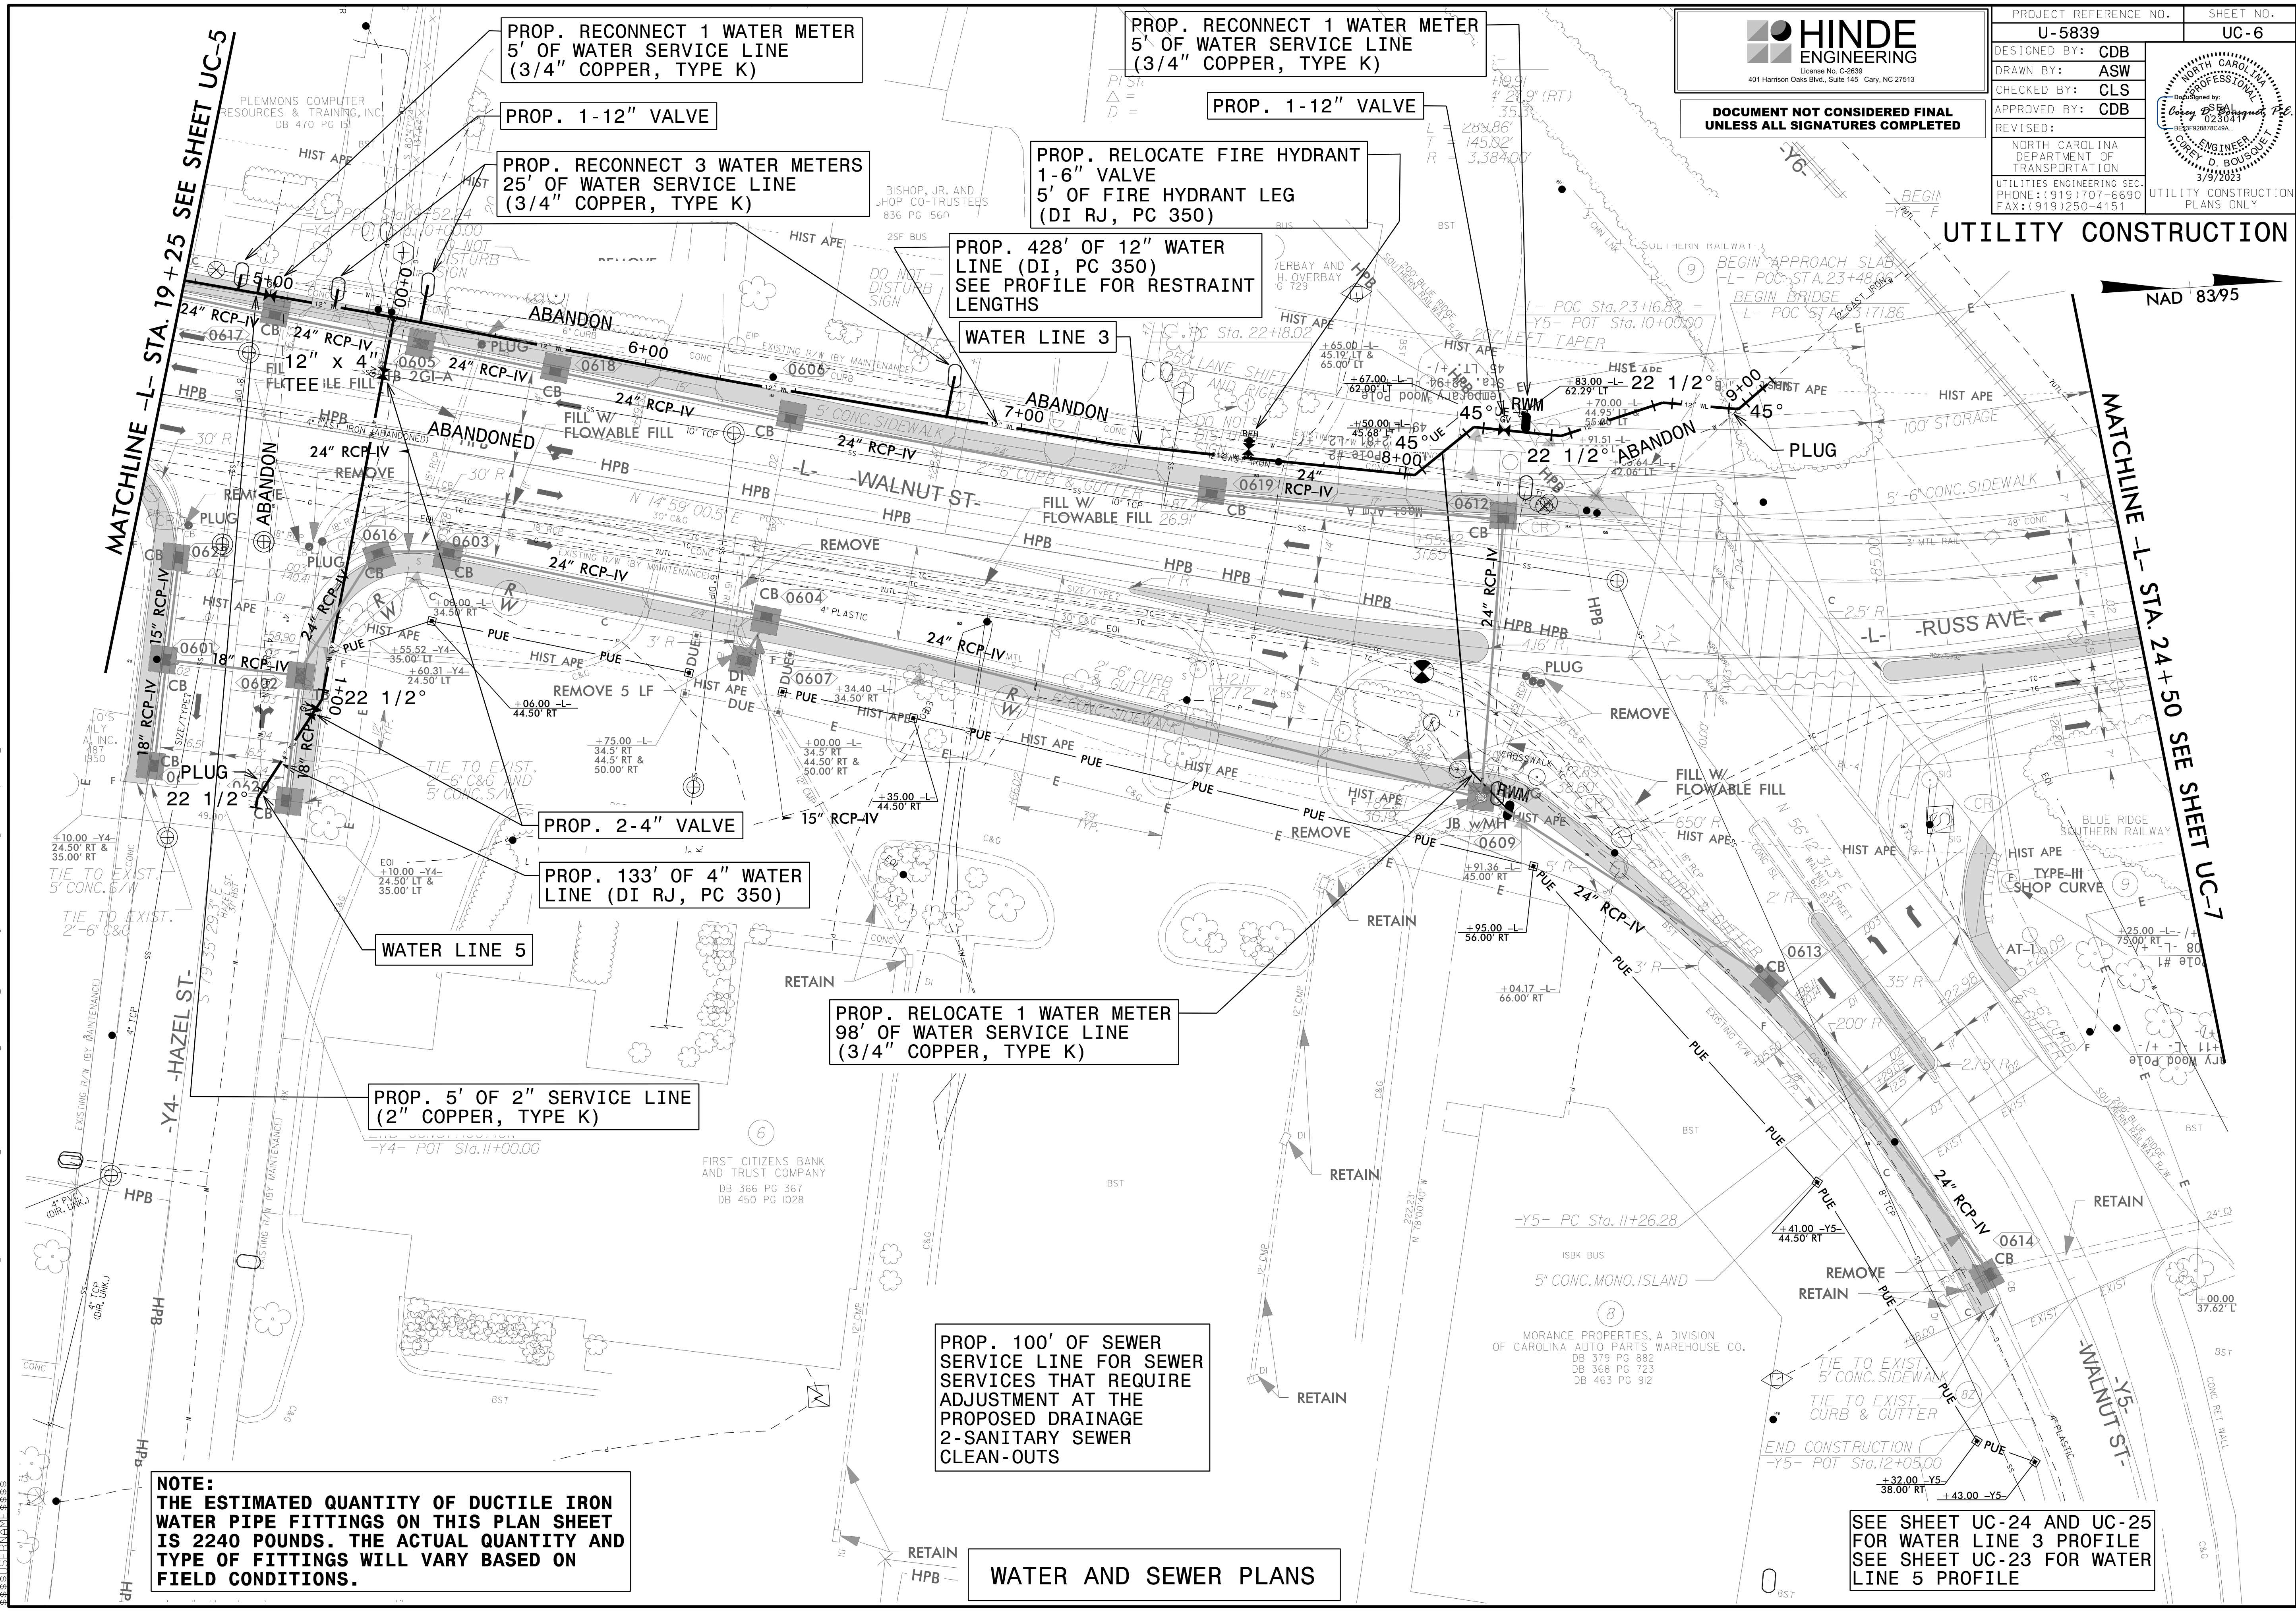

**NOTE:
 THE ESTIMATED QUANTITY OF DUCTILE IRON
 WATER PIPE FITTINGS ON THIS PLAN SHEET
 IS 2240 POUNDS. THE ACTUAL QUANTITY AND
 TYPE OF FITTINGS WILL VARY BASED ON
 FIELD CONDITIONS.**

WATER AND SEWER PLANS

**SEE SHEET UC-24 AND UC-25
 FOR WATER LINE 3 PROFILE
 SEE SHEET UC-23 FOR WATER
 LINE 5 PROFILE**

29-MAR-2023 15:22 PROJECTS\2015\A2015803\00 Mulkey - U-5839\Design\Utilities\Engineering\UC-Proj\U5839_Ut_-rdy6_UC6_psh.dgn
 3:35:58 PM