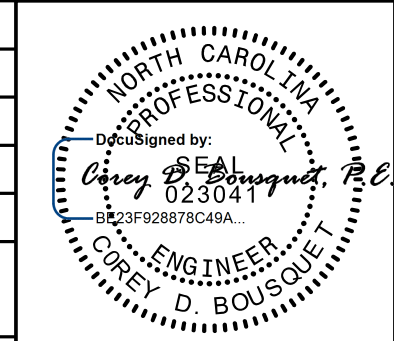


DOCUMENT NOT CONSIDERED FINAL
UNLESS ALL SIGNATURES COMPLETED

CONDUIT PLANS

PROJECT REFERENCE NO.	U-5839	SHEET NO.	UC-8A
DESIGNED BY:	CDB		
DRAWN BY:	ASW		
CHECKED BY:	CLS		
APPROVED BY:	CDB		
REVISED:			
NORTH CAROLINA DEPARTMENT OF TRANSPORTATION		3/9/2023	
UTILITIES ENGINEERING SEC. PHONE: (919) 707-6690 FAX: (919) 250-4151		UTILITY CONSTRUCTION PLANS ONLY	


AT&T WILL MAKE THE FINAL CONNECTIONS FROM THE PROPOSED CONDUITS ON THE BRIDGE TO THE EXISTING CONDUITS

AT&T BRIDGE ATTACHMENT SEE STRUCTURE UTILITIES PLANS FOR PVC CONDUIT ATTACHMENTS

AT&T WILL MAKE THE FINAL CONNECTIONS FROM THE PROPOSED CONDUITS ON THE BRIDGE TO THE EXISTING CONDUITS

MATCHLINE -L- STA. 30+00 SEE SHEET UC-7

MATCHLINE -L- STA. 34+75 SEE SHEET UC-9

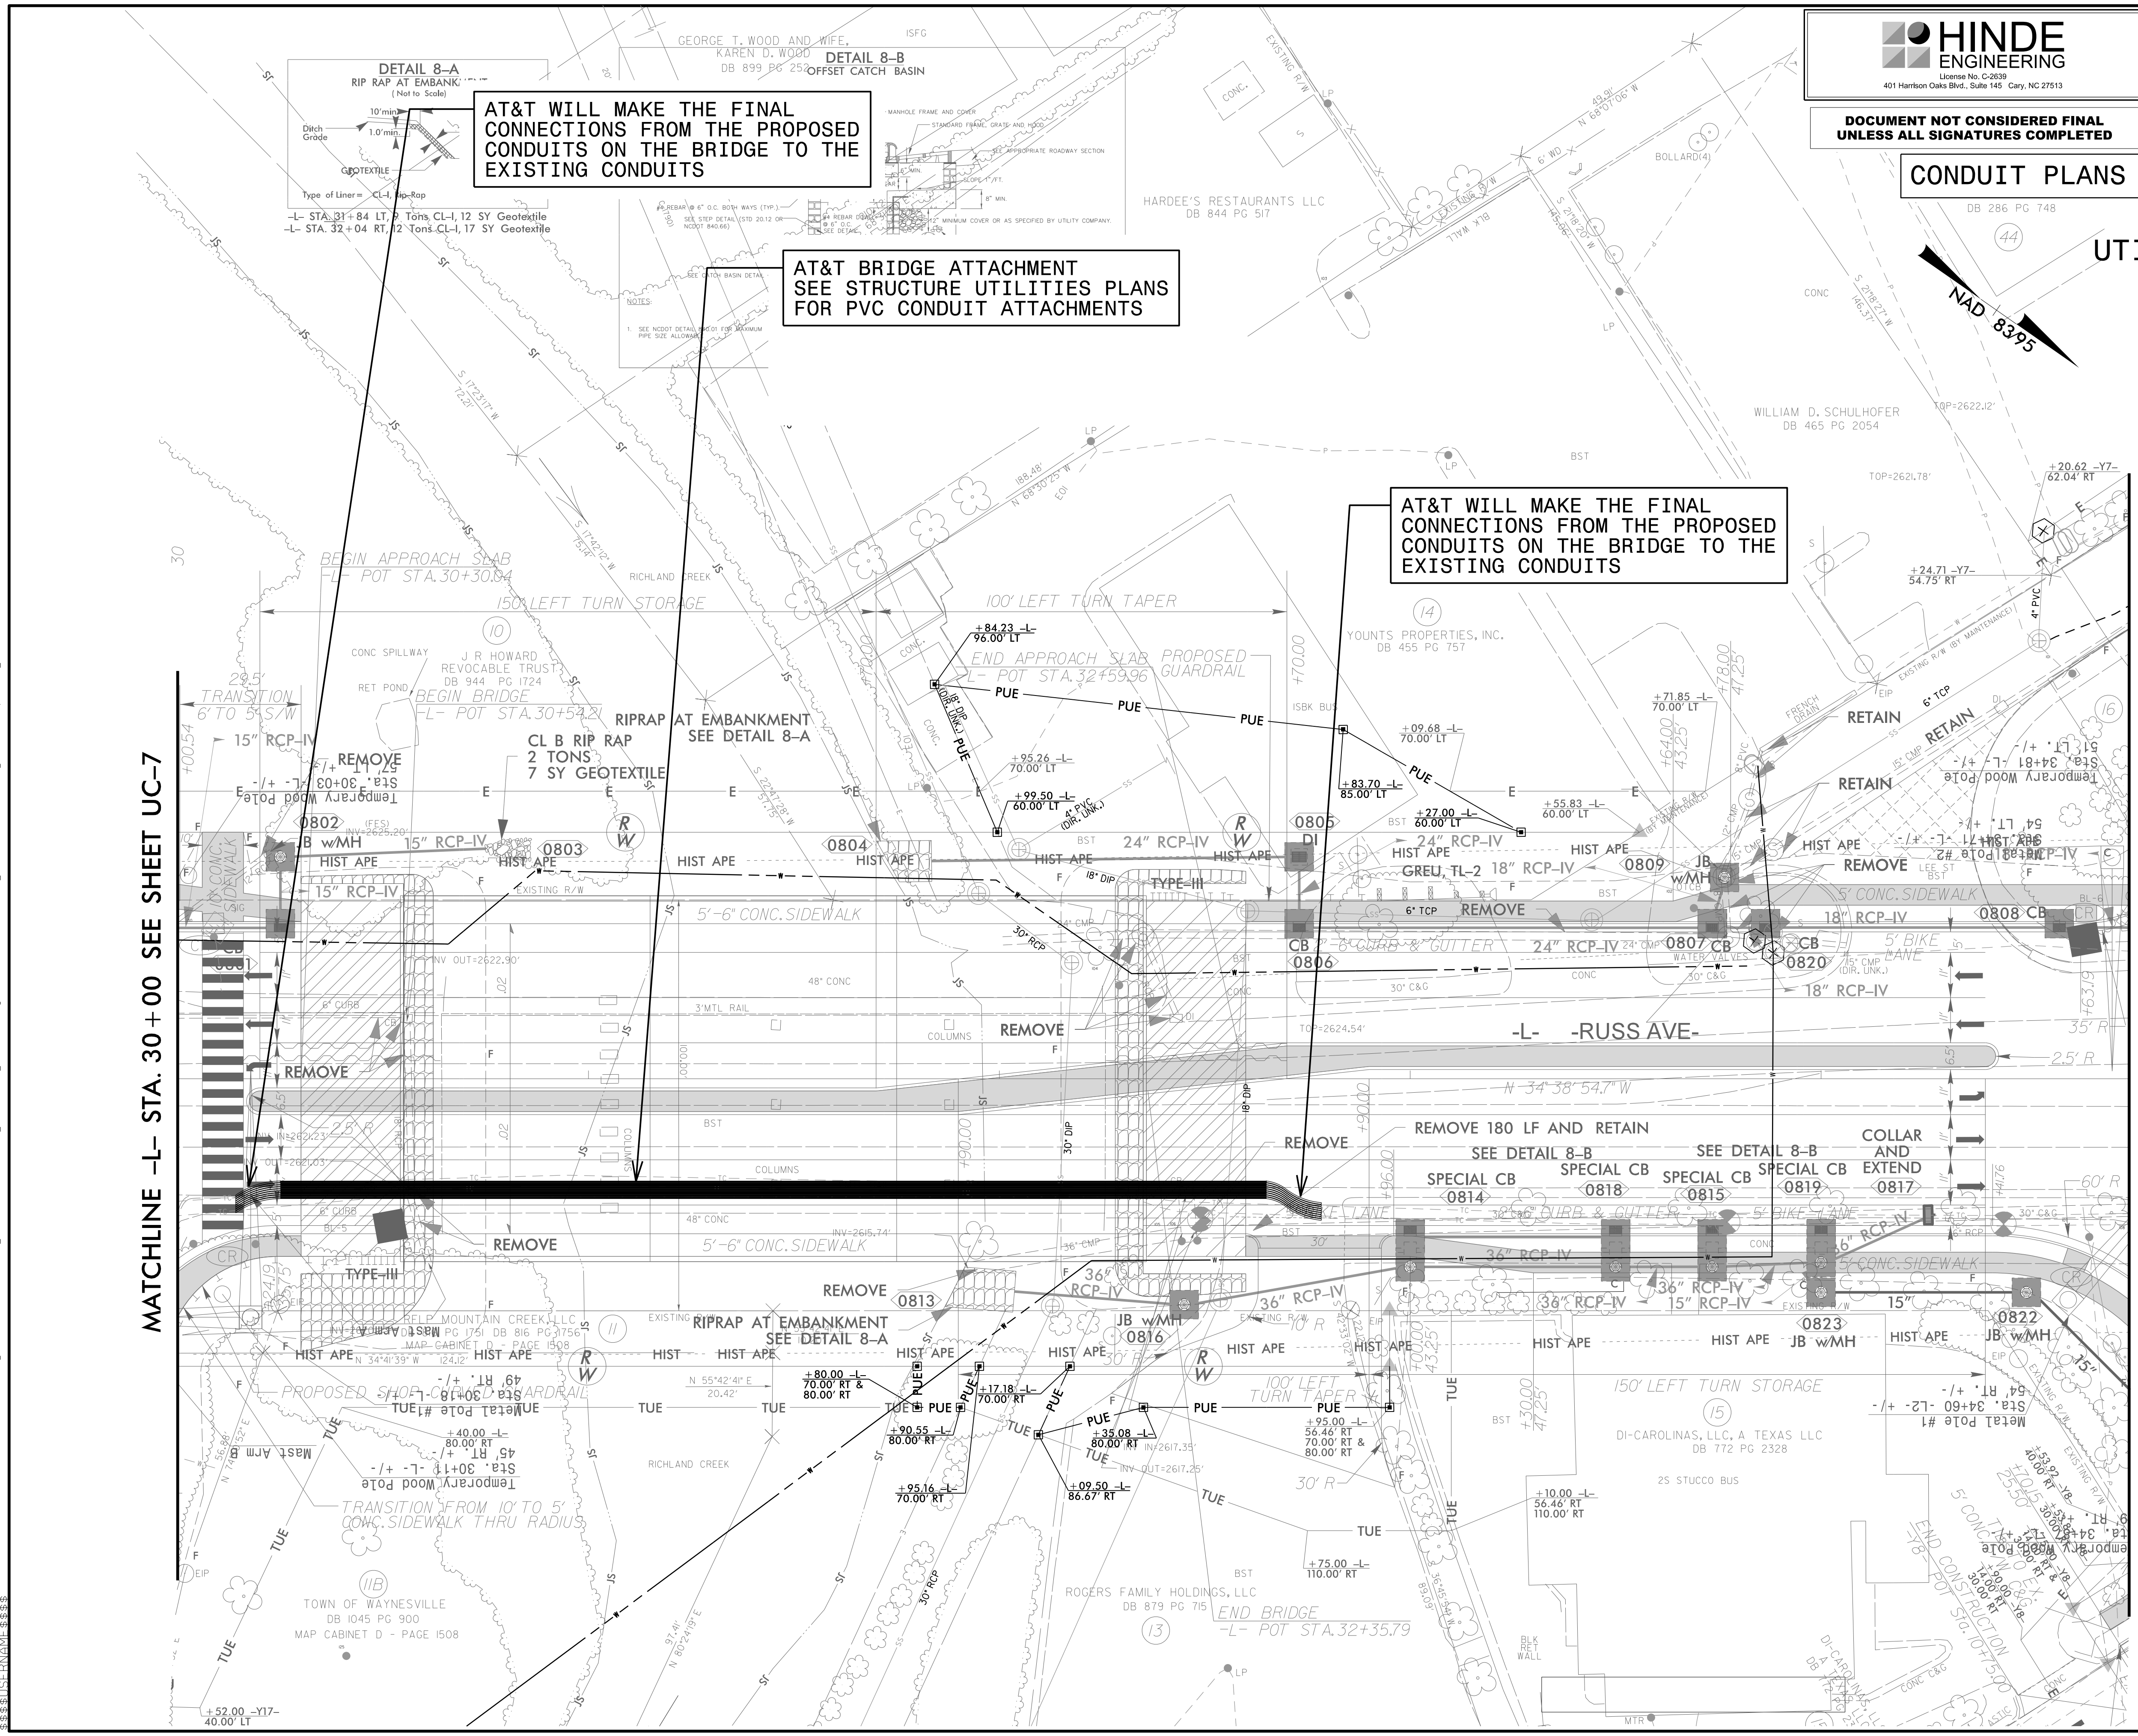

C:\S:\2023\157\PROJECTS\2015\A2015803\00_Mulkey - U-5839\Design\Utilities\Engineering\UC\Proj\Drawings\UC8A-UC8A-pshd.dgn

23-MAR-2023 15:27