

WATER AND SEWER PLANS


SEE SHEET UC-33 THRU UC-40 FOR WATER LINE 12 PROFILE



DOCUMENT NOT CONSIDERED FINAL UNLESS ALL SIGNATURES COMPLETED

PROJECT REFERENCE NO.	U-5839	SHEET NO.	UC-15
DESIGNED BY:	CDB		
DRAWN BY:	ASW		
CHECKED BY:	CLS		
APPROVED BY:	CDB		
REVISED:			
NORTH CAROLINA DEPARTMENT OF TRANSPORTATION		3/9/2023	
UTILITIES ENGINEERING SEC. PHONE: (919) 707-6690 FAX: (919) 250-4151		UTILITY CONSTRUCTION PLANS ONLY	

UTILITY CONSTRUCTION

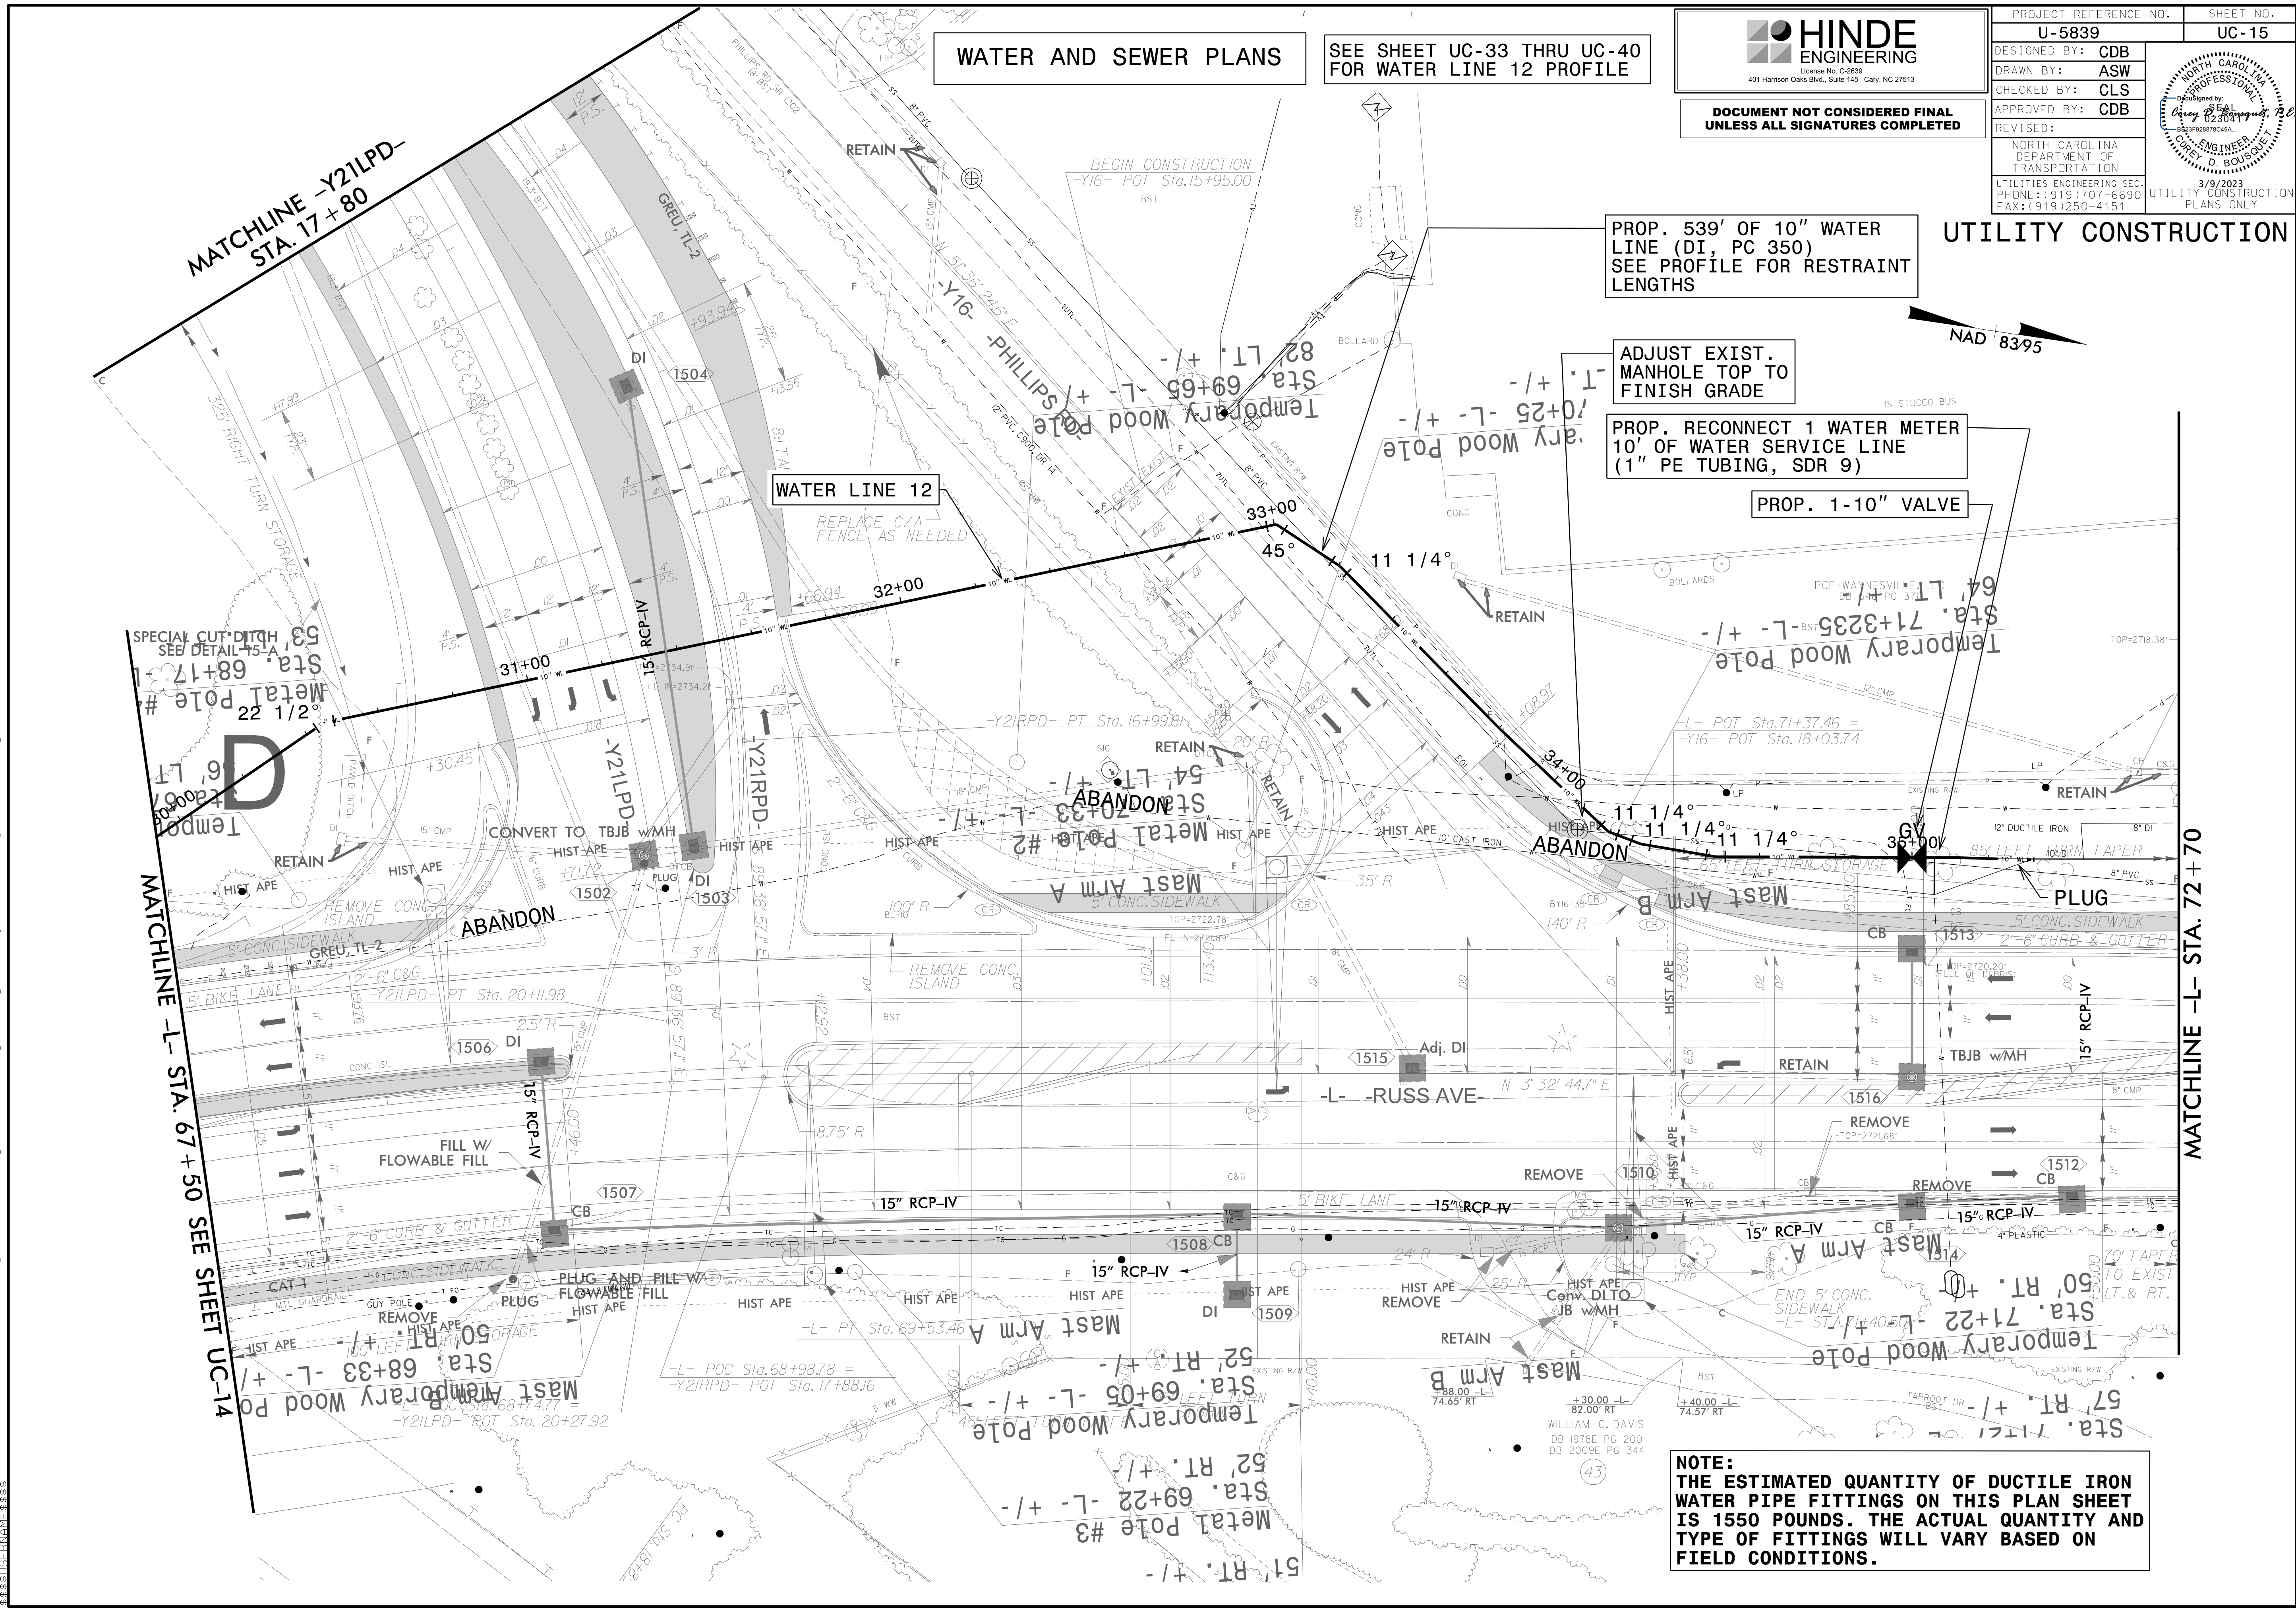

U:\5839\Design\Utilities\Engineering\UC-Proj\U5839\_Ut\_-r.dwg UC15\_psh.dgn

WILLIAM C. DAVIS  
DB 1978E PG 200  
DB 2009E PG 344