

# WATER AND SEWER PLANS

**HINDE ENGINEERING**  
 License No. C-2639  
 401 Harrison Oaks Blvd., Suite 145 Cary, NC 27513


**DOCUMENT NOT CONSIDERED FINAL  
 UNLESS ALL SIGNATURES COMPLETED**

PROJECT REFERENCE NO.	SHEET NO.
U-5839	UC-19
DESIGNED BY: CDB	
DRAWN BY: ASW	
CHECKED BY: CLS	
APPROVED BY: CDB	
REVISED:	
NORTH CAROLINA DEPARTMENT OF TRANSPORTATION	
UTILITIES ENGINEERING SEC. PHONE: (919) 707-6690 FAX: (919) 250-4151	
UTILITY CONSTRUCTION PLANS ONLY	

## UTILITY CONSTRUCTION

**PROP. RELOCATE 2 WATER METERS  
 5' OF WATER SERVICE LINE  
 (3/4" COPPER, TYPE K)  
 5' OF WATER SERVICE LINE  
 (1" COPPER, TYPE K)**

MATCHLINE -Y13- STA. 11 + 40 SEE SHEET UC-11

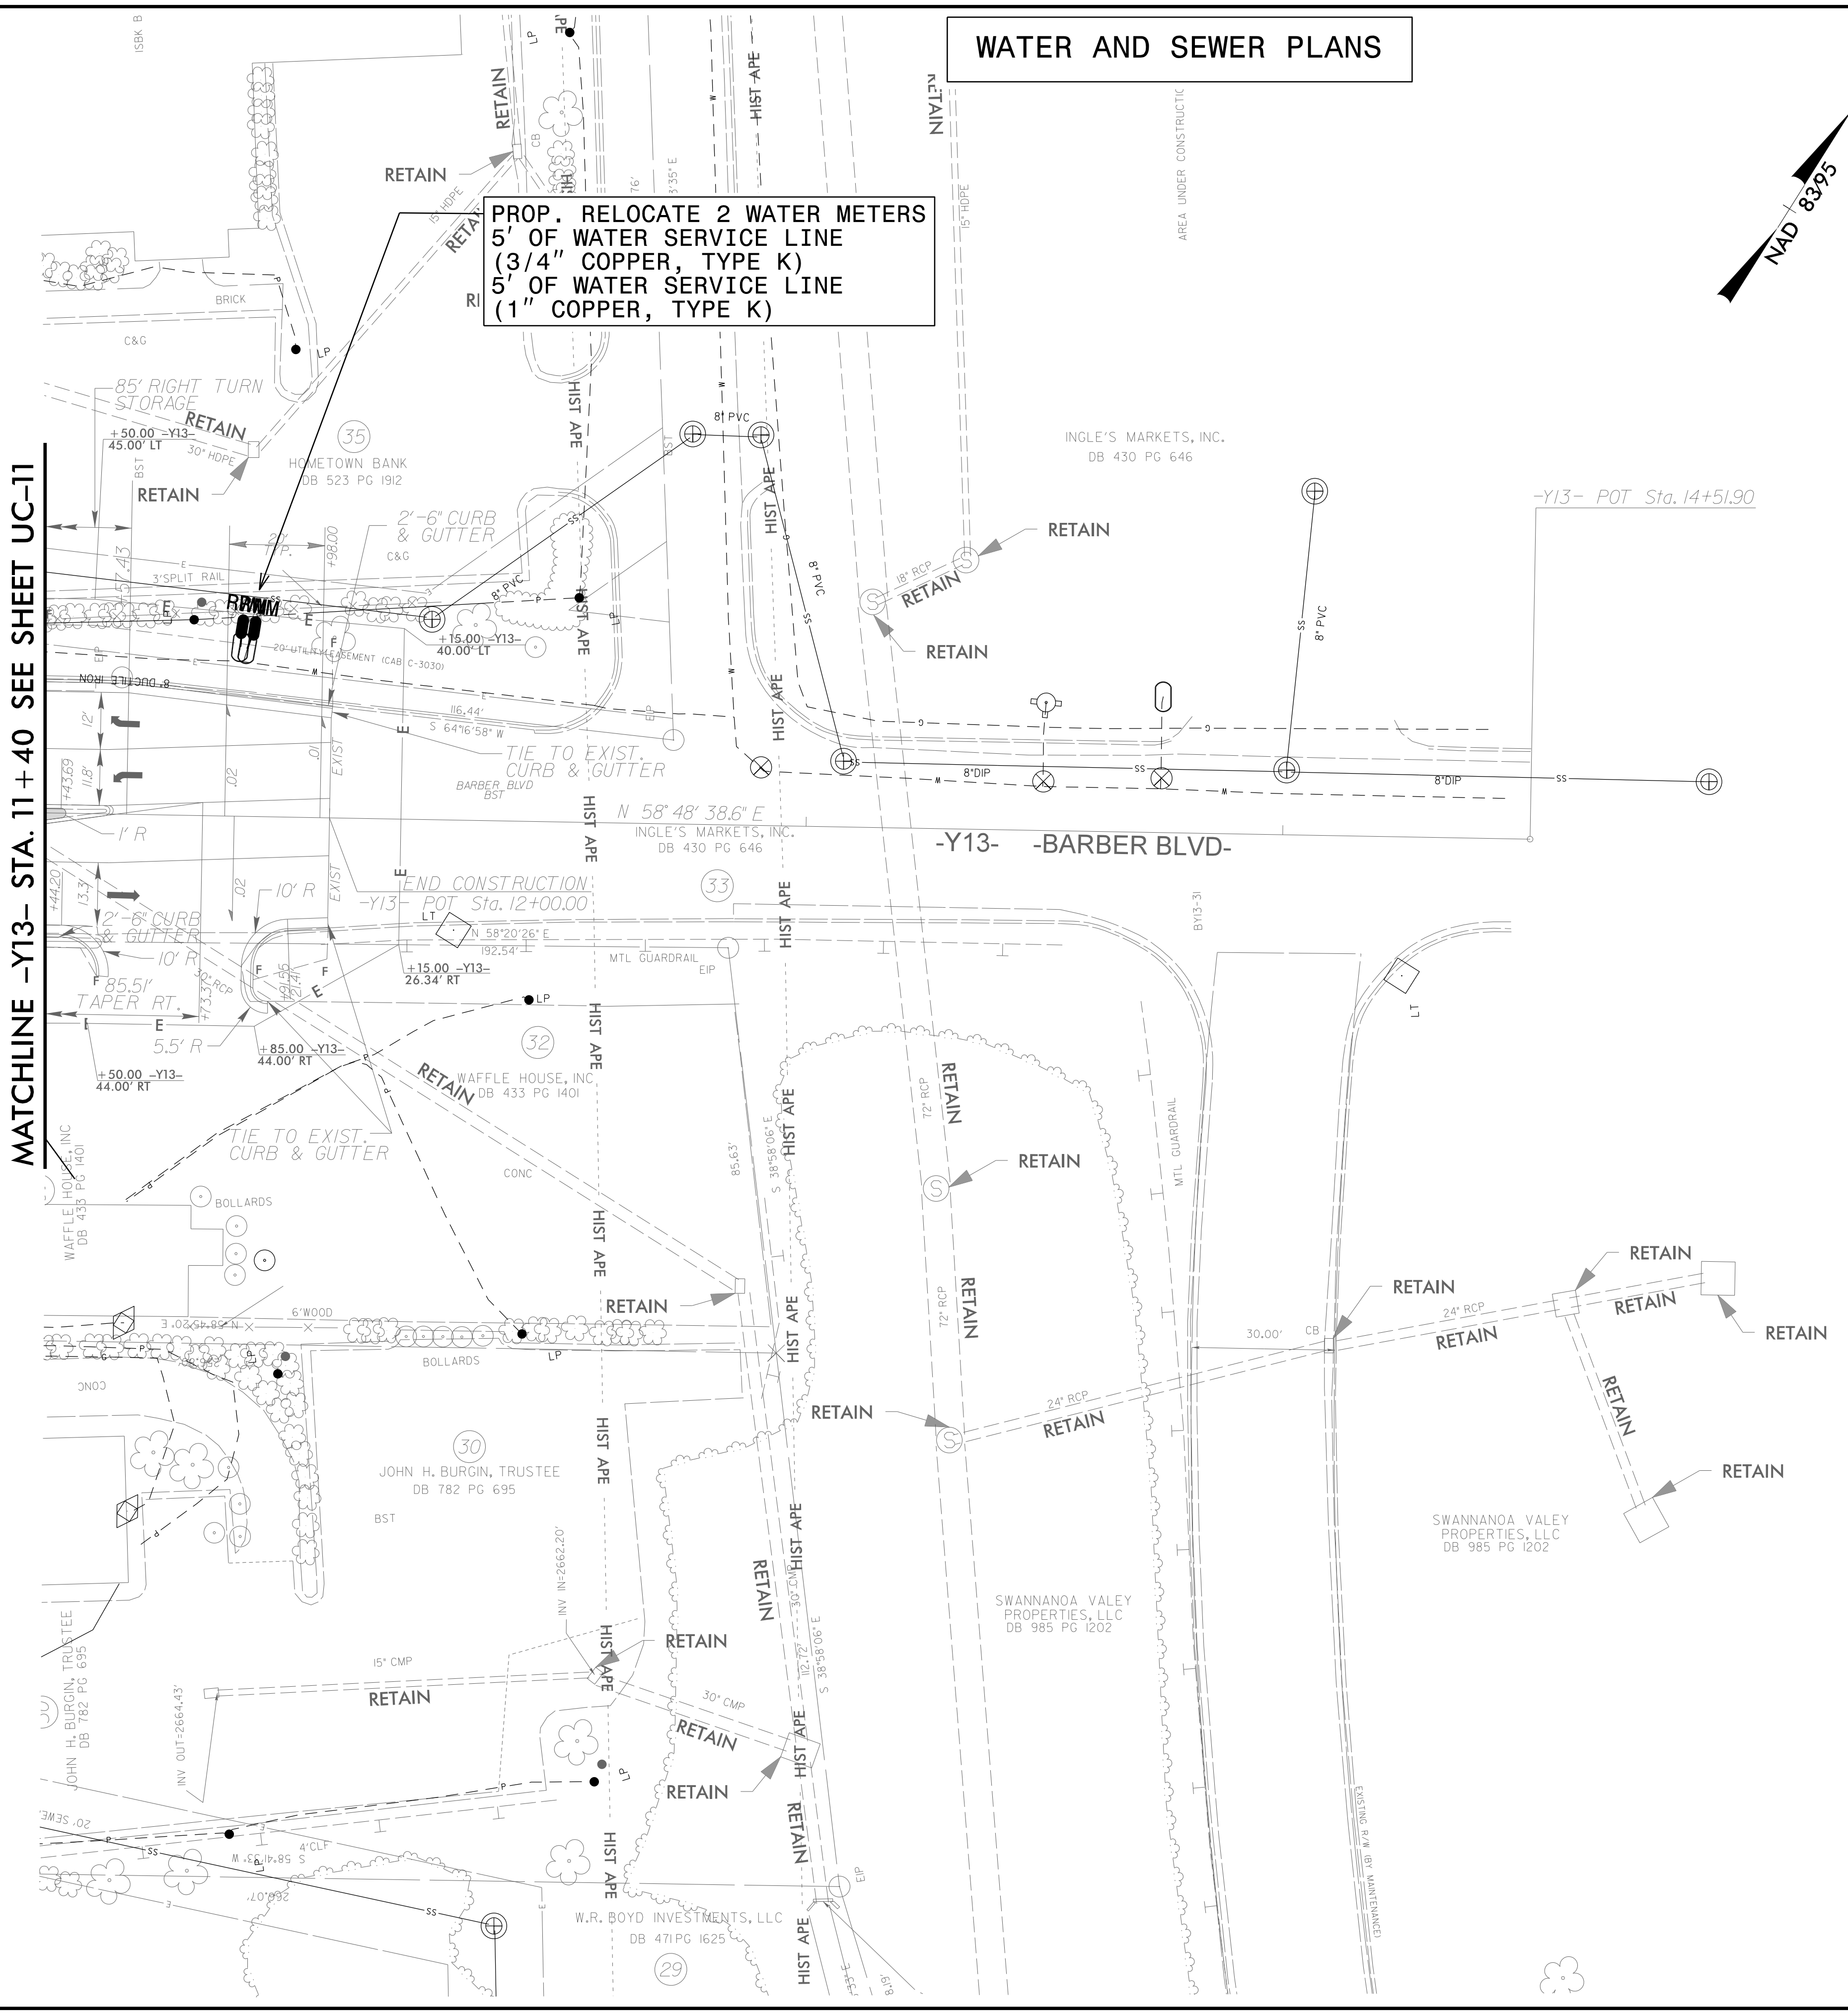

C:\MAR-2023\15124\PROJECTS\2015\A2015803\00\_Mulkey - U-5839\Design\Utilities\Engineering\UC\Proj\U5839\_Ut\_rdy21\_UC19\_psh.dgn