


WATER LINE 1

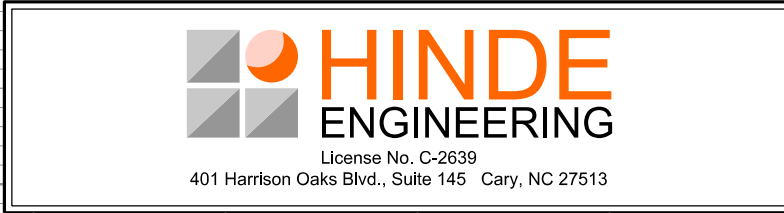


**DOCUMENT NOT CONSIDERED FINAL
UNLESS ALL SIGNATURES COMPLETED**

WATER LINE 4

PROJECT REFERENCE NO. U-5839	SHEET NO. UC-22
DESIGNED BY: CDB	
DRAWN BY: ASW	
CHECKED BY: CLS	
APPROVED BY: CDB	
REVISED:	
NORTH CAROLINA DEPARTMENT OF TRANSPORTATION	
UTILITIES ENGINEERING SEC. PHONE: (919) 707-6690 FAX: (919) 250-4151	5/2/2023 UTILITY CONSTRUCTION PLANS ONLY

UTILITY CONSTRUCTION

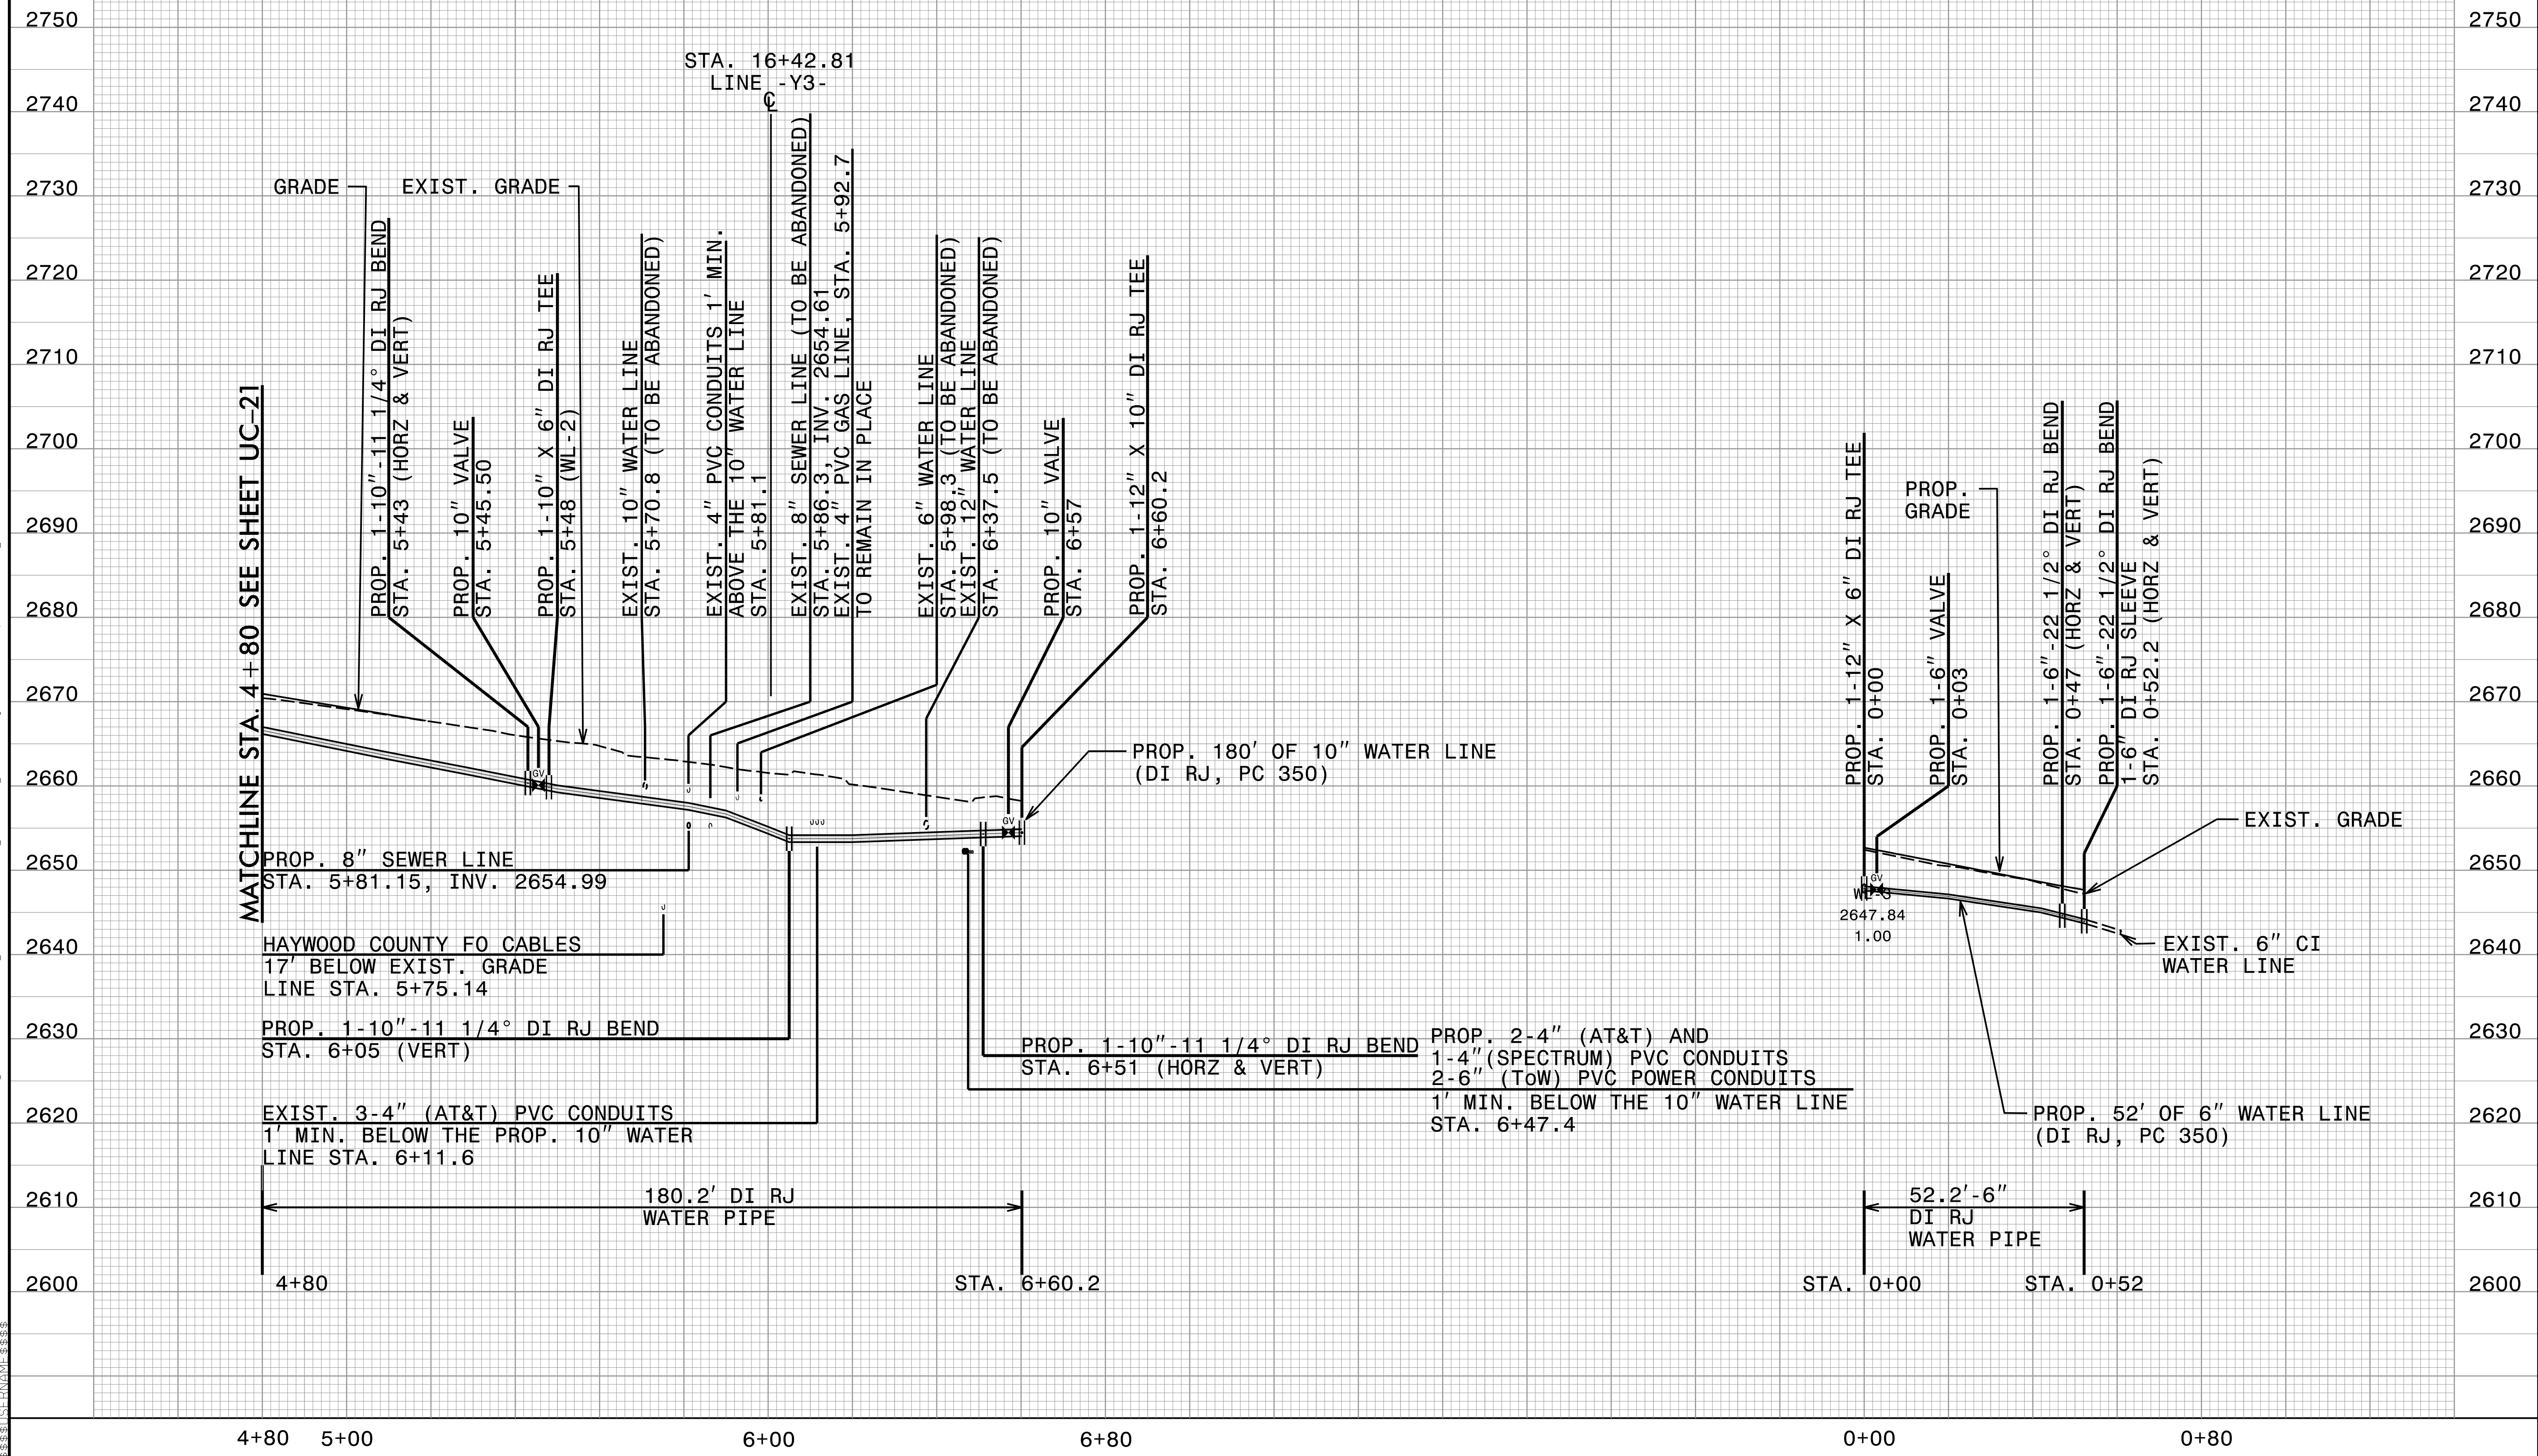

C:\MAY-2023\1544\PROJECTS\2015\A2015803.00_Mulkey - U-5839\Design\Utilities\Engineering\UC\Proj\U5839_Ut_of_1_UC22.dgn

4+80 5+00

6+00

6+80

0+00

0+80