
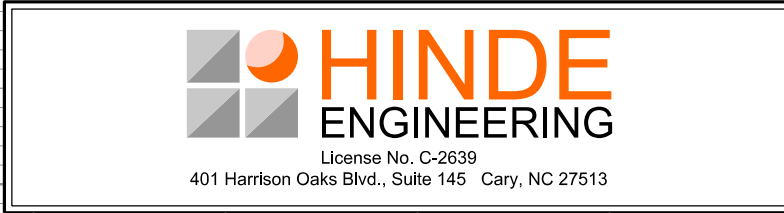


# WATER LINE 2

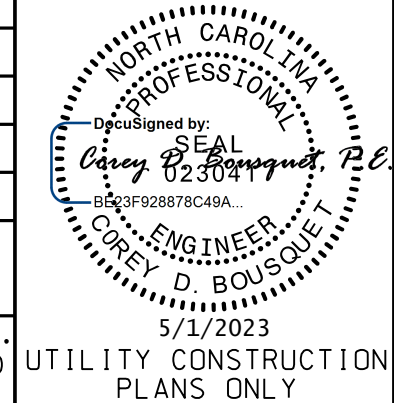


DOCUMENT NOT CONSIDERED FINAL  
UNLESS ALL SIGNATURES COMPLETED

# WATER LINE 5

PROJECT REFERENCE NO. U-5839	SHEET NO. UC-23
DESIGNED BY: CDB	
DRAWN BY: ASW	
CHECKED BY: CLS	
APPROVED BY: CDB	
REVISED:	
NORTH CAROLINA DEPARTMENT OF TRANSPORTATION	
UTILITIES ENGINEERING SEC. PHONE: (919) 707-6690 FAX: (919) 250-4151	
UTILITY CONSTRUCTION PLANS ONLY	

## UTILITY CONSTRUCTION

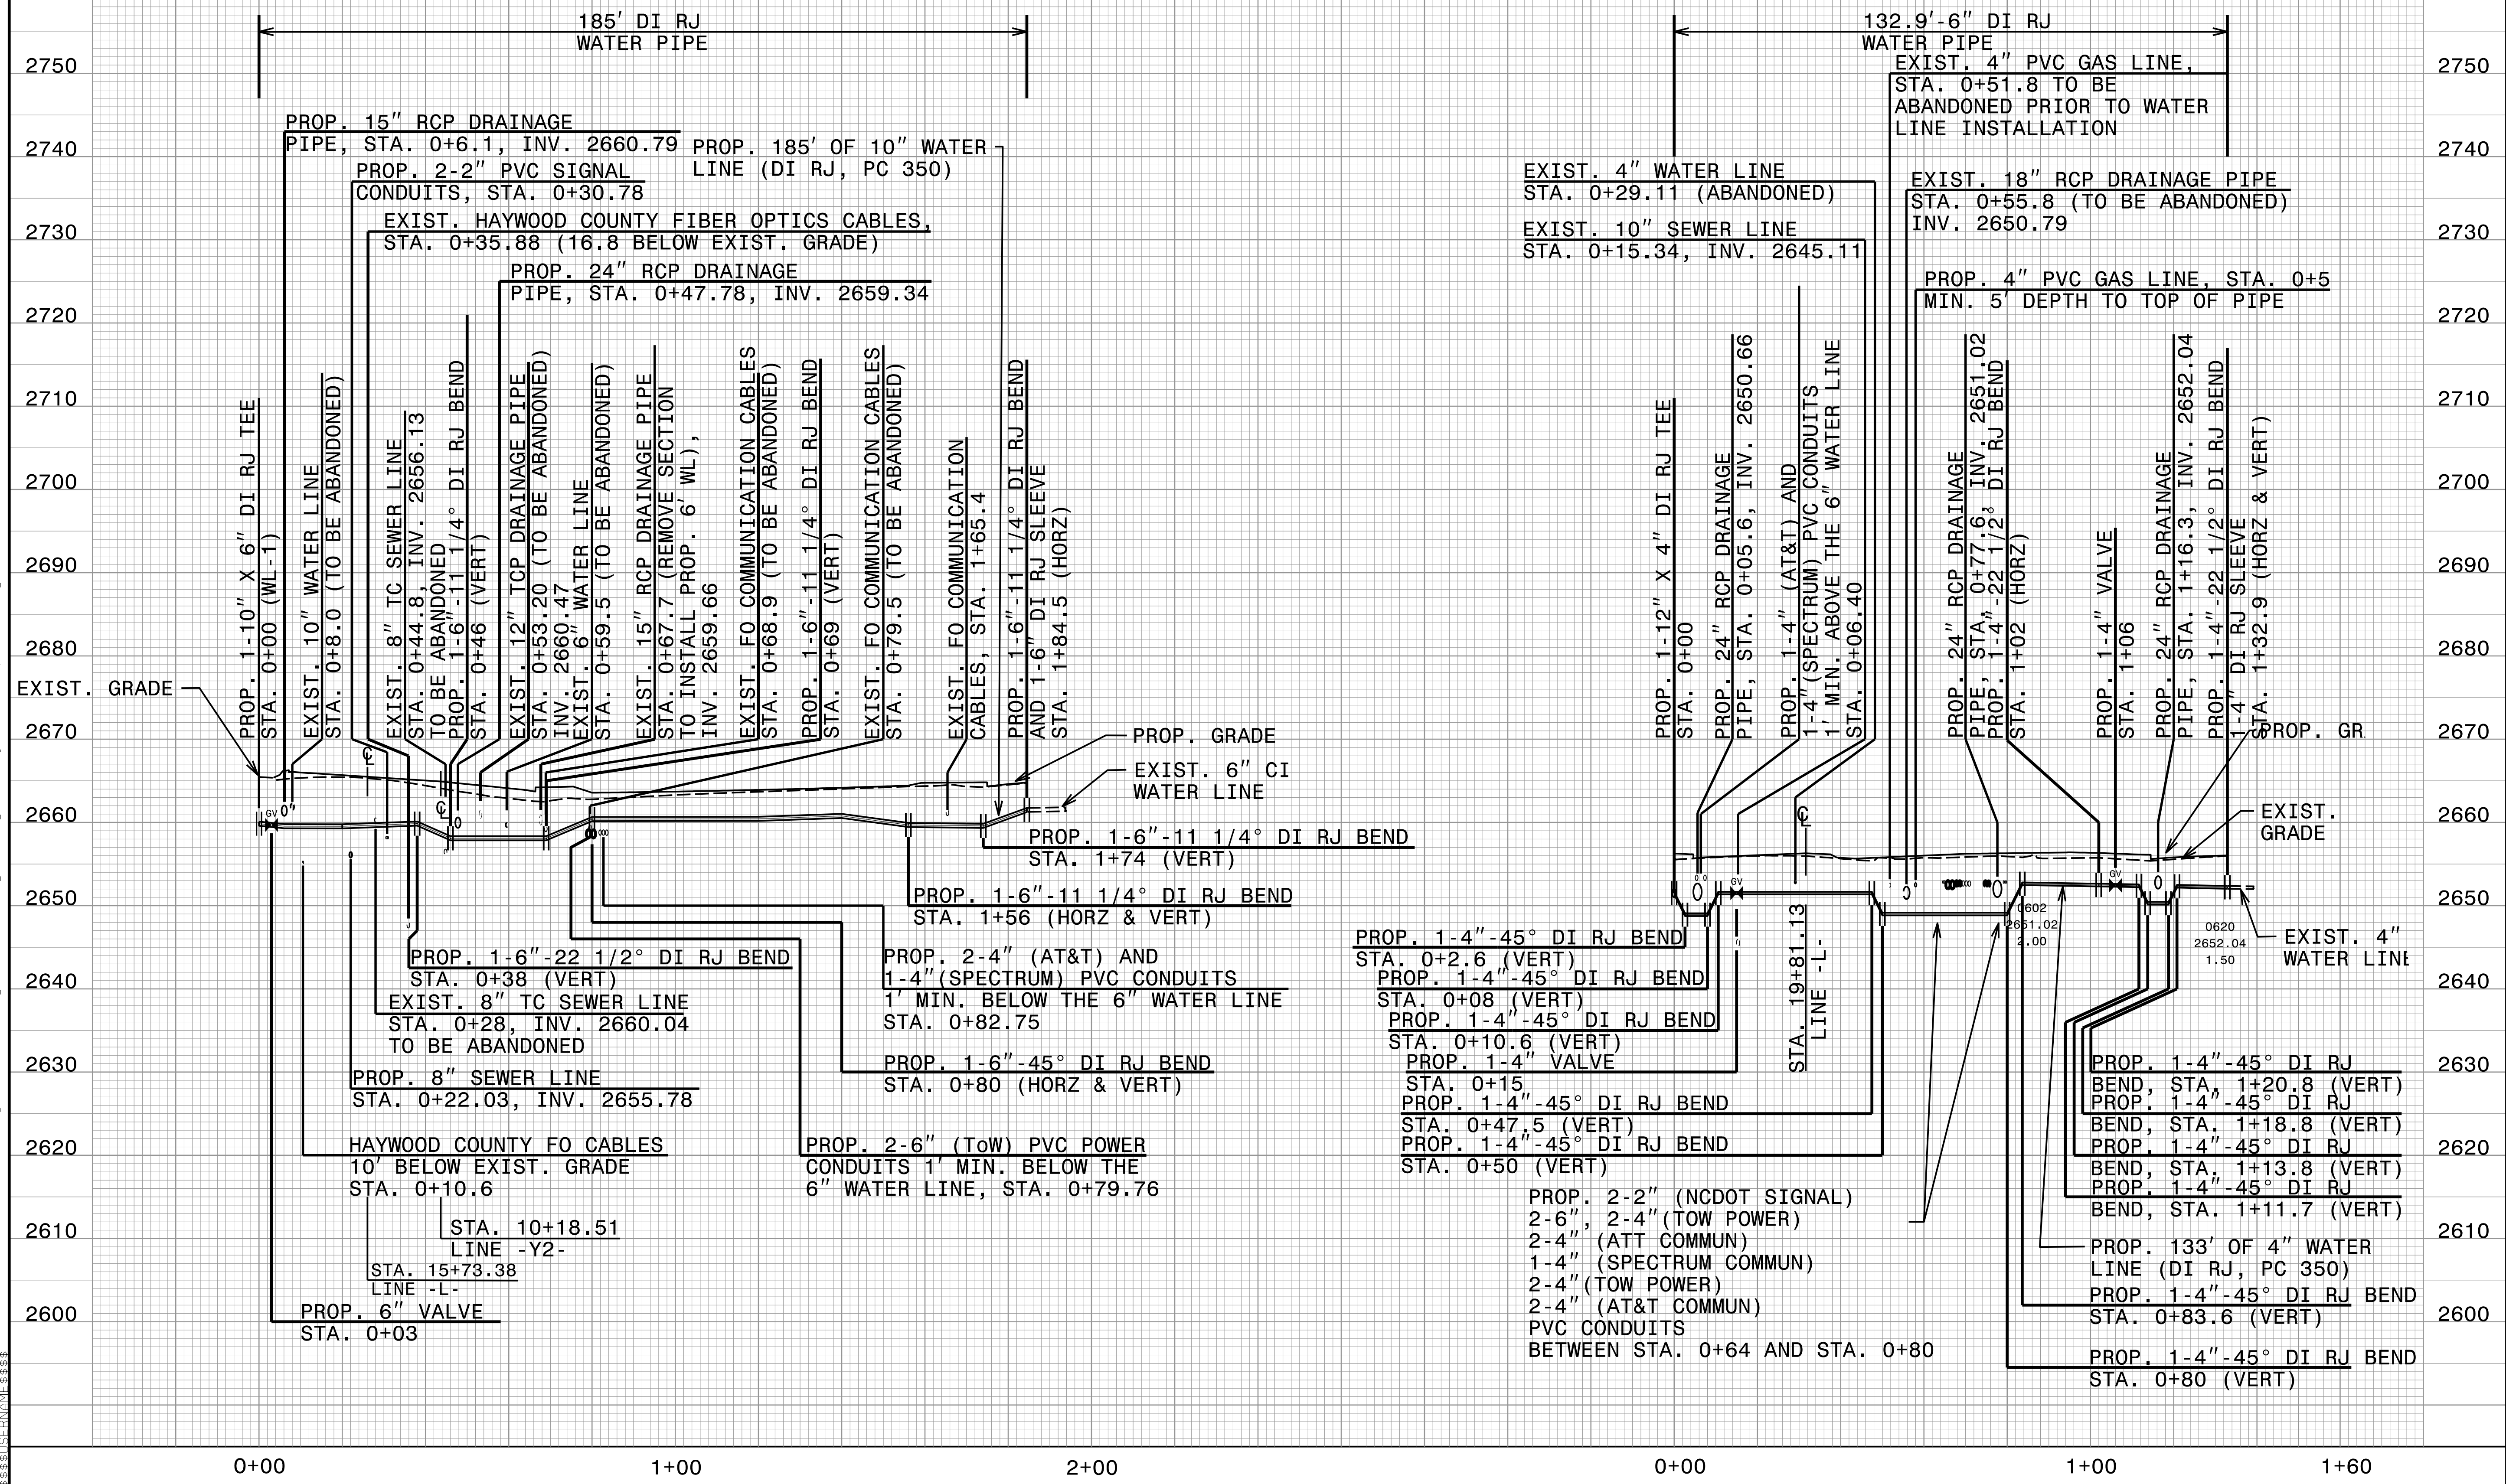

0:\MAY-2023\1400\PROJECTS\2015\A2015803.00\_Mulkey - U-5839\Design\Utilities\Engineering\UC\Proj\U5839\_Ut\_pfl\_UC23.dgn