


WATER LINE 3



DOCUMENT NOT CONSIDERED FINAL
UNLESS ALL SIGNATURES COMPLETED

UTILITY CONSTRUCTION

PROJECT REFERENCE NO. U-5839	SHEET NO. UC-24
DESIGNED BY: CDB	
DRAWN BY: ASW	
CHECKED BY: CLS	
APPROVED BY: CDB	
REVISED:	
NORTH CAROLINA DEPARTMENT OF TRANSPORTATION UTILITIES ENGINEERING SEC. PHONE: (919) 707-6690 FAX: (919) 250-4151	
UTILITY CONSTRUCTION PLANS ONLY	

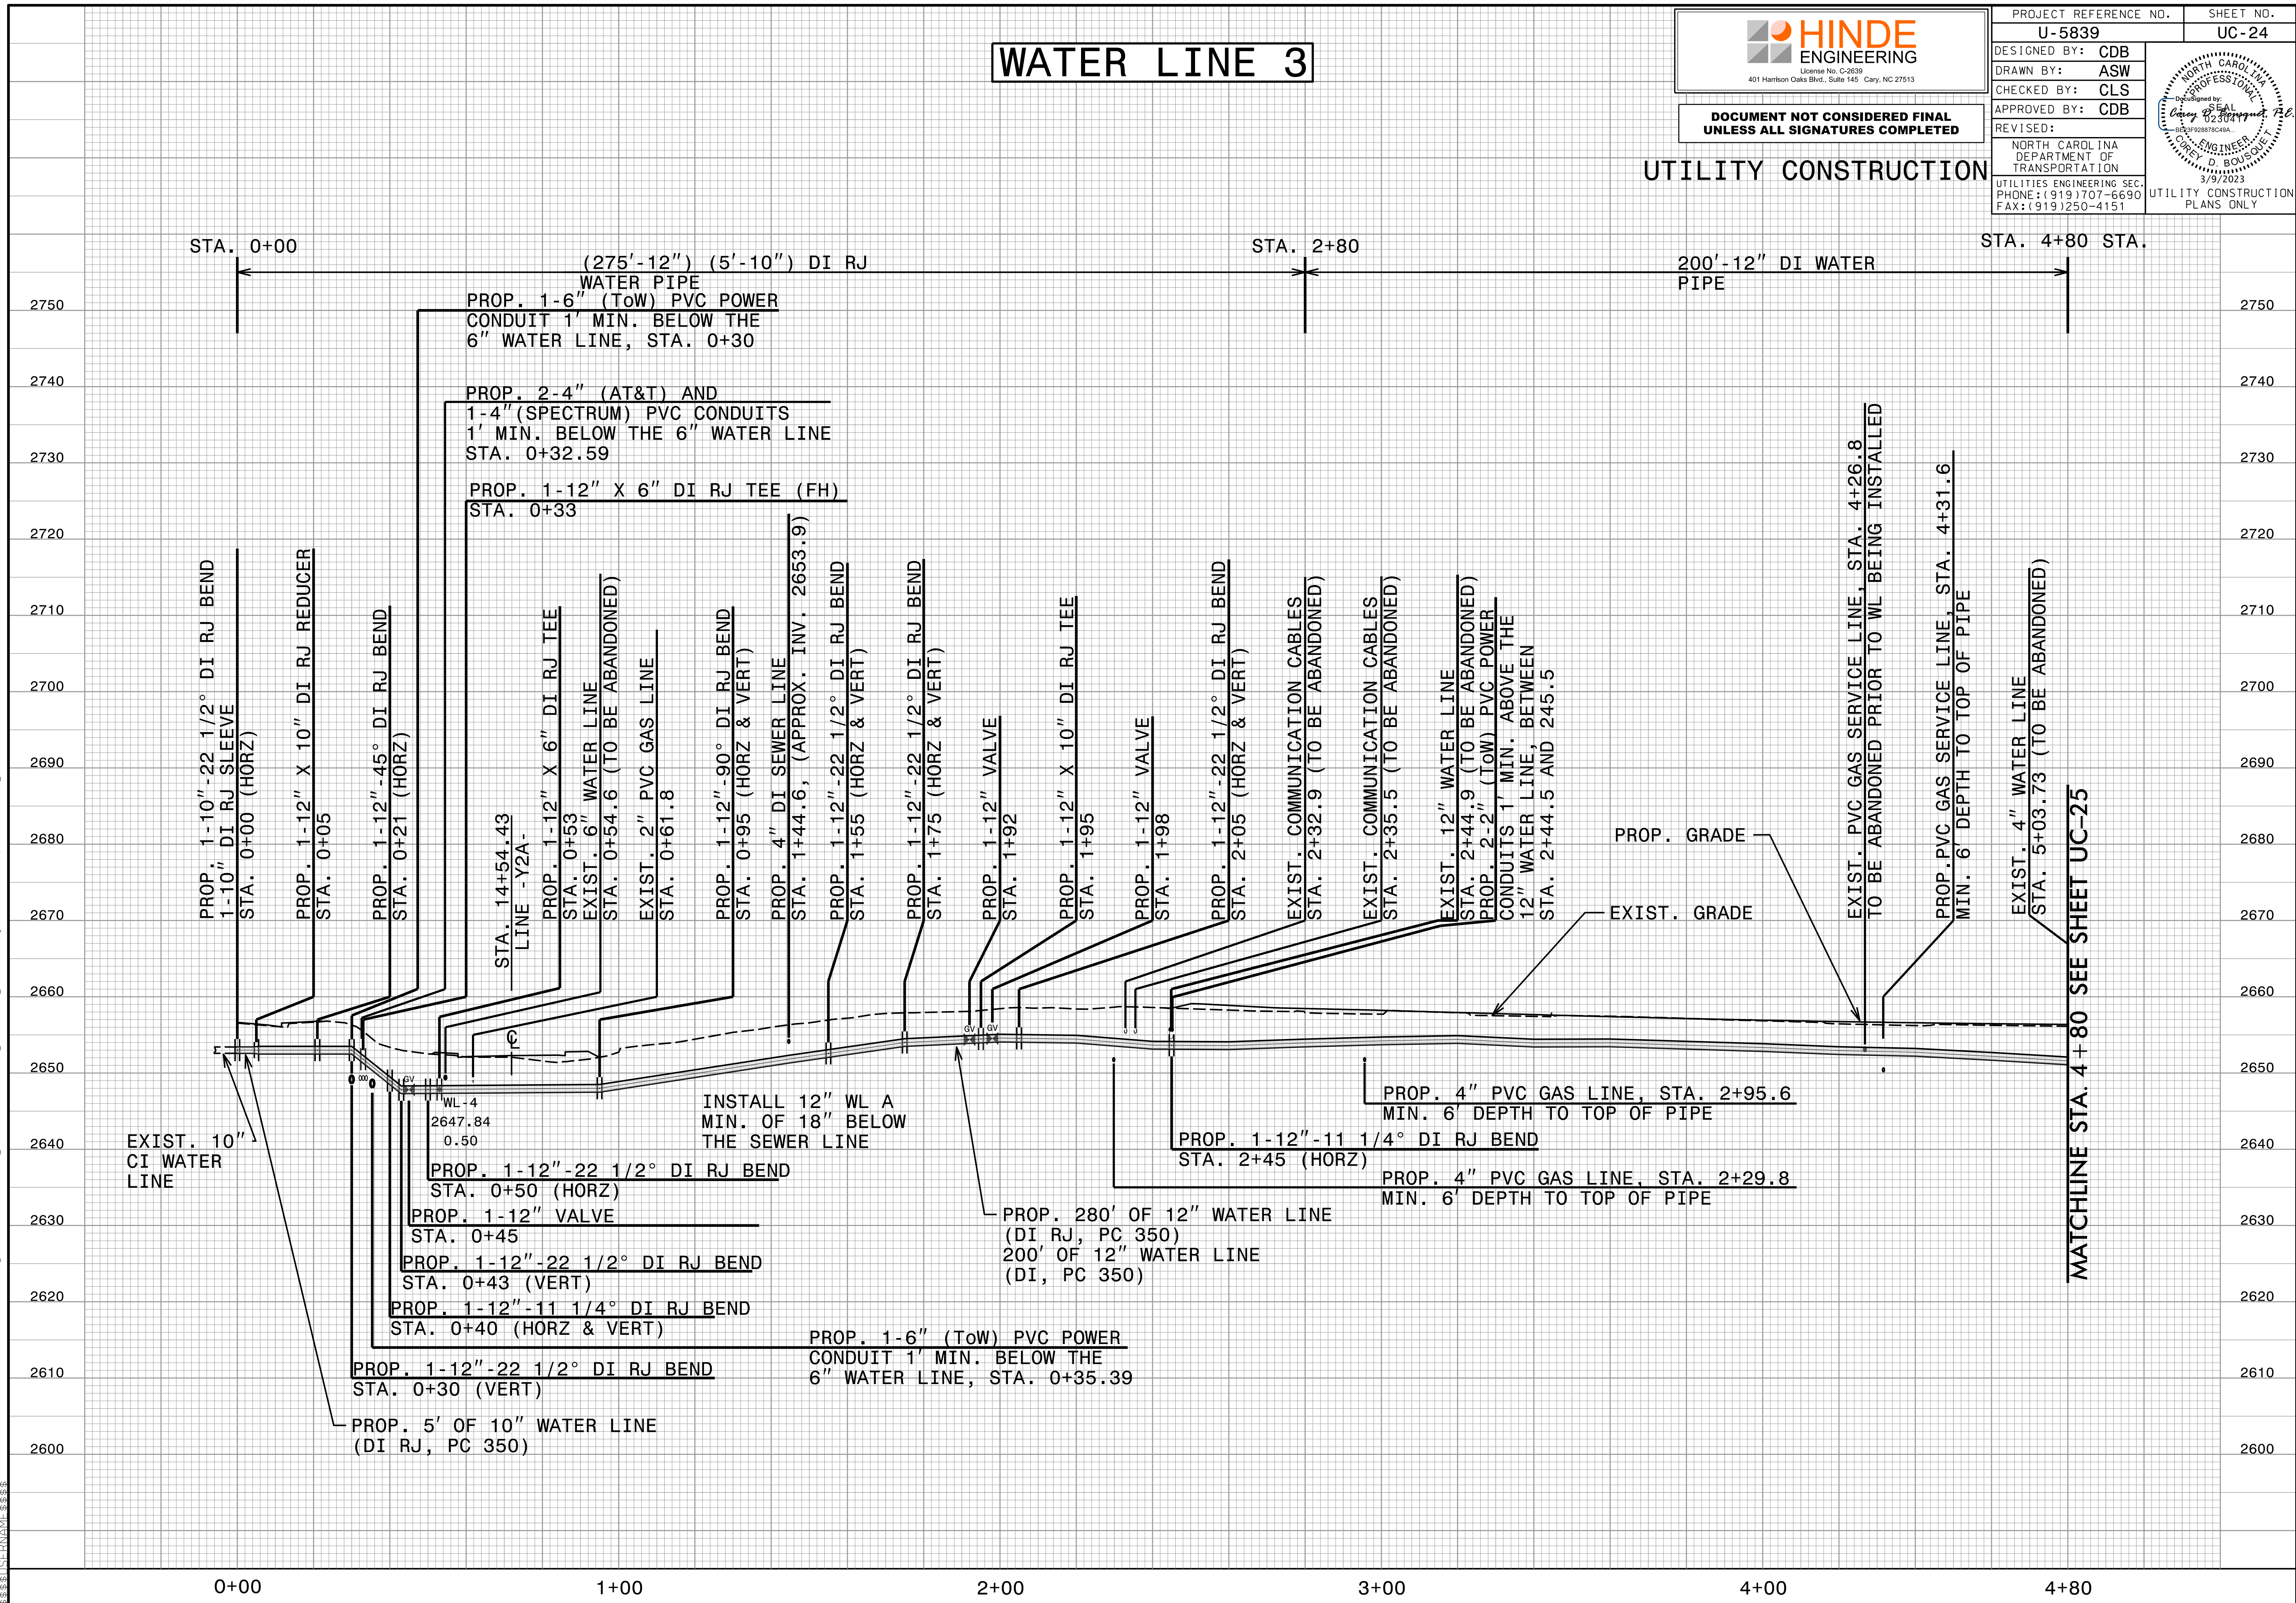

20-MAR-2023 15:24 C:\Users\jg\Documents\Projects\U-5839\Design\Utilities\Engineering\UC\Proj\U5839_Ut_pfl_UC24.dgn