
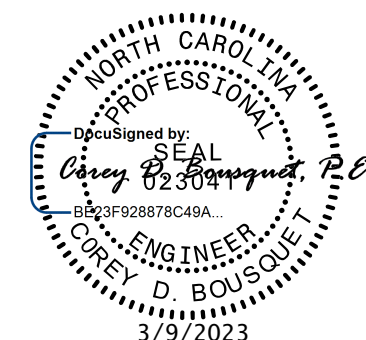


# WATER LINE 9




License No. C-2639  
401 Harrison Oaks Blvd., Suite 145 Cary, NC 27513

DOCUMENT NOT CONSIDERED FINAL  
UNLESS ALL SIGNATURES COMPLETED

PROJECT REFERENCE NO. <b>U-5839</b>	SHEET NO. <b>UC-31</b>
DESIGNED BY: <b>CDB</b>	
DRAWN BY: <b>ASW</b>	
CHECKED BY: <b>CLS</b>	
APPROVED BY: <b>CDB</b>	
REVISED:	
NORTH CAROLINA DEPARTMENT OF TRANSPORTATION	
UTILITIES ENGINEERING SEC. PHONE: (919) 707-6690 FAX: (919) 250-4151	UTILITY CONSTRUCTION PLANS ONLY

## UTILITY CONSTRUCTION

C:\MAR-2023\1525\PROJECTS\2015\A2015803\00\_Mulkey - U-5839\Design\Utilities\Engineering\UC\Proj\U5839\_Ut.-pf1\_UC31.dgn

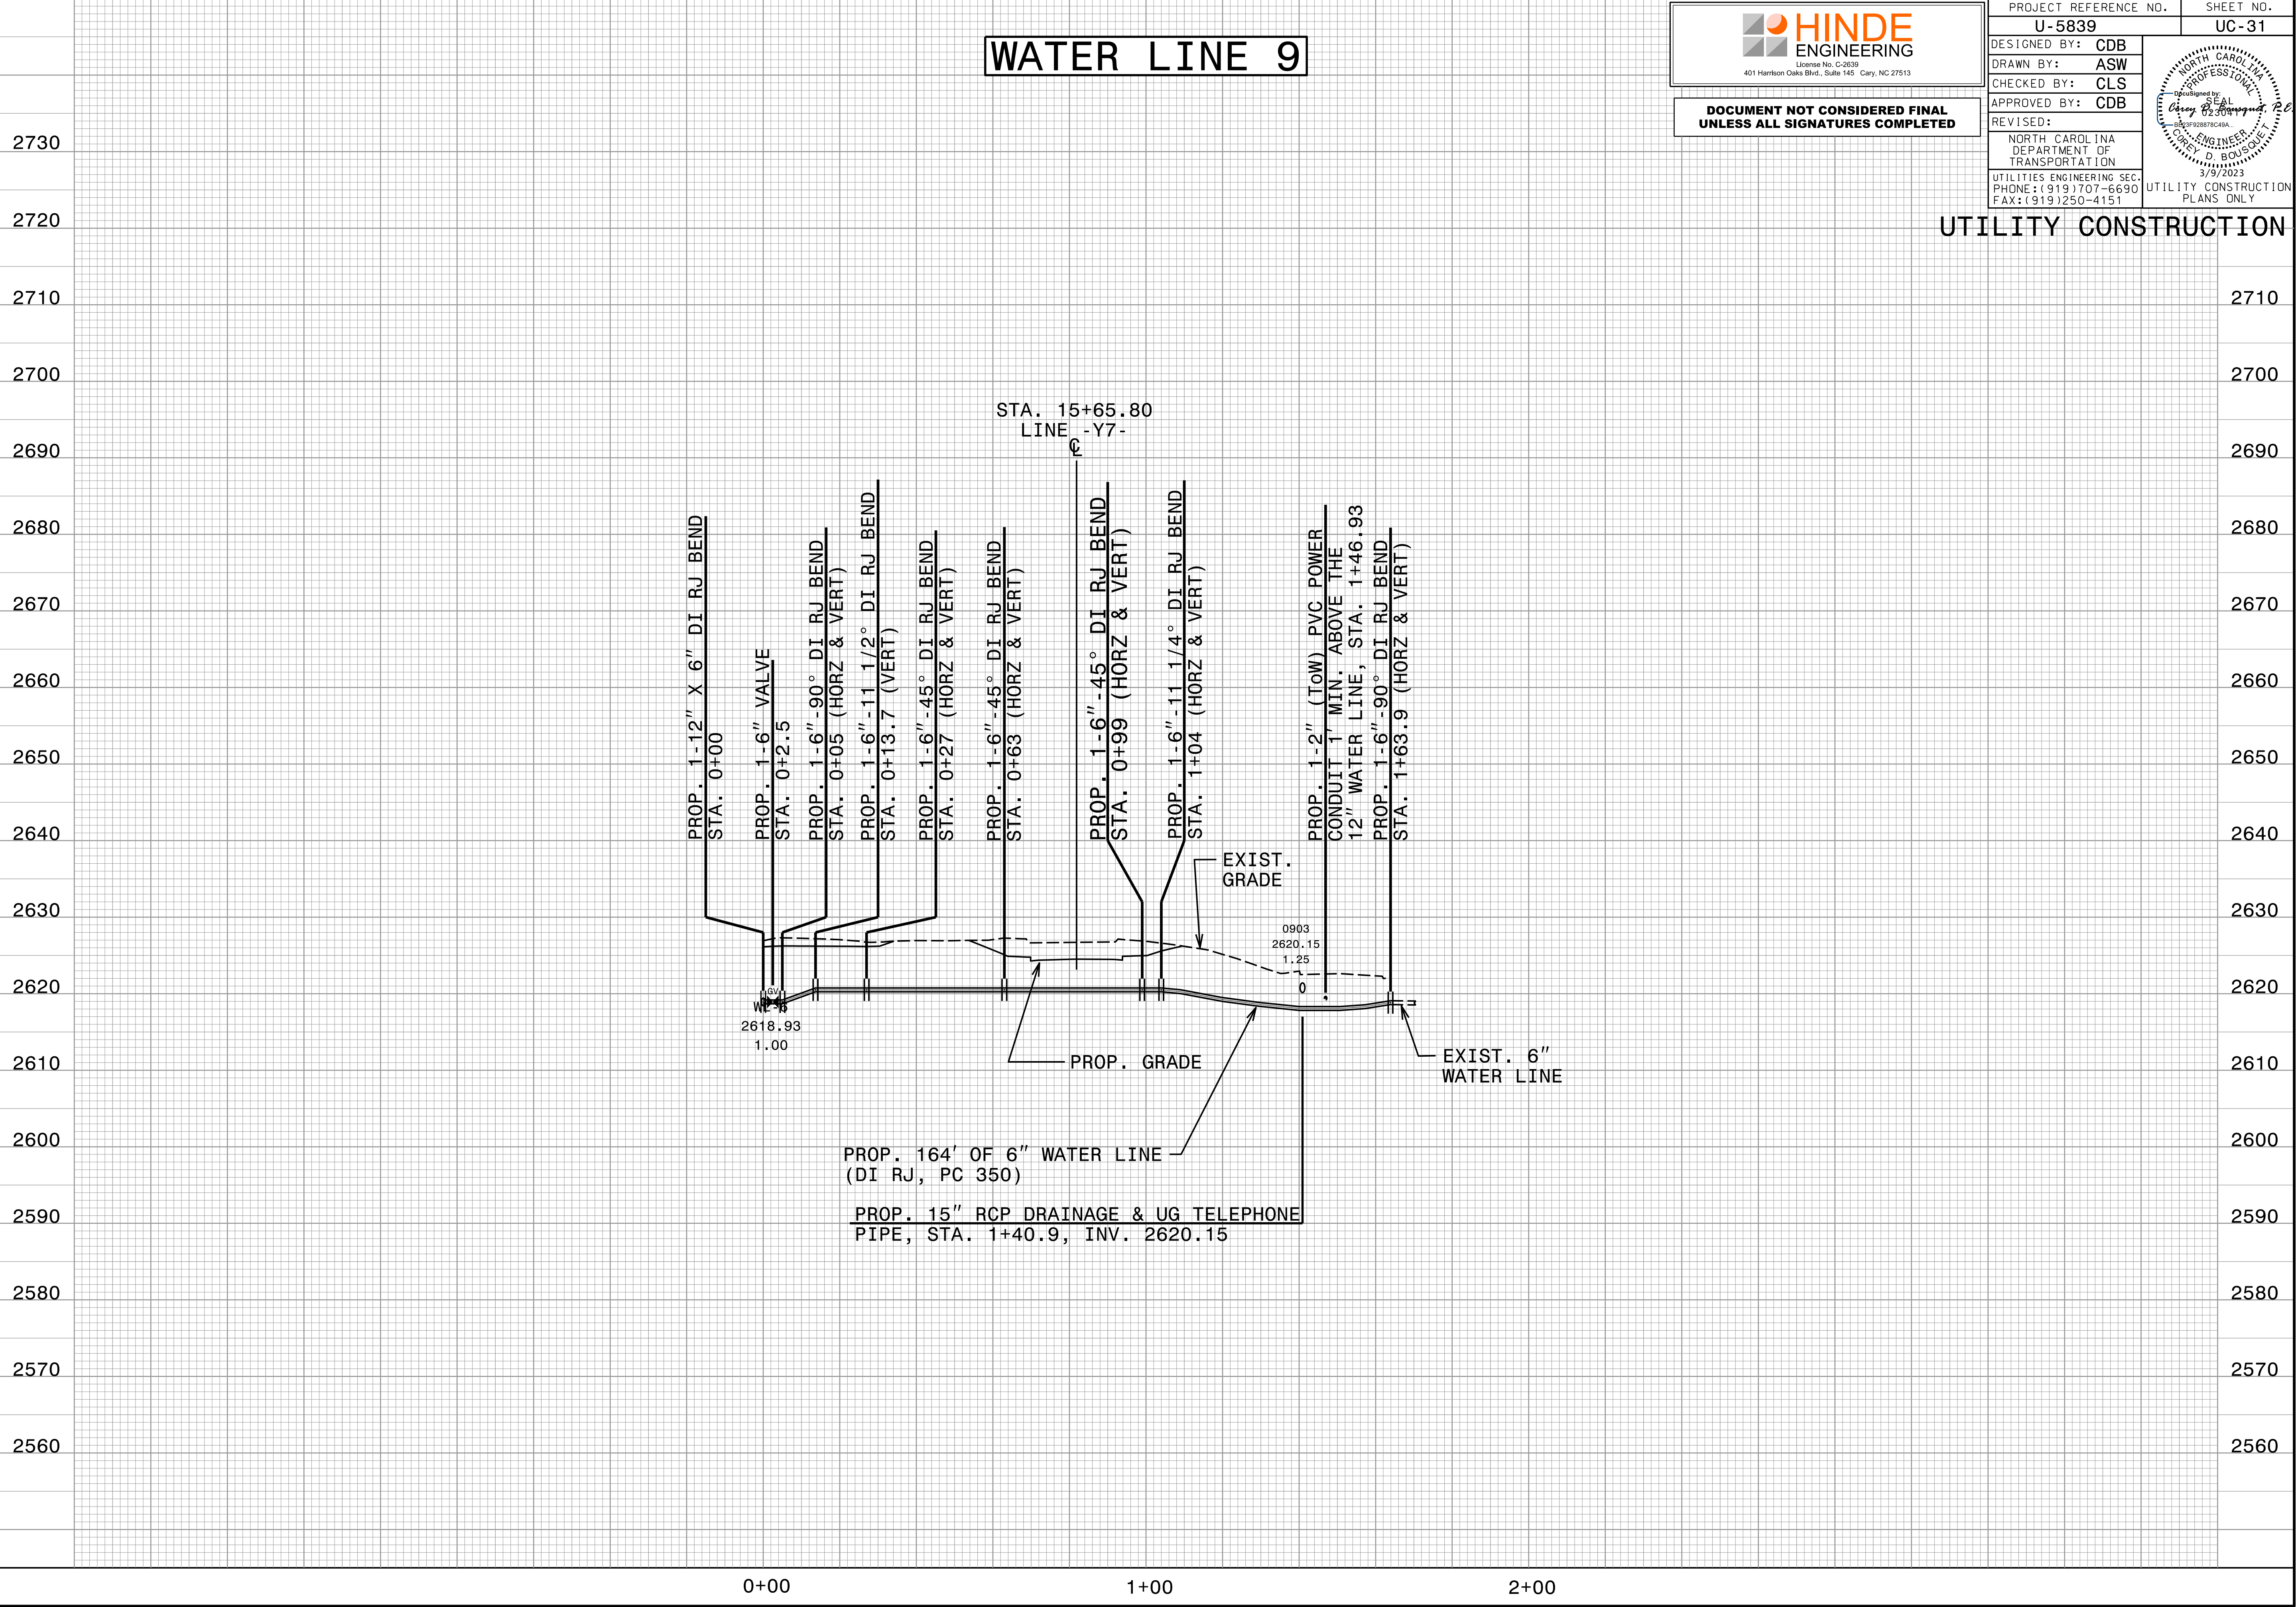

0+00
1+00
2+00