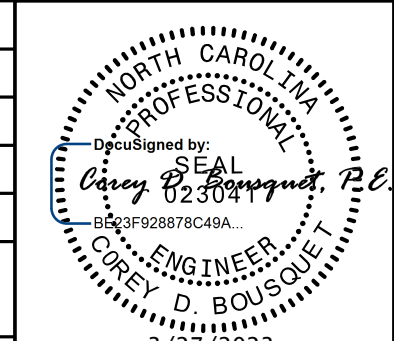



# SEWER LINE 2

**HINDE ENGINEERING**  
 License No. C-2639  
 401 Harrison Oaks Blvd., Suite 145 Cary, NC 27513

**DOCUMENT NOT CONSIDERED FINAL  
 UNLESS ALL SIGNATURES COMPLETED**

PROJECT REFERENCE NO. <b>U-5839</b>	SHEET NO. <b>UC-44</b>
DESIGNED BY: <b>CDB</b>	
DRAWN BY: <b>ASW</b>	
CHECKED BY: <b>CLS</b>	
APPROVED BY: <b>CDB</b>	
REVISED:	
NORTH CAROLINA DEPARTMENT OF TRANSPORTATION UTILITIES ENGINEERING SEC. PHONE: (919) 707-6690 FAX: (919) 250-4151	
UTILITY CONSTRUCTION PLANS ONLY	

## UTILITY CONSTRUCTION

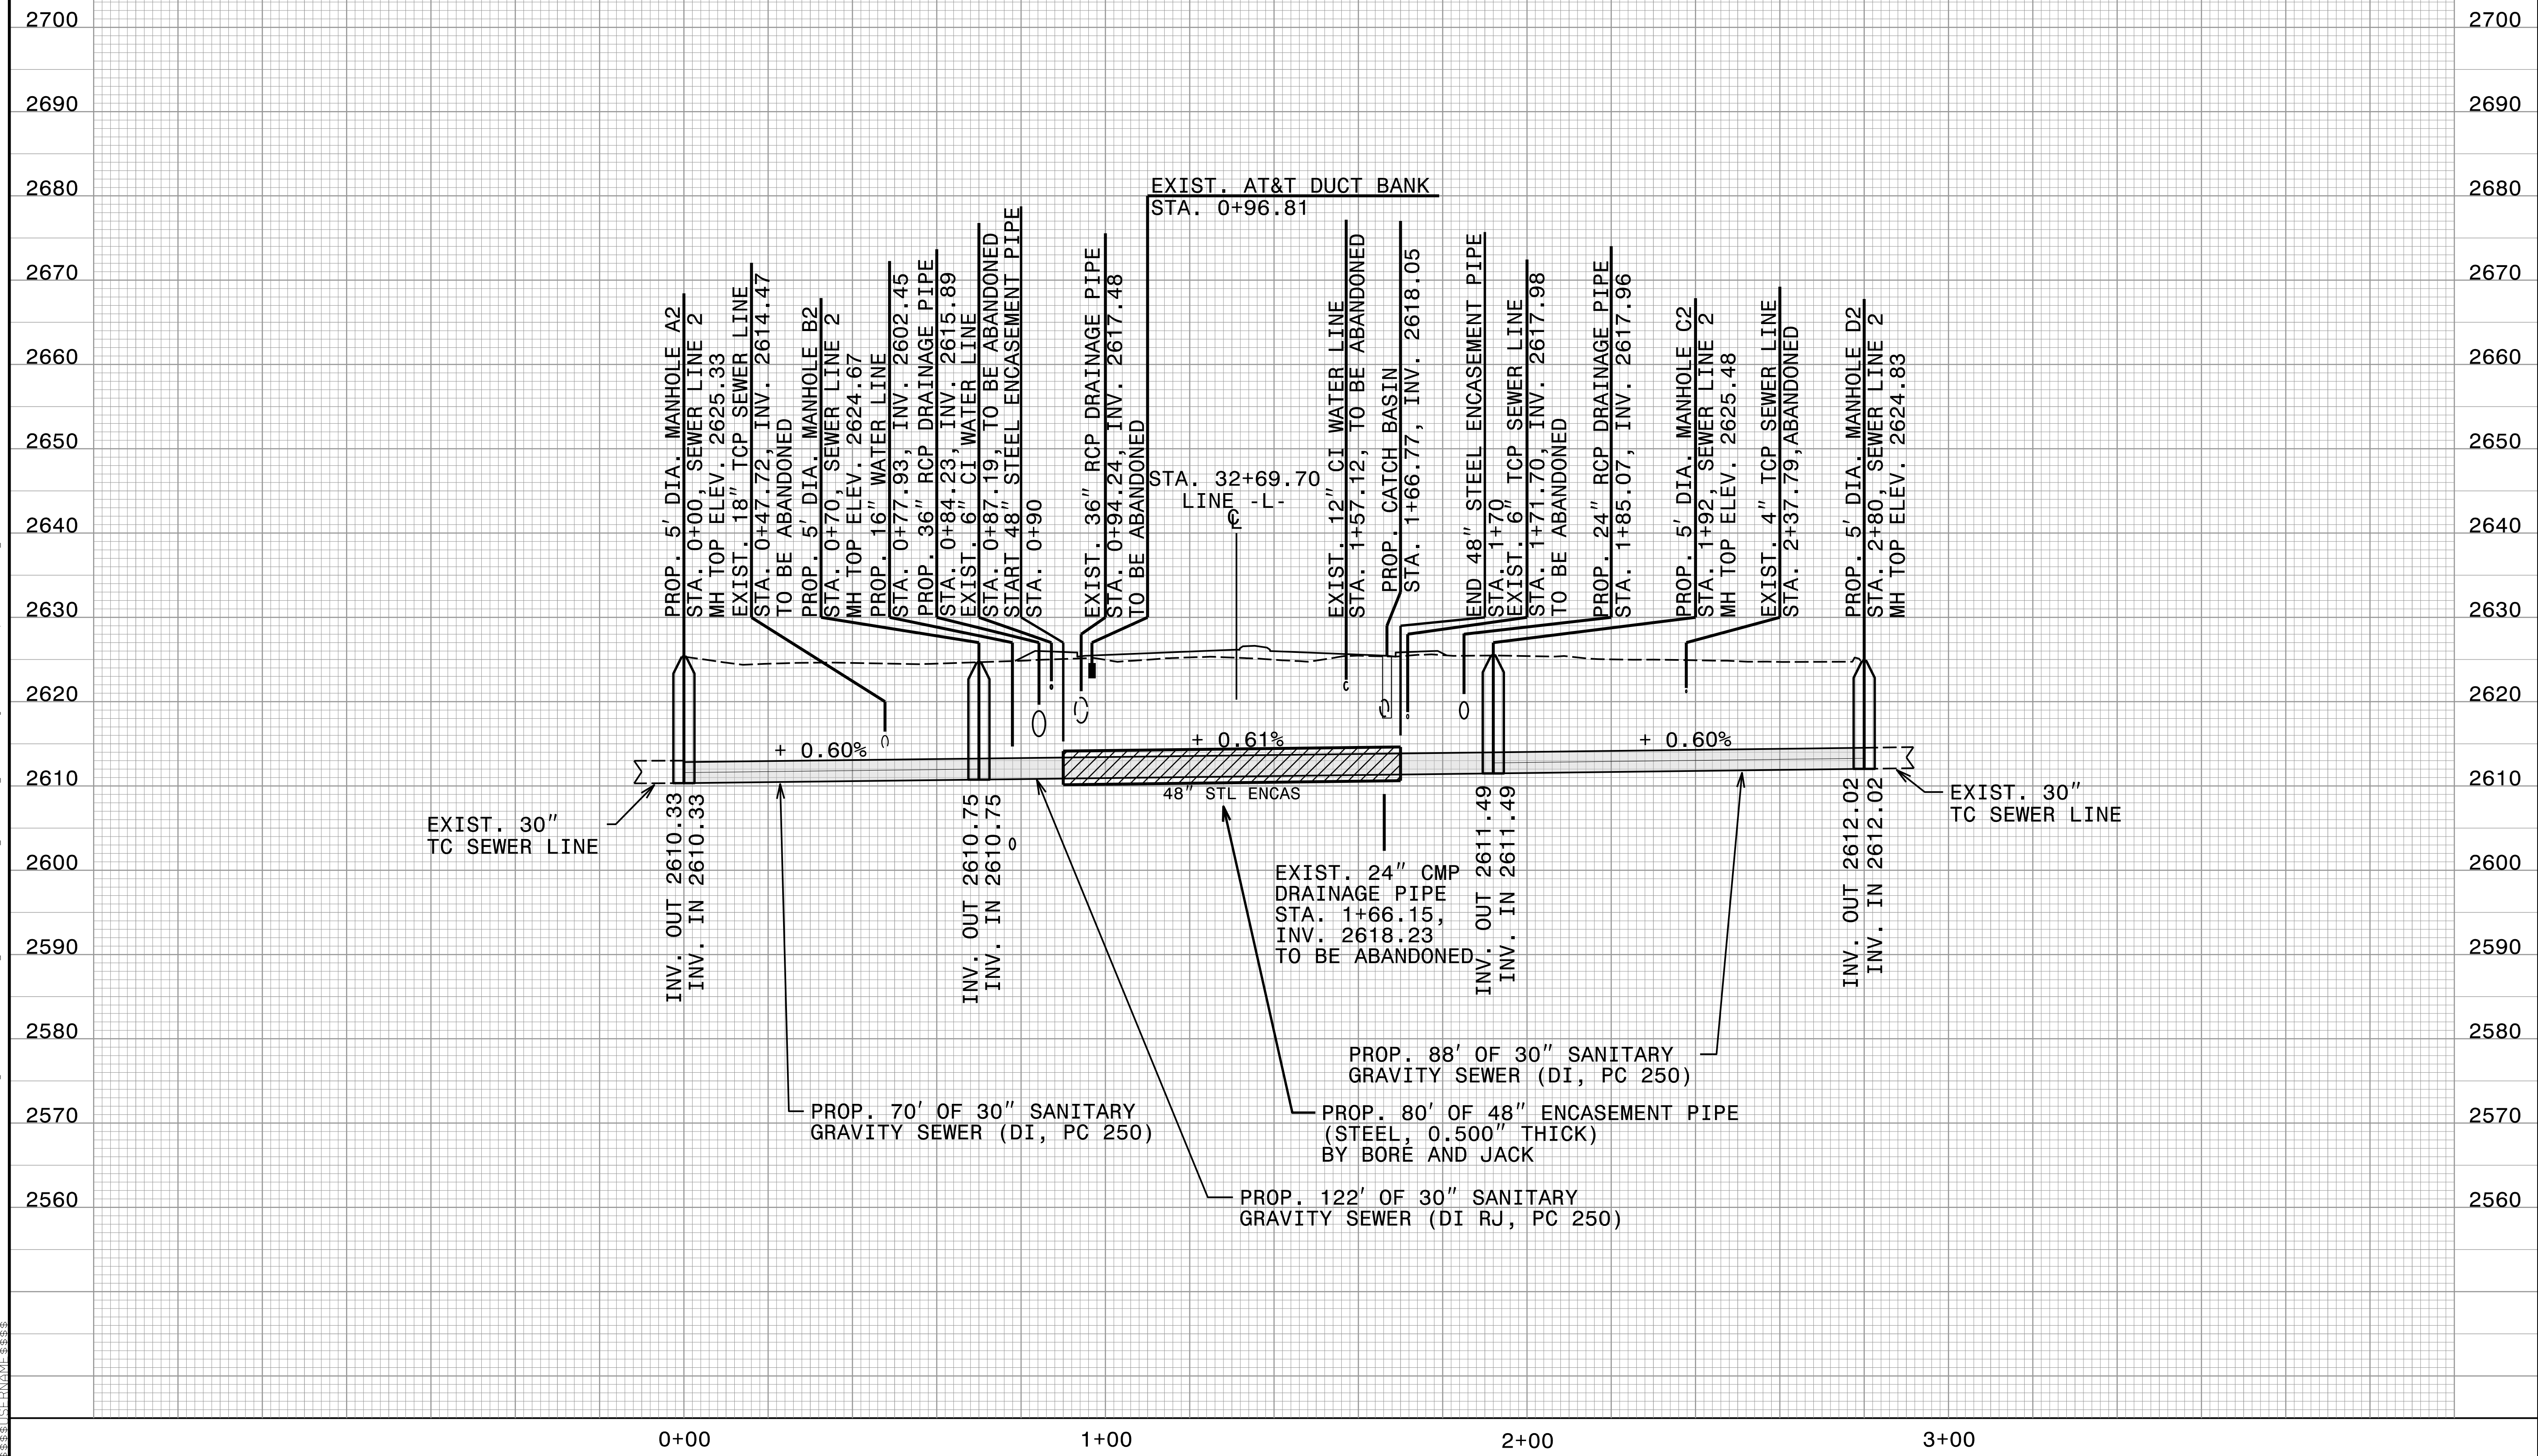

27-MAR-2023 16:24  
 C:\Users\p\Documents\2015\A2015803\00\_Mulkey - U-5839\Design\Utilities\Engineering\UC\Proj\U5839\_Ut\_pfl\_UC44.dgn