


SEWER LINE 8

HINDE ENGINEERING
 License No. C-2639
 401 Harrison Oaks Blvd., Suite 145 Cary, NC 27513

**DOCUMENT NOT CONSIDERED FINAL
 UNLESS ALL SIGNATURES COMPLETED**

PROJECT REFERENCE NO. U-5839	SHEET NO. UC-50
DESIGNED BY: CDB	
DRAWN BY: ASW	
CHECKED BY: CLS	
APPROVED BY: CDB	
REVISED:	
NORTH CAROLINA DEPARTMENT OF TRANSPORTATION UTILITIES ENGINEERING SEC. PHONE: (919) 707-6690 FAX: (919) 250-4151 3/9/2023 UTILITY CONSTRUCTION PLANS ONLY	

UTILITY CONSTRUCTION

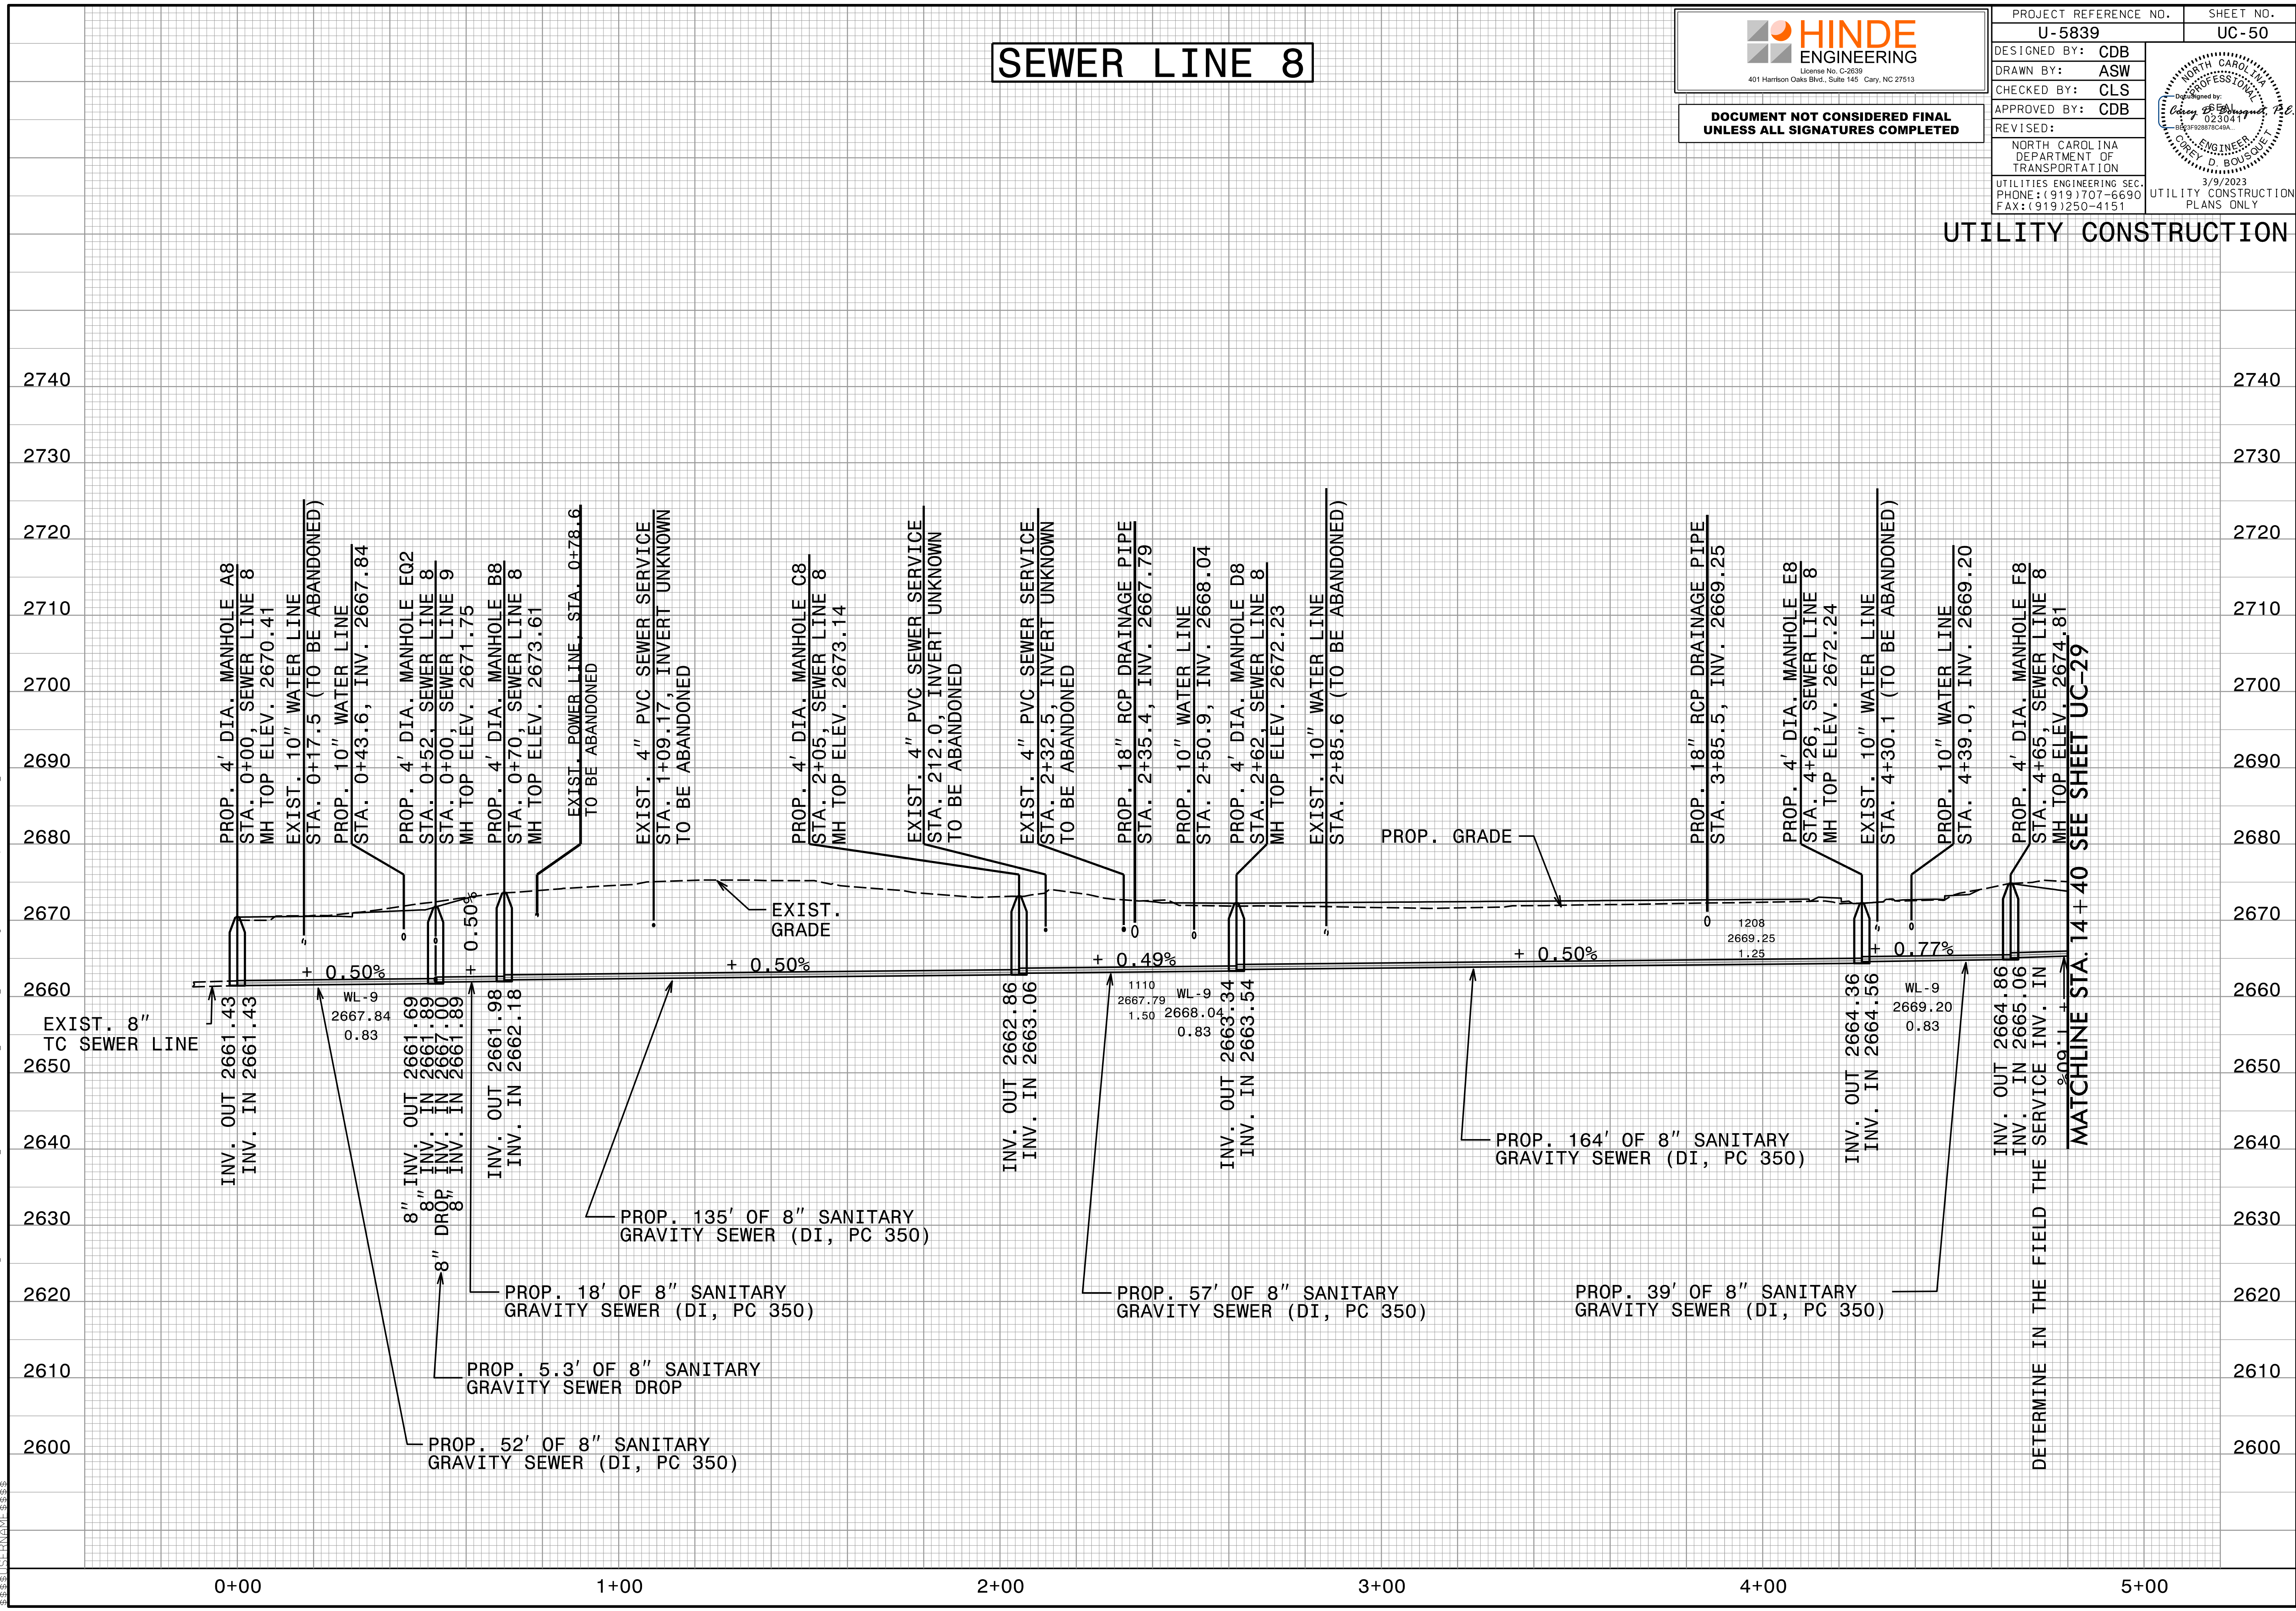

C:\MAR-2023\1525\PROJECTS\2015\A2015803.00\Key - U-5839\Design\Utilities\Engineering\UC\Proj\U5839_Ut_pfl_UC50.dgn