

HINDE ENGINEERING
 License No. C-2639
 401 Harrison Oaks Blvd., Suite 145 Cary, NC 27513


**DOCUMENT NOT CONSIDERED FINAL
 UNLESS ALL SIGNATURES COMPLETED**

PROJECT REFERENCE NO. U-5839	SHEET NO. UC-53
DESIGNED BY: CDB	
DRAWN BY: ASW	
CHECKED BY: CLS	
APPROVED BY: CDB	
REVISED:	
NORTH CAROLINA DEPARTMENT OF TRANSPORTATION	
UTILITIES ENGINEERING SEC. PHONE: (919) 707-6690 FAX: (919) 250-4151	3/11/2023 UTILITY CONSTRUCTION PLANS ONLY

SEWER LINE 11

SEWER LINE 12

UTILITY CONSTRUCTION

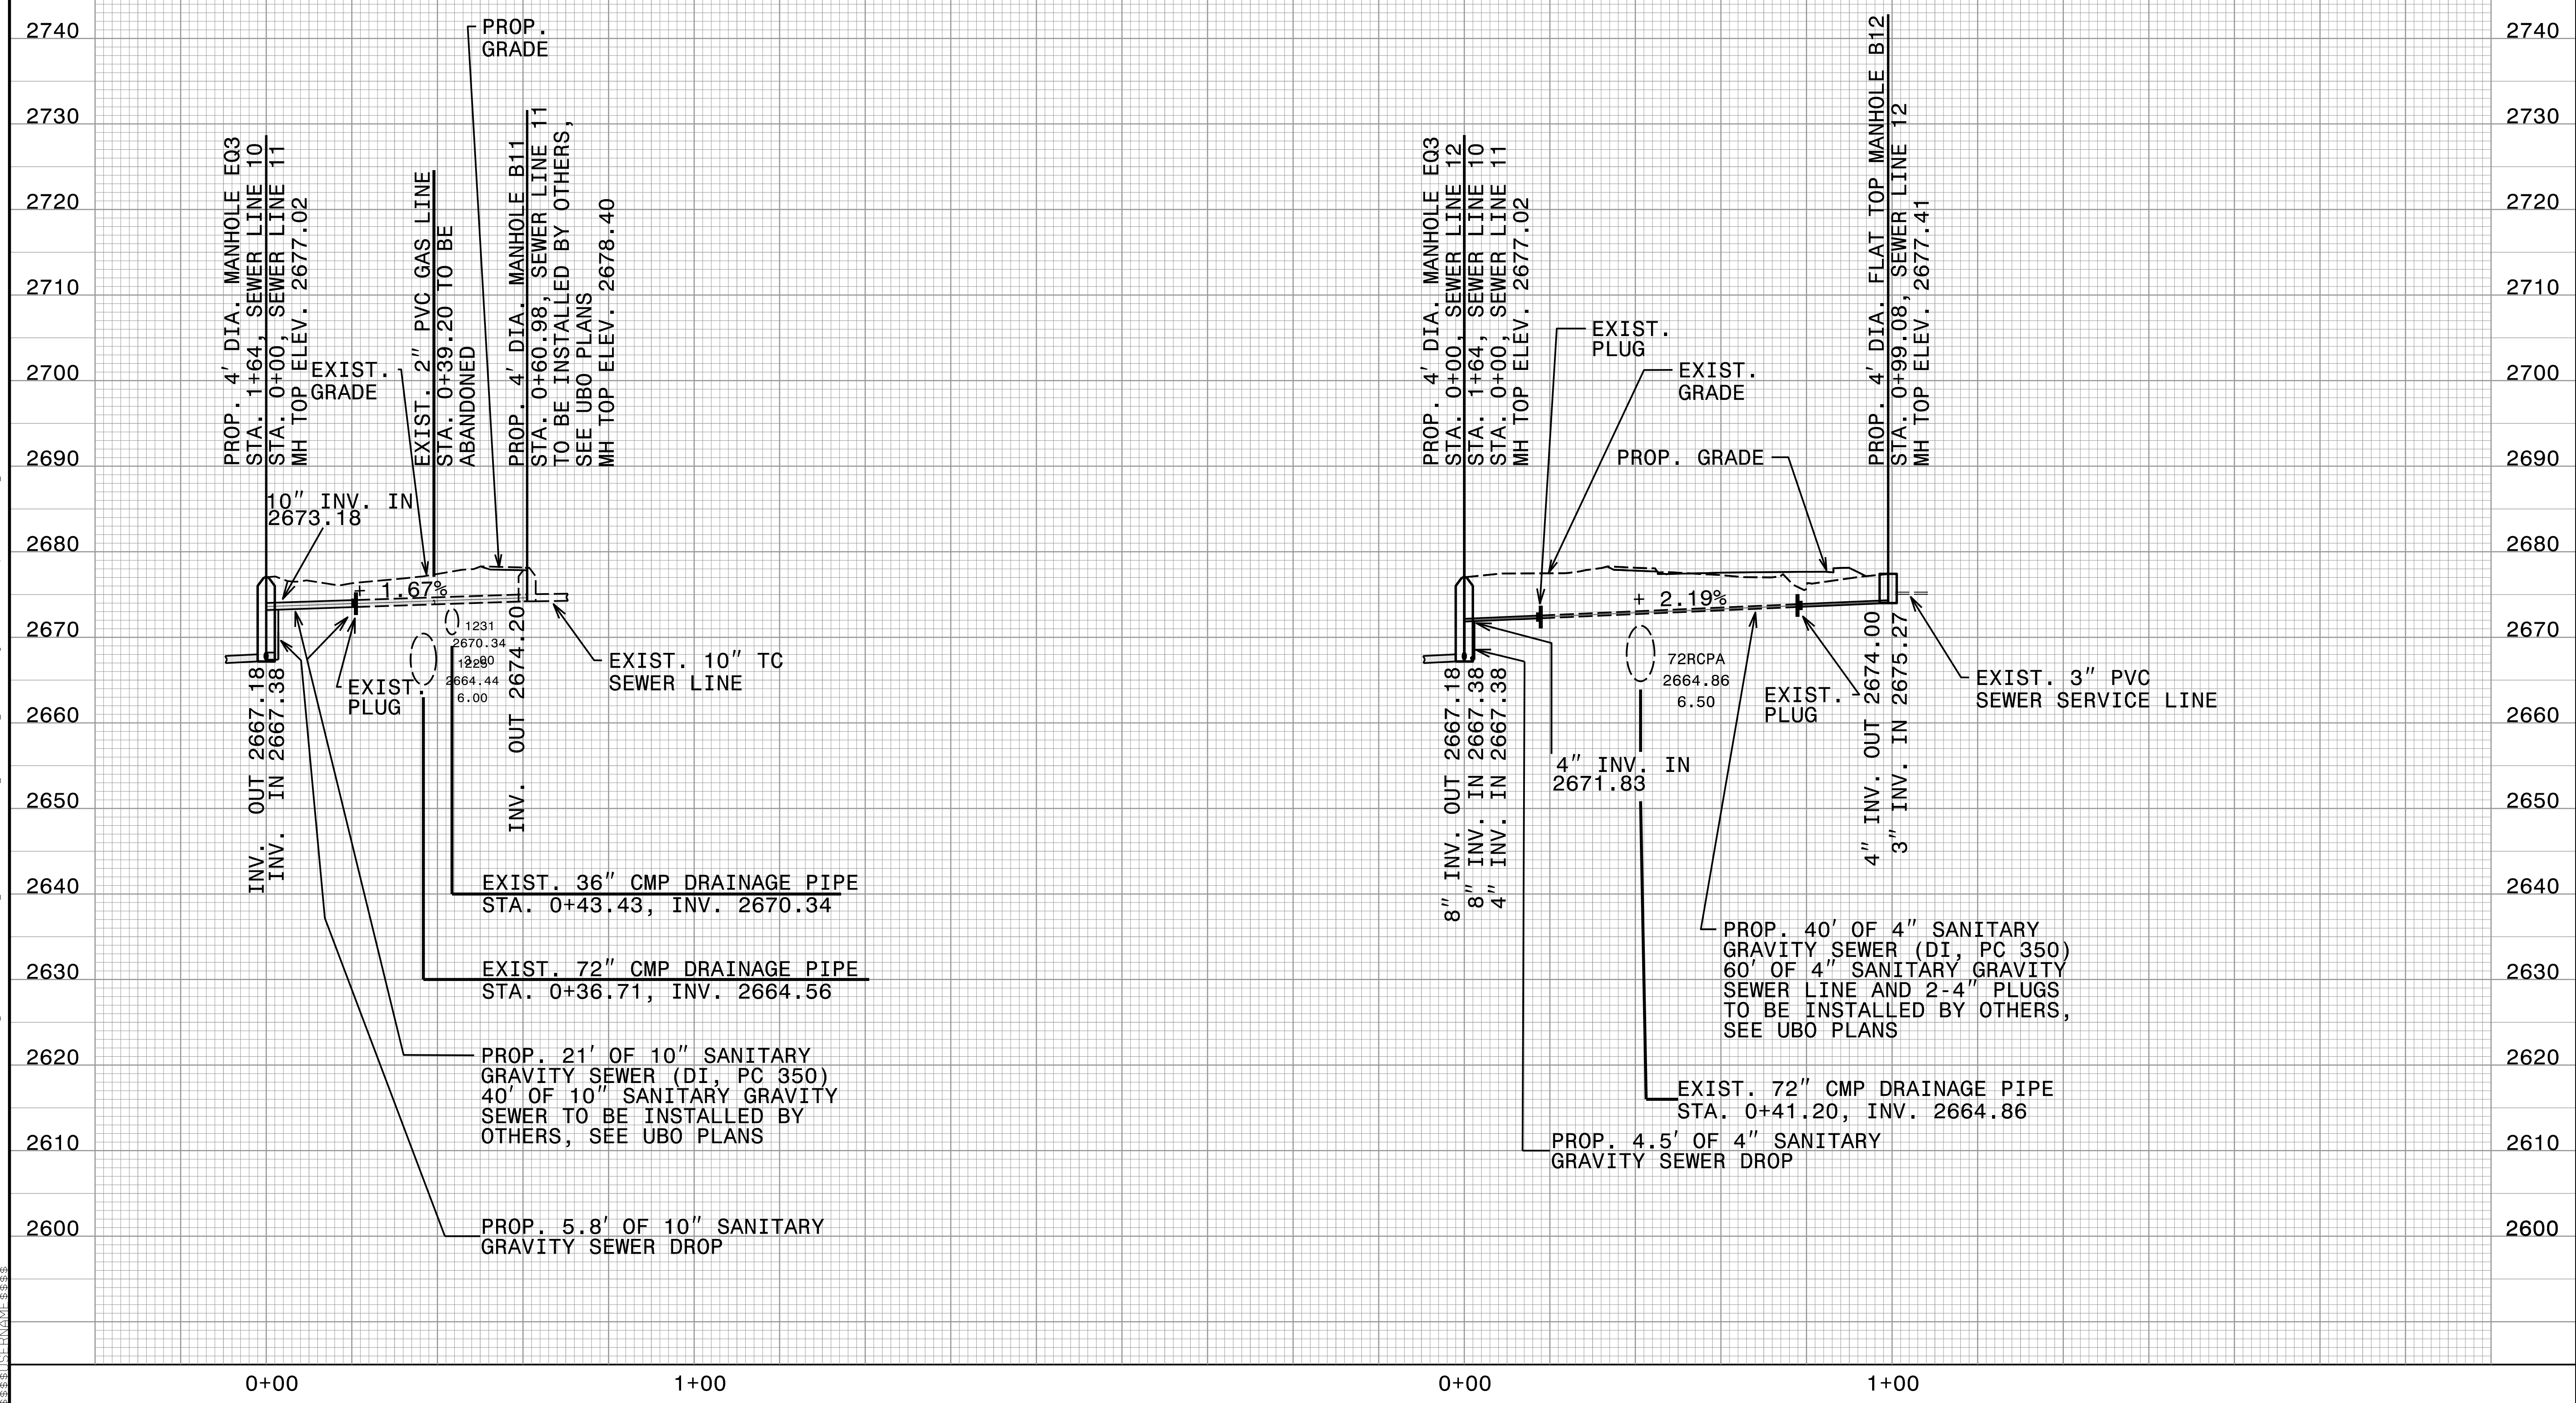

L:\MAR-2023\040\PROJECTS\2015\A2015803\00_Mulkey - U-5839\Design\Utilities\Engineering\UC\Proj\U5839_Ut_pfl_UC53.dgn
 3/11/2023 10:58:38 AM