


**DOCUMENT NOT CONSIDERED FINAL
UNLESS ALL SIGNATURES COMPLETED**

PROJECT REFERENCE NO. U-5839	SHEET NO. UC-54
DESIGNED BY: CDB	
DRAWN BY: ASW	
CHECKED BY: CLS	
APPROVED BY: CDB	
REVISED:	
NORTH CAROLINA DEPARTMENT OF TRANSPORTATION UTILITIES ENGINEERING SEC. PHONE: (919) 707-6690 FAX: (919) 250-4151	
UTILITY CONSTRUCTION PLANS ONLY	

SEWER LINE 13

UTILITY CONSTRUCTION

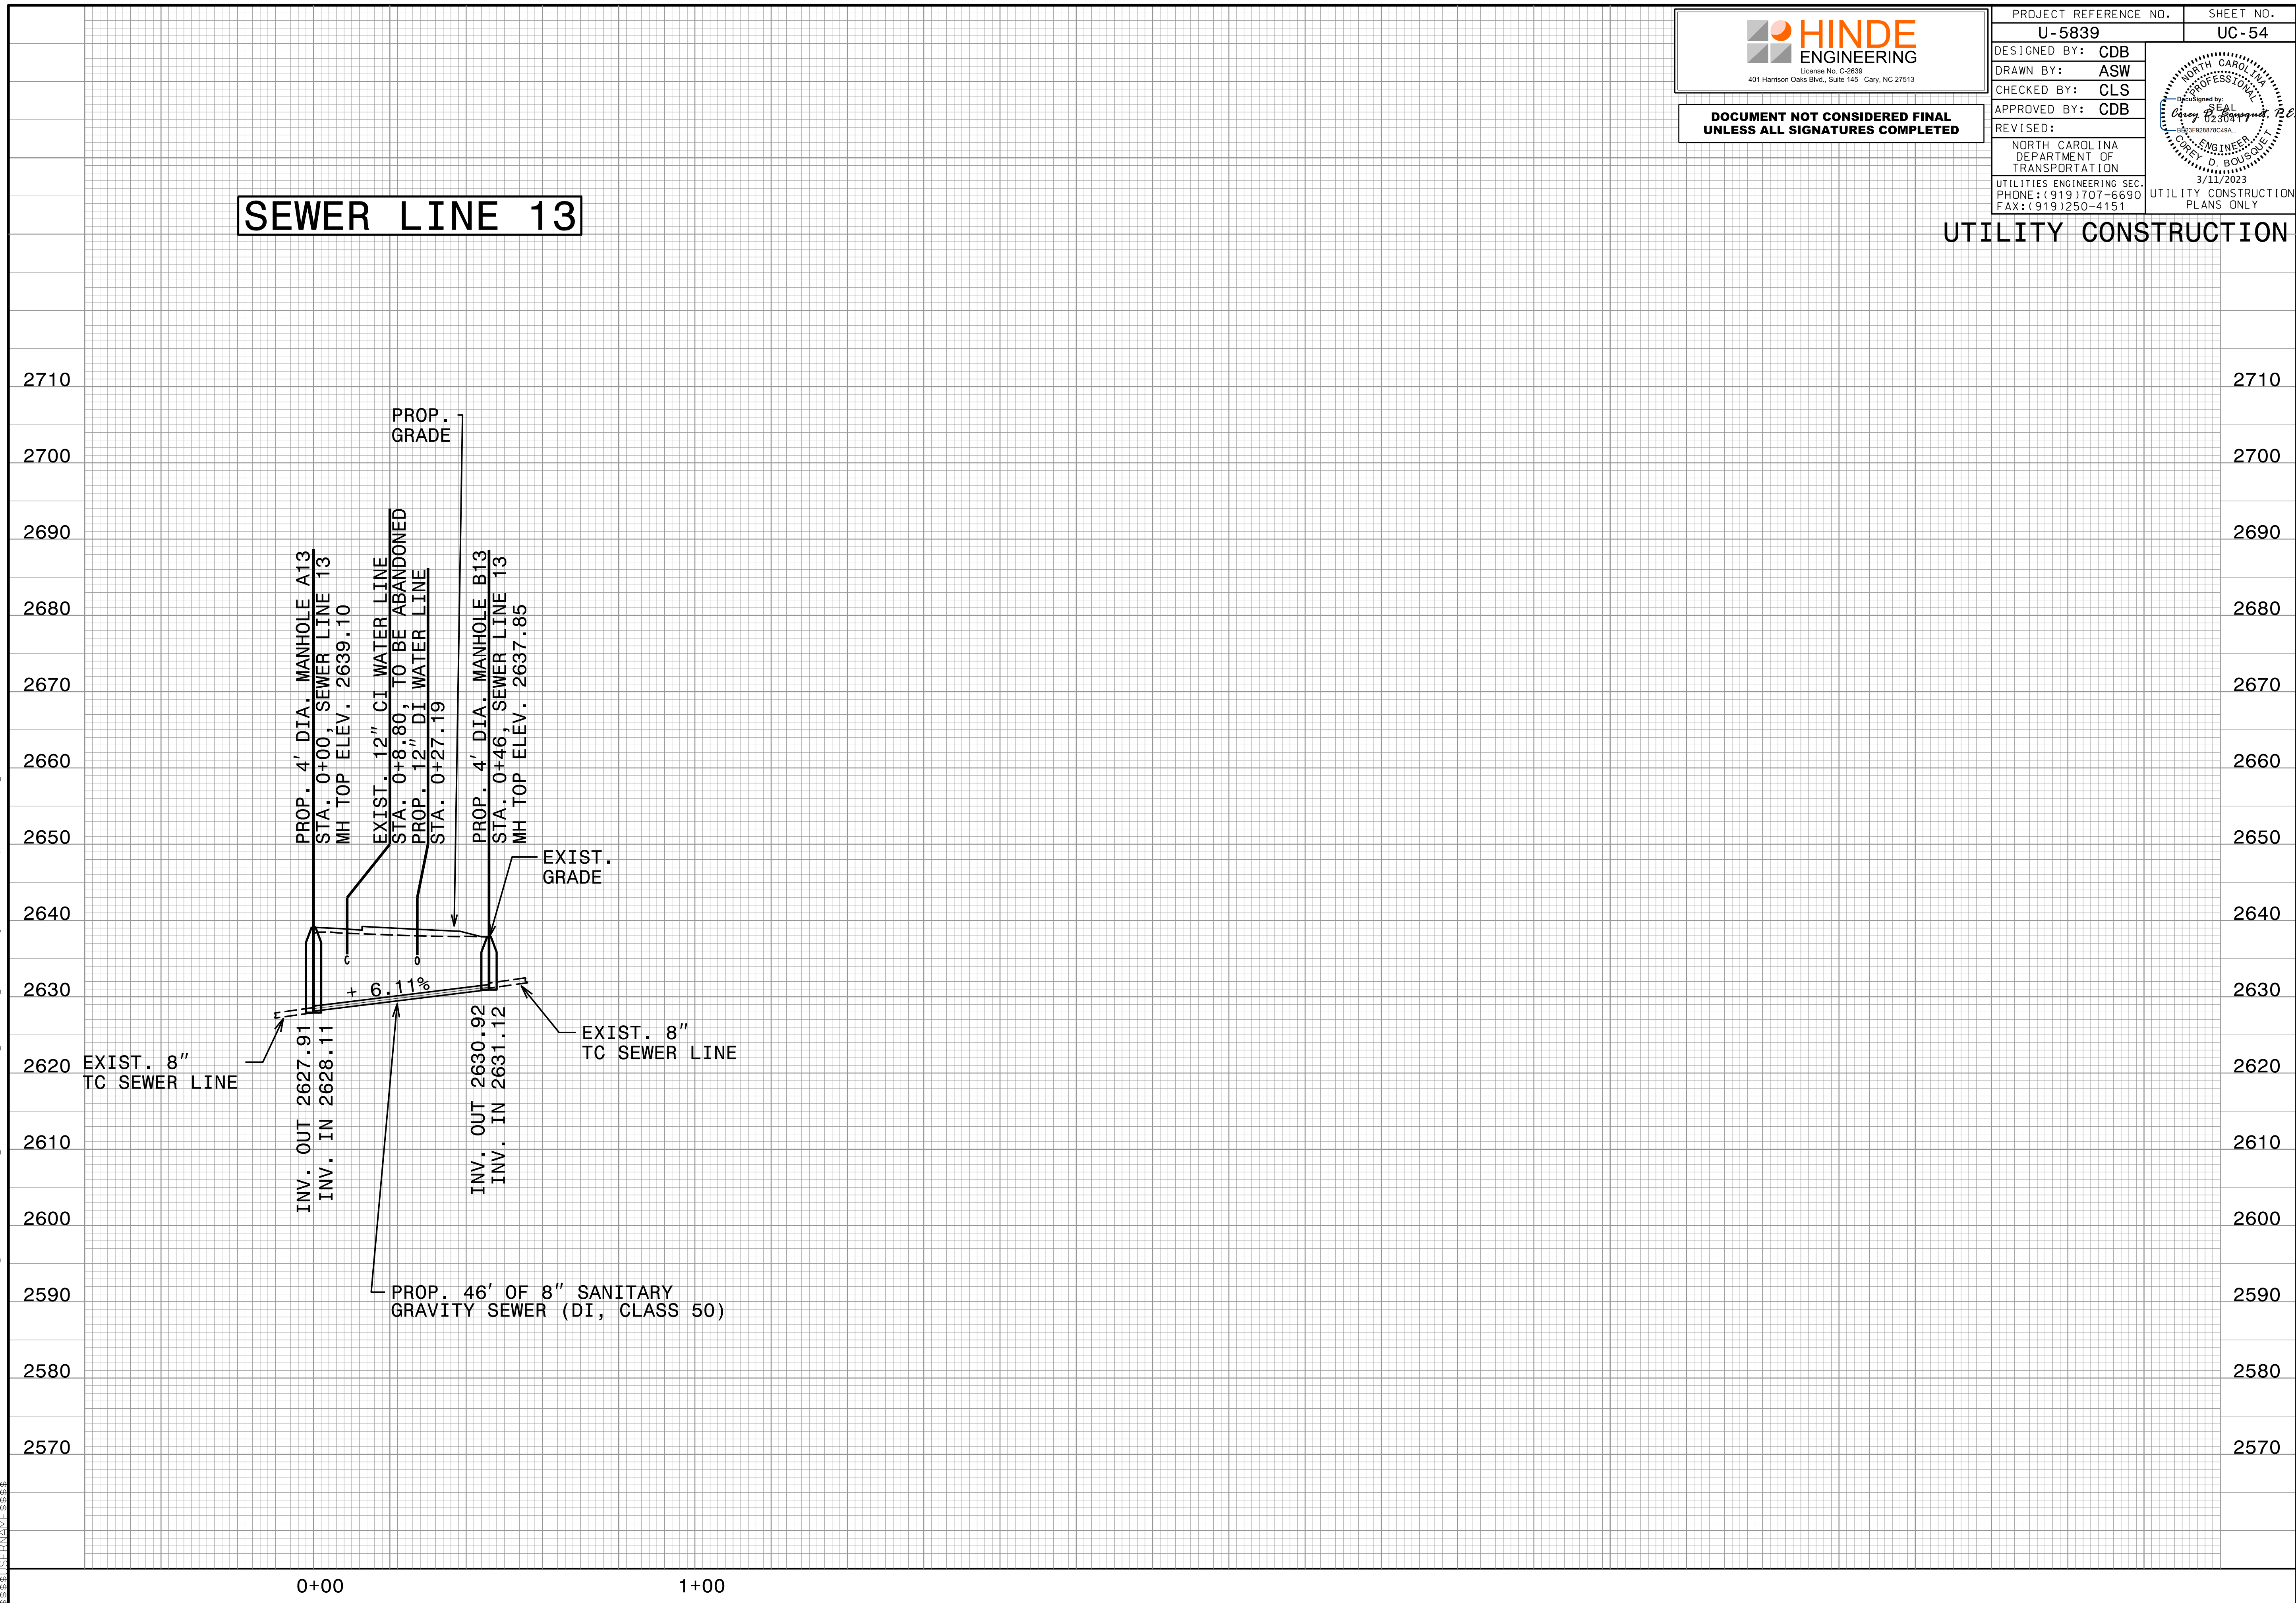

U:\MAR-2023\0440\PROJECTS\2015\A2015803.00 Mulkey - U-5839\Design\Utilities\Engineering\UC\Proj\U5839_Ut_pfl_UC54.dgn