


**TIP PROJECT: U-5839**

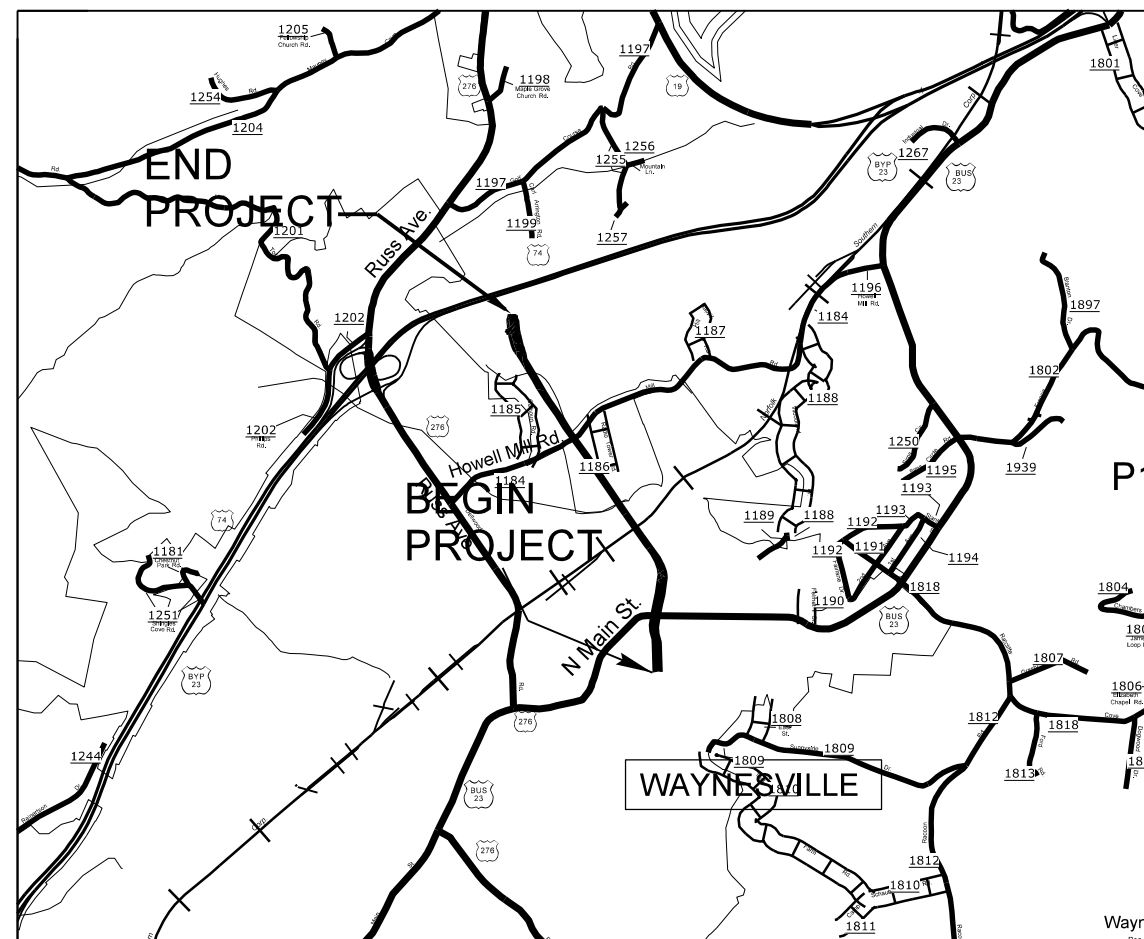

**VICINITY MAP**

STATE OF NORTH CAROLINA  
DIVISION OF HIGHWAYS

**UTILITIES BY OTHERS PLANS  
HAYWOOD COUNTY**


**LOCATION: RUSS AVE - US 276 FROM US 23/74 (GREAT SMOKY MOUNTAINS EXPWY) TO US 23 BUS (N MAIN ST)**

**TYPE OF WORK: GAS, POWER AND COMMUNICATION LINE RELOCATIONS**


T.I.P. NO.	SHEET NO.
U-5839	UO-1

**NOTE:**  
ALL UTILITY WORK SHOWN ON THIS SHEET IS DONE BY OTHERS.  
NO PAYMENT WILL BE MADE TO THE CONTRACTOR FOR UTILITY WORK SHOWN ON THIS SHEET.

BEGIN TIP PROJECT U-5839  
-L- POT STA. 10+19.45

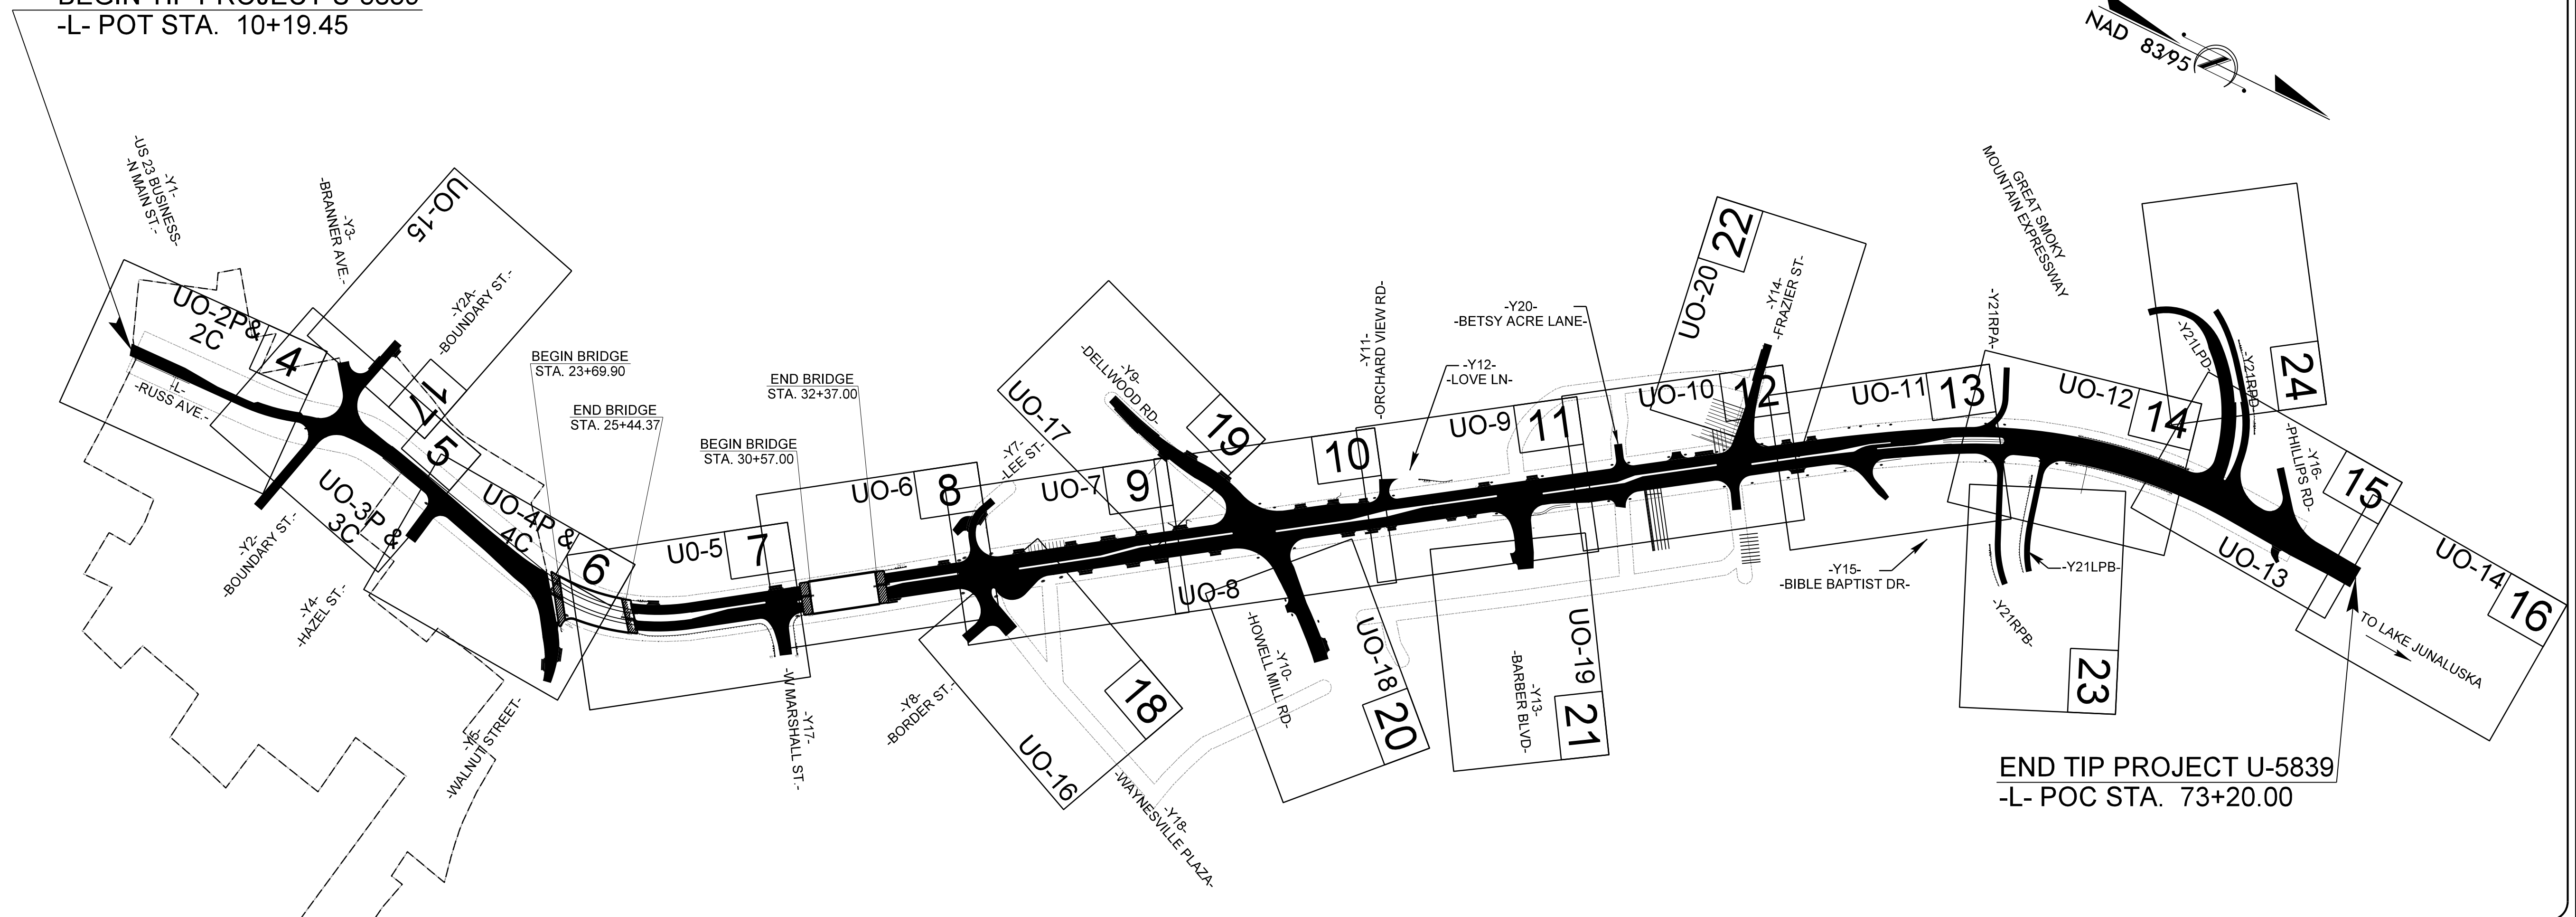

END TIP PROJECT U-5839  
-L- POC STA. 73+20.00

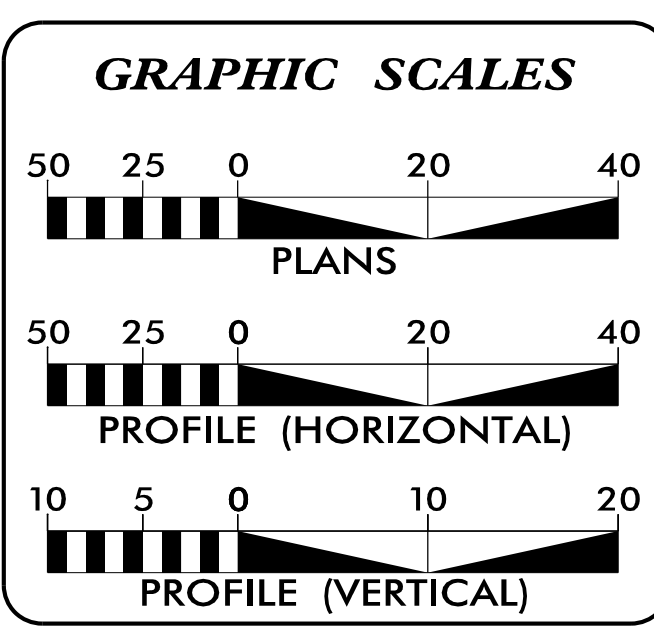

**INDEX OF SHEETS**

SHEET NO.	DESCRIPTION
UO-1	TITLE SHEET
UO-2 THRU UO-20	UBO PLAN SHEETS
TH-21 THRU TH-32	TEST HOLE SHEETS

**UTILITY OWNERS WITH CONFLICTS**

(A) POWER - DUKE ENERGY - (TRANSMISSION)  
 (B) POWER - DUKE ENERGY - (DISTRIBUTION)  
 (C) POWER - TOWN OF WAYNESVILLE (ToW)  
 (D) GAS - DOMINION ENERGY (DE)  
 (E) COMMUNICATIONS - AT&T  
 (F) COMMUNICATIONS - SPECTRUM  
 (G) COMMUNICATIONS - HAYWOOD COUNTY  
 (H) COMMUNICATIONS - EDUCATION AND RESEARCH CONSORTIUM (ERC)

PREPARED IN THE OFFICE OF:

**HINDE ENGINEERING**

License No. C-2639  
401 Harrison Oaks Blvd., Suite 145 Cary, NC 27513  
(919) 653-0001

Clint L. Stevens, P.E. UTILITY COORDINATION PROJECT MANAGER  
 Todd E. Butner PROJECT UTILITY COORDINATOR  
 Corey D. Bousquet, P.E. PROJECT UTILITY DESIGNER

**DIVISION OF HIGHWAYS UTILITIES UNIT**  
 1555 MAIL SERVICES CENTER  
 RALEIGH, NC 27699-1555  
 PHONE (919) 707-6690  
 FAX (919) 250-4151

Wanda Austin, P.E. DIVISION ENGINEER  
 Mitchell Bishop, P.E. DIVISION CONSTRUCT. ENGINEER  
 Nathan Tanner, PE DISTRICT RESIDENT ENGINEER  
 Bob Golding DIVISION UTILITY ENGINEER

I:\7-APR-2023\_12:58\_S:\Server\_Files\PROJECTS\2015\2015803.00\_Mulkey - U-5839\Design\Utilities\Engineering\UBO\Proj\U5839\_Ut\_-tsh\_U01\_psh.dgn