

### UTILITIES BY OTHERS


**NOTE:**  
ALL UTILITY WORK SHOWN ON THIS SHEET WILL BE DONE BY OTHERS. NO PAYMENT WILL BE MADE TO THE CONTRACTOR FOR UTILITY WORK SHOWN ON THIS SHEET.

# HAYWOOD COUNTY FIBER, NCDOT SIGNAL, AT&T & SPECTRUM ONLY

HAYWOOD COUNTY FO CABLE IS 3' FROM OUTSIDE OF SP CASING

HAYWOOD COUNTY FIBER OPTIC CABLES (INSTALLED)

SIGNAL POLE FOUNDATION 4' DIAMETER

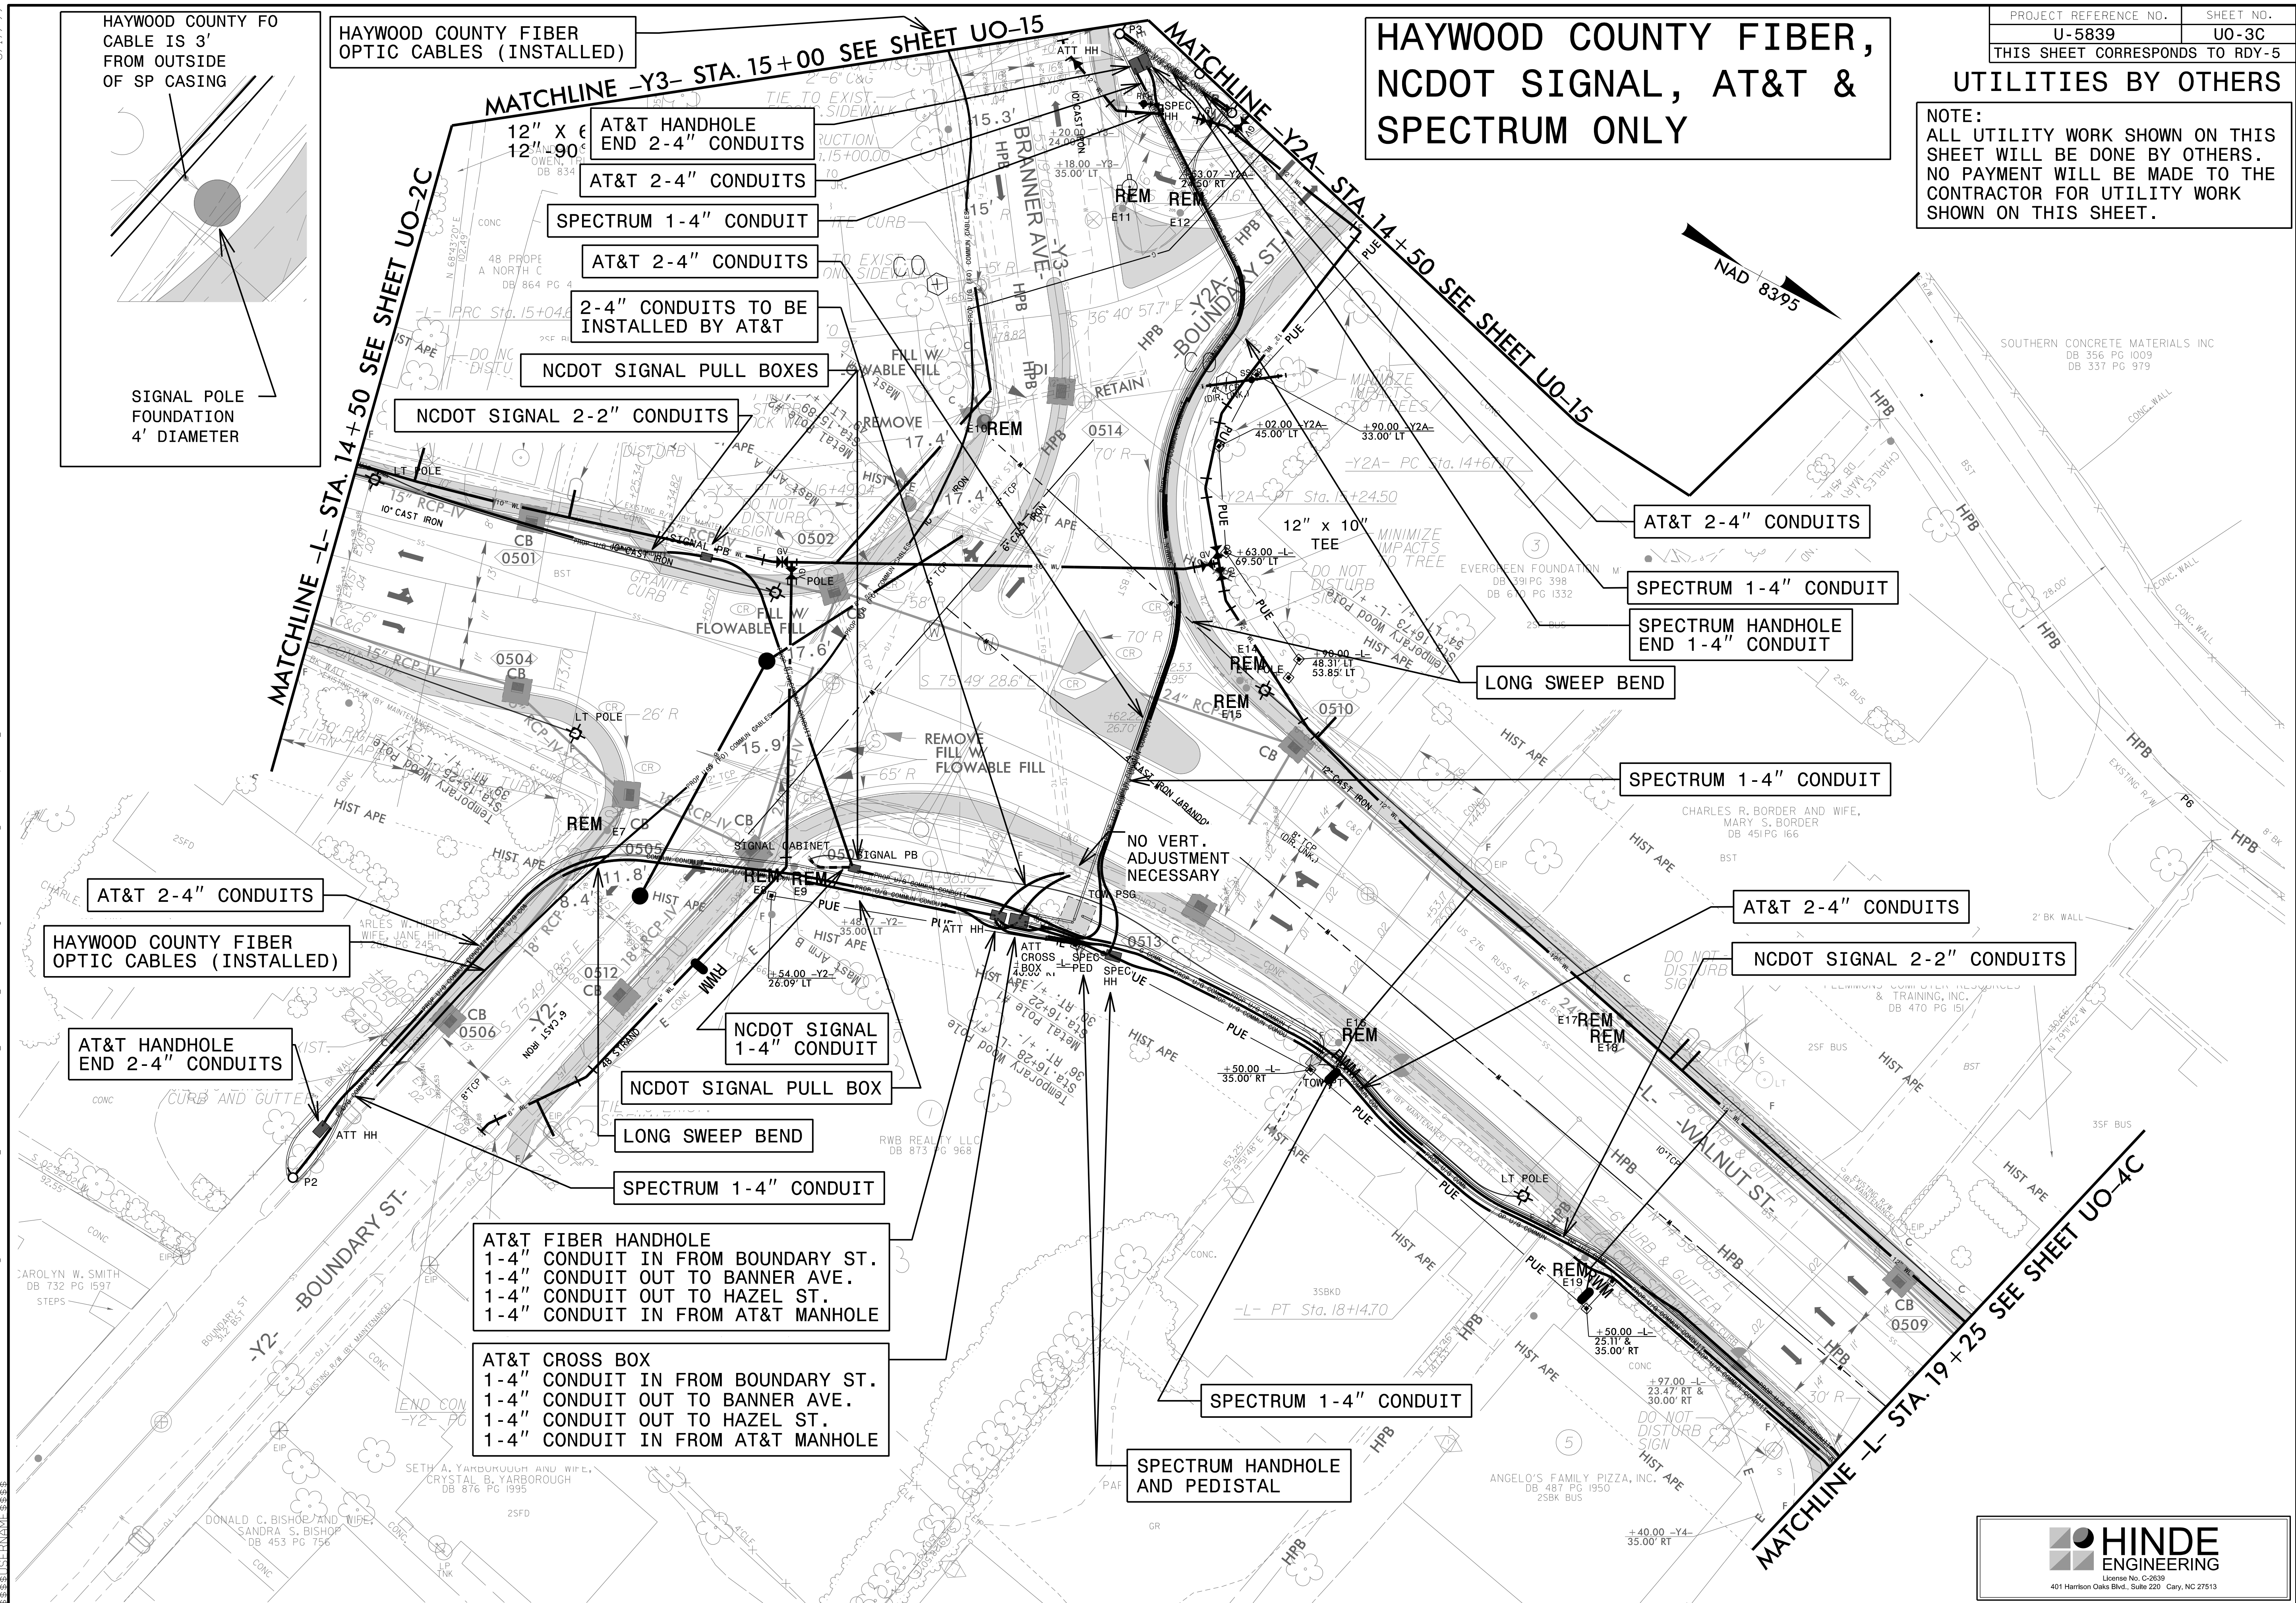

MATCHLINE -L- STA. 14+50 SEE SHEET UO-2C

MATCHLINE -Y3- STA. 15+00 SEE SHEET UO-15

MATCHLINE -Y2A- STA. 14+50 SEE SHEET UO-15

MATCHLINE -L- STA. 19+25 SEE SHEET UO-4C

AT&T 2-4" CONDUITS

HAYWOOD COUNTY FIBER OPTIC CABLES (INSTALLED)

AT&T HANDHOLE END 2-4" CONDUITS

NCDOT SIGNAL 1-4" CONDUIT

NCDOT SIGNAL PULL BOX

LONG SWEEP BEND

SPECTRUM 1-4" CONDUIT

AT&T FIBER HANDHOLE  
1-4" CONDUIT IN FROM BOUNDARY ST.  
1-4" CONDUIT OUT TO BANNER AVE.  
1-4" CONDUIT OUT TO HAZEL ST.  
1-4" CONDUIT IN FROM AT&T MANHOLE

AT&T CROSS BOX  
1-4" CONDUIT IN FROM BOUNDARY ST.  
1-4" CONDUIT OUT TO BANNER AVE.  
1-4" CONDUIT OUT TO HAZEL ST.  
1-4" CONDUIT IN FROM AT&T MANHOLE

SPECTRUM 1-4" CONDUIT

SPECTRUM HANDHOLE AND PEDISTAL

AT&T 2-4" CONDUITS

NCDOT SIGNAL 2-2" CONDUITS

SPECTRUM 1-4" CONDUIT

LONG SWEEP BEND

SPECTRUM HANDHOLE END 1-4" CONDUIT

SPECTRUM 1-4" CONDUIT

AT&T 2-4" CONDUITS

12" x 10" TEE

NO VERT. ADJUSTMENT NECESSARY

REMOVE FILL W/ FLOWABLE FILL

REMOVE FILL W/ FLOWABLE FILL

REMOVE FILL W/ FLOWABLE FILL

REMOVE FILL W/ FLOWABLE FILL

REMOVE FILL W/ FLOWABLE FILL

NCDOT SIGNAL 2-2" CONDUITS

NCDOT SIGNAL PULL BOXES

2-4" CONDUITS TO BE INSTALLED BY AT&T

AT&T 2-4" CONDUITS

SPECTRUM 1-4" CONDUIT

AT&T 2-4" CONDUITS

AT&T HANDHOLE END 2-4" CONDUITS

8/17/99  
 22-MAR-2023 07:08  
 U:\PROJECTS\2015\A2015803\00\_Mulkey - U-5839\Utilities\Engineering\UBD03\ProJ\U5839\_Ut\_rdy5\_UO3C\_psh.dgn