
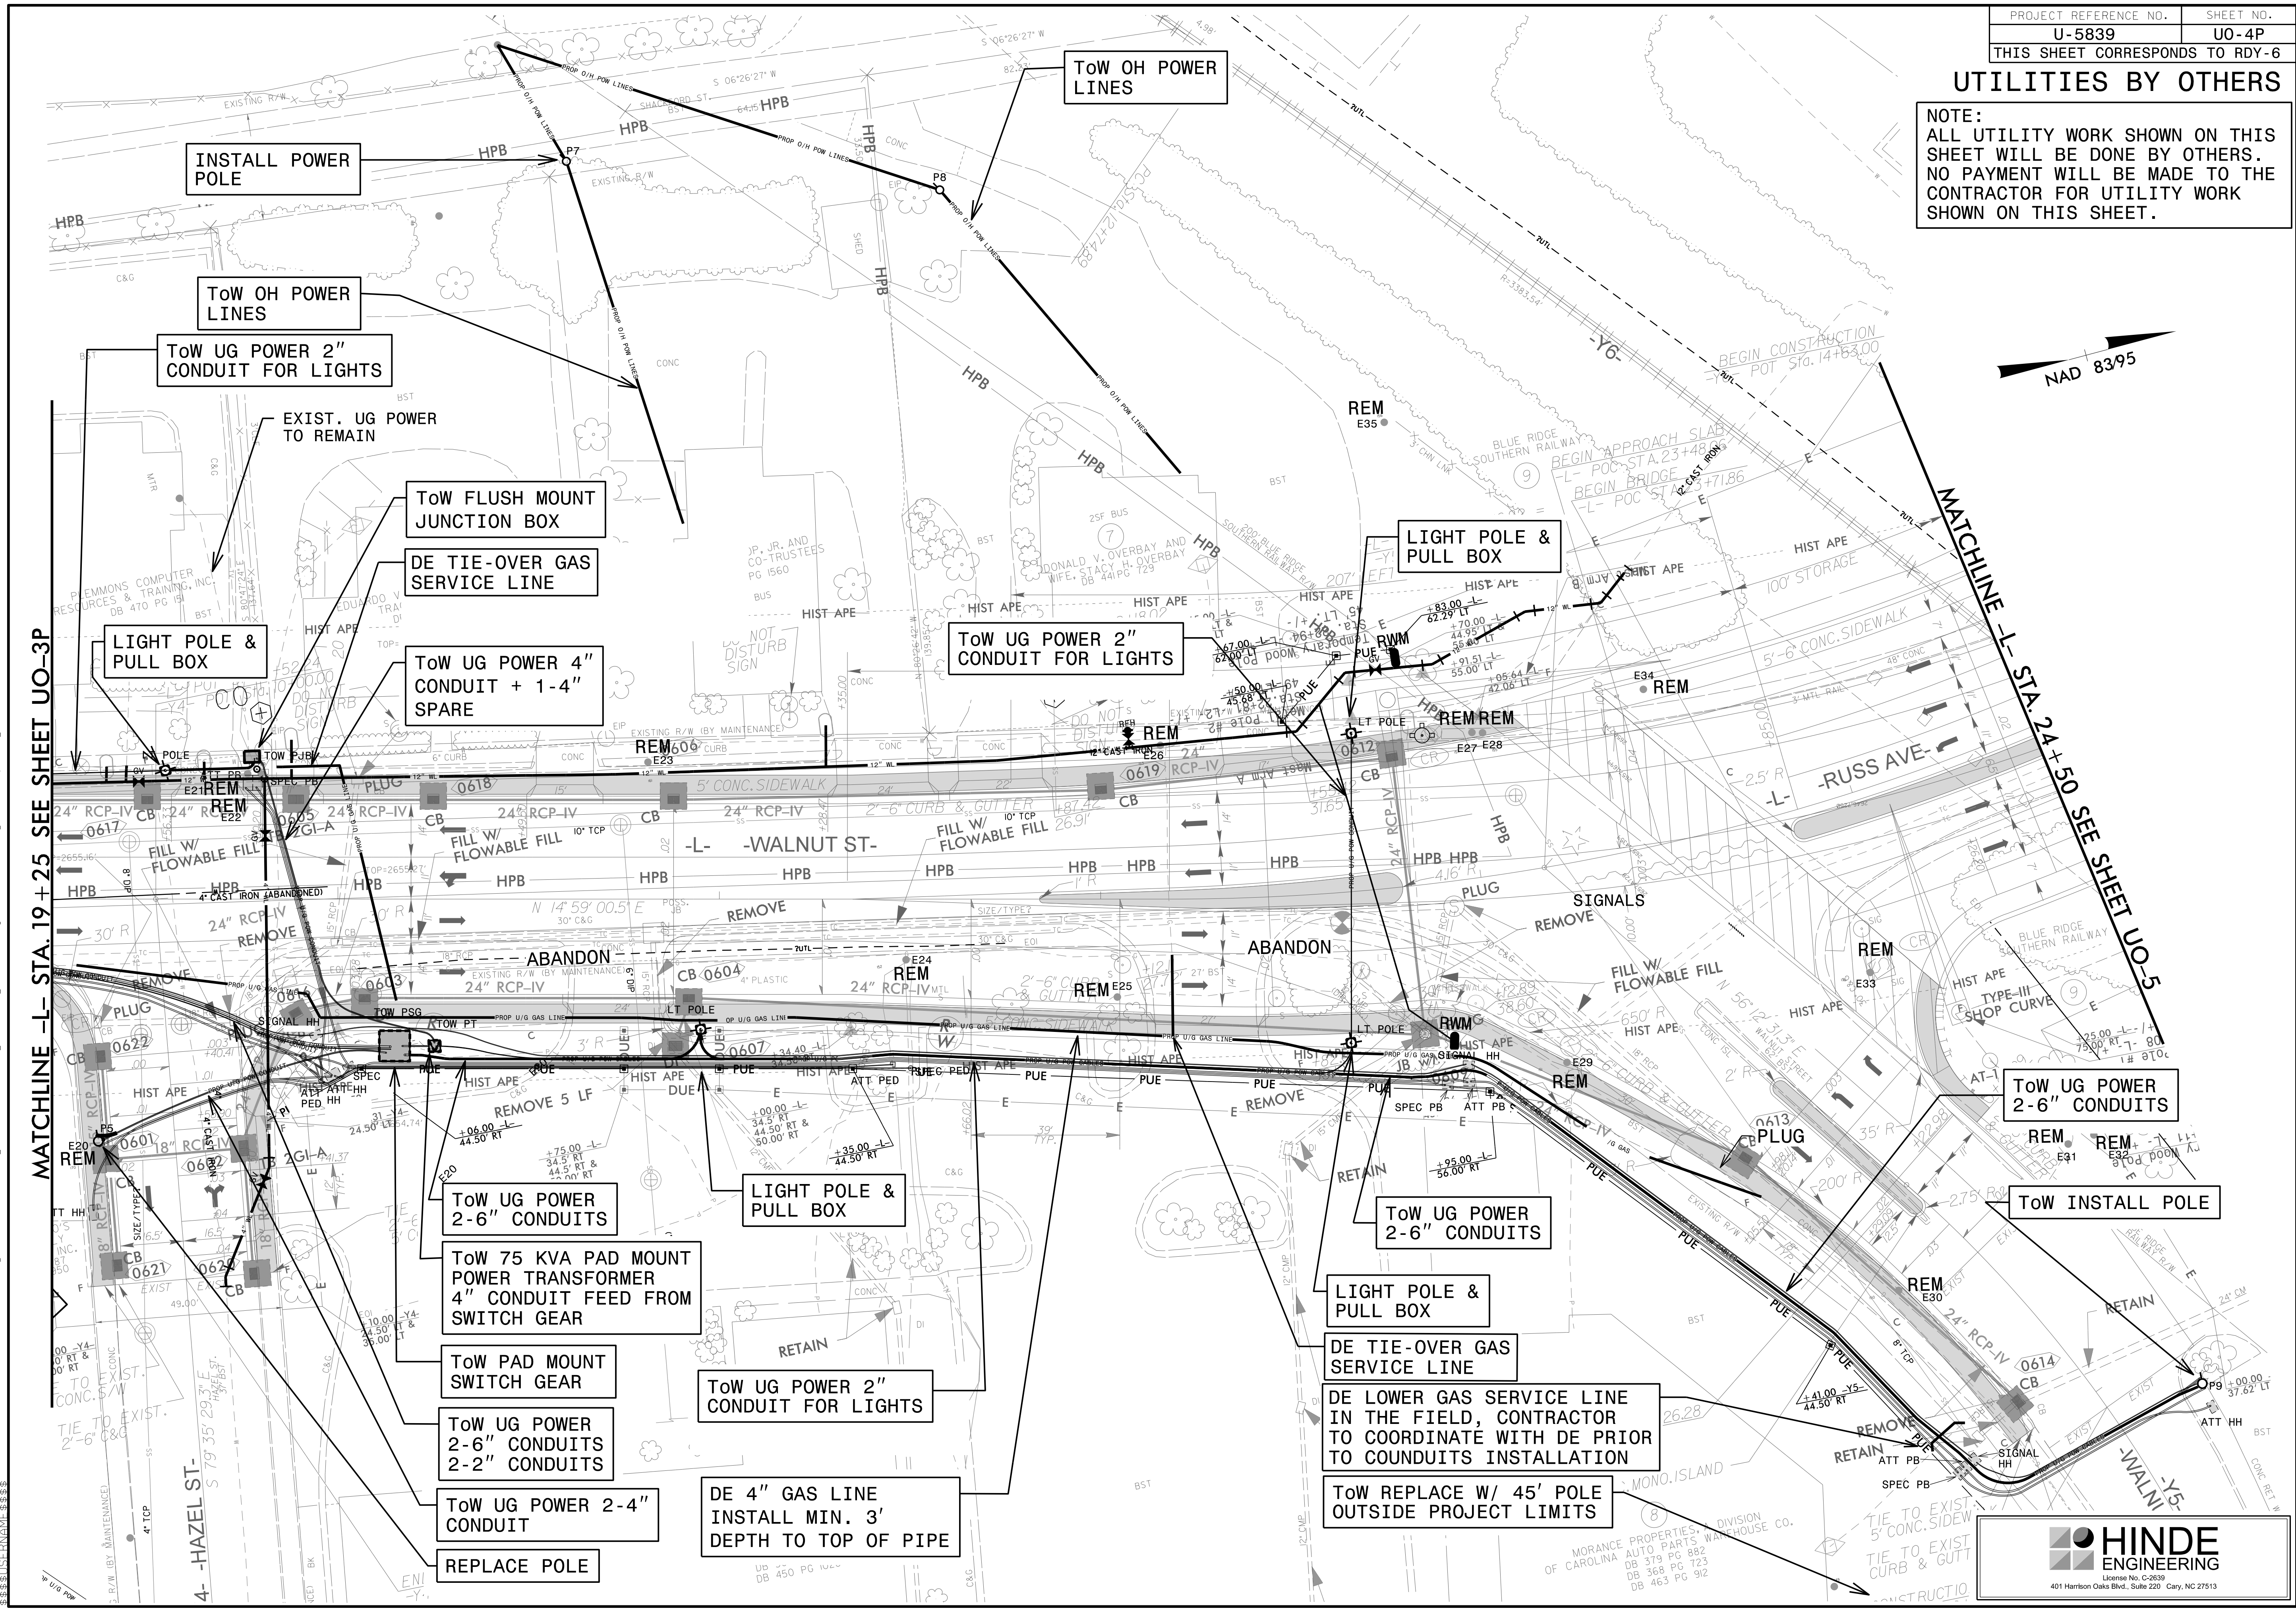


UTILITIES BY OTHERS

NOTE:
ALL UTILITY WORK SHOWN ON THIS SHEET WILL BE DONE BY OTHERS. NO PAYMENT WILL BE MADE TO THE CONTRACTOR FOR UTILITY WORK SHOWN ON THIS SHEET.

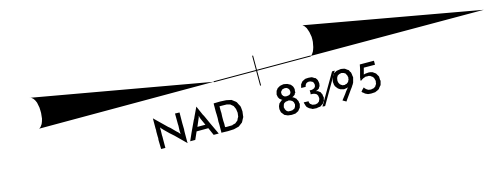

MATCHLINE -L- STA. 19 + 25 SEE SHEET UO-3P

MATCHLINE -L- STA. 24 + 50 SEE SHEET UO-5

20-MAR-2023 10:00 C:\PROJECTS\2015\A2015803\00_Mulkey - U-5839\Design\Utilities\Engineering\UBOY-Proj\U5839_Ut_rdy6_UO4P_psh.dgn

