
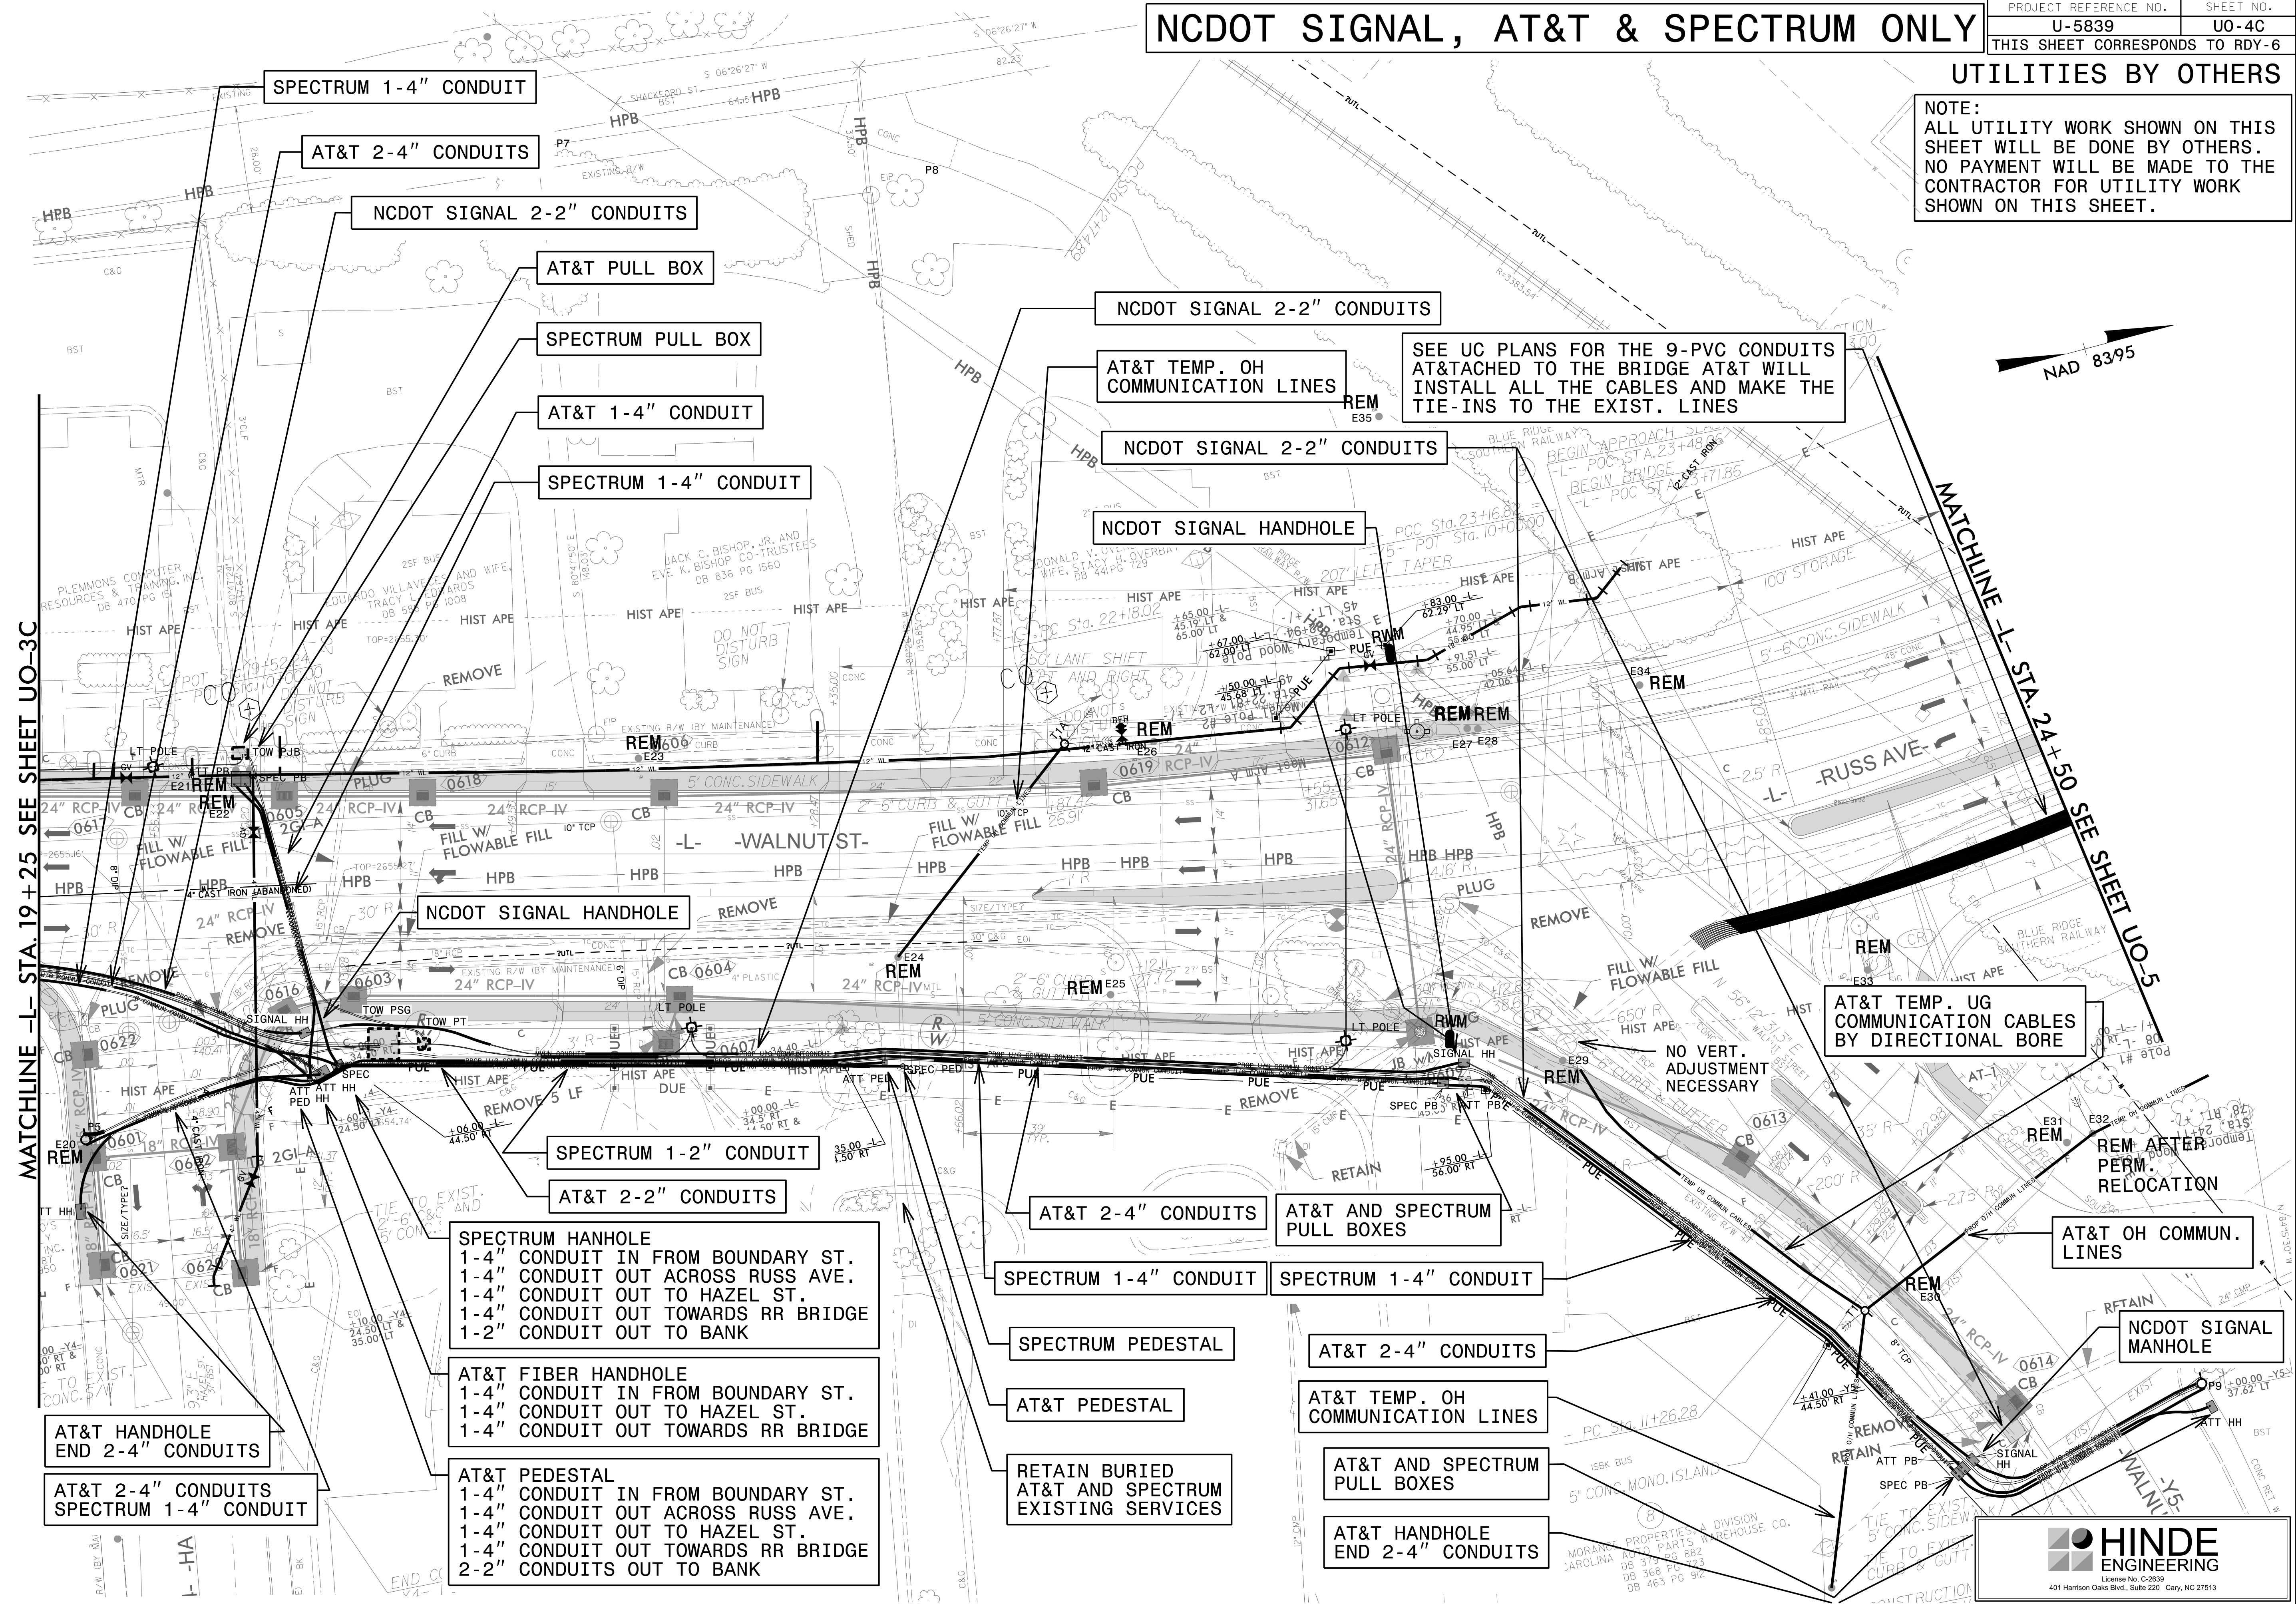


NCDOT SIGNAL, AT&T & SPECTRUM ONLY

UTILITIES BY OTHERS

NOTE:
ALL UTILITY WORK SHOWN ON THIS SHEET WILL BE DONE BY OTHERS. NO PAYMENT WILL BE MADE TO THE CONTRACTOR FOR UTILITY WORK SHOWN ON THIS SHEET.

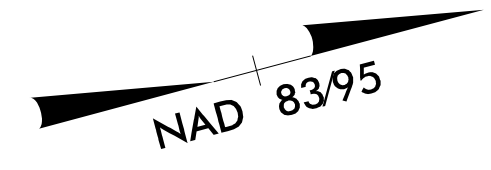

MATCHLINE -L- STA. 19 + 25 SEE SHEET UO-3C

MATCHLINE -L- STA. 24 + 50 SEE SHEET UO-5

SPECTRUM 1-4" CONDUIT

AT&T 2-4" CONDUITS

NCDOT SIGNAL 2-2" CONDUITS

AT&T PULL BOX

SPECTRUM PULL BOX

AT&T 1-4" CONDUIT

SPECTRUM 1-4" CONDUIT

NCDOT SIGNAL 2-2" CONDUITS

AT&T TEMP. OH COMMUNICATION LINES

SEE UC PLANS FOR THE 9-PVC CONDUITS AT&T WILL INSTALL ALL THE CABLES AND MAKE THE TIE-INS TO THE EXIST. LINES

NCDOT SIGNAL 2-2" CONDUITS

NCDOT SIGNAL HANDHOLE

NCDOT SIGNAL HANDHOLE

AT&T TEMP. UG COMMUNICATION CABLES BY DIRECTIONAL BORE

NO VERT. ADJUSTMENT NECESSARY

SPECTRUM 1-2" CONDUIT

AT&T 2-2" CONDUITS

SPECTRUM HANHOLE
1-4" CONDUIT IN FROM BOUNDARY ST.
1-4" CONDUIT OUT ACROSS RUSS AVE.
1-4" CONDUIT OUT TO HAZEL ST.
1-4" CONDUIT OUT TOWARDS RR BRIDGE
1-2" CONDUIT OUT TO BANK

AT&T FIBER HANDHOLE
1-4" CONDUIT IN FROM BOUNDARY ST.
1-4" CONDUIT OUT TO HAZEL ST.
1-4" CONDUIT OUT TOWARDS RR BRIDGE

AT&T PEDESTAL
1-4" CONDUIT IN FROM BOUNDARY ST.
1-4" CONDUIT OUT ACROSS RUSS AVE.
1-4" CONDUIT OUT TO HAZEL ST.
1-4" CONDUIT OUT TOWARDS RR BRIDGE
2-2" CONDUITS OUT TO BANK

AT&T HANDHOLE END 2-4" CONDUITS

AT&T 2-4" CONDUITS SPECTRUM 1-4" CONDUIT

AT&T 2-4" CONDUITS

AT&T AND SPECTRUM PULL BOXES

SPECTRUM 1-4" CONDUIT

SPECTRUM 1-4" CONDUIT

SPECTRUM PEDESTAL

AT&T PEDESTAL

RETAIN BURIED AT&T AND SPECTRUM EXISTING SERVICES

AT&T 2-4" CONDUITS


AT&T TEMP. OH COMMUNICATION LINES

AT&T AND SPECTRUM PULL BOXES

AT&T HANDHOLE END 2-4" CONDUITS

AT&T OH COMM. LINES

NCDOT SIGNAL MANHOLE

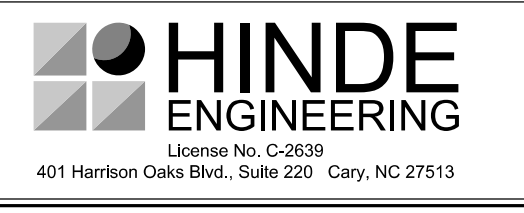

20-MAR-2017 10:00 AM C:\PROJECTS\2015\A2015803\00_Mulkey - U-5839\Design\Utilities\Engineering\UO04C\UO4C_psh.dgn