


UTILITIES BY OTHERS

NOTE:
ALL UTILITY WORK SHOWN ON THIS SHEET WILL BE DONE BY OTHERS. NO PAYMENT WILL BE MADE TO THE CONTRACTOR FOR UTILITY WORK SHOWN ON THIS SHEET.

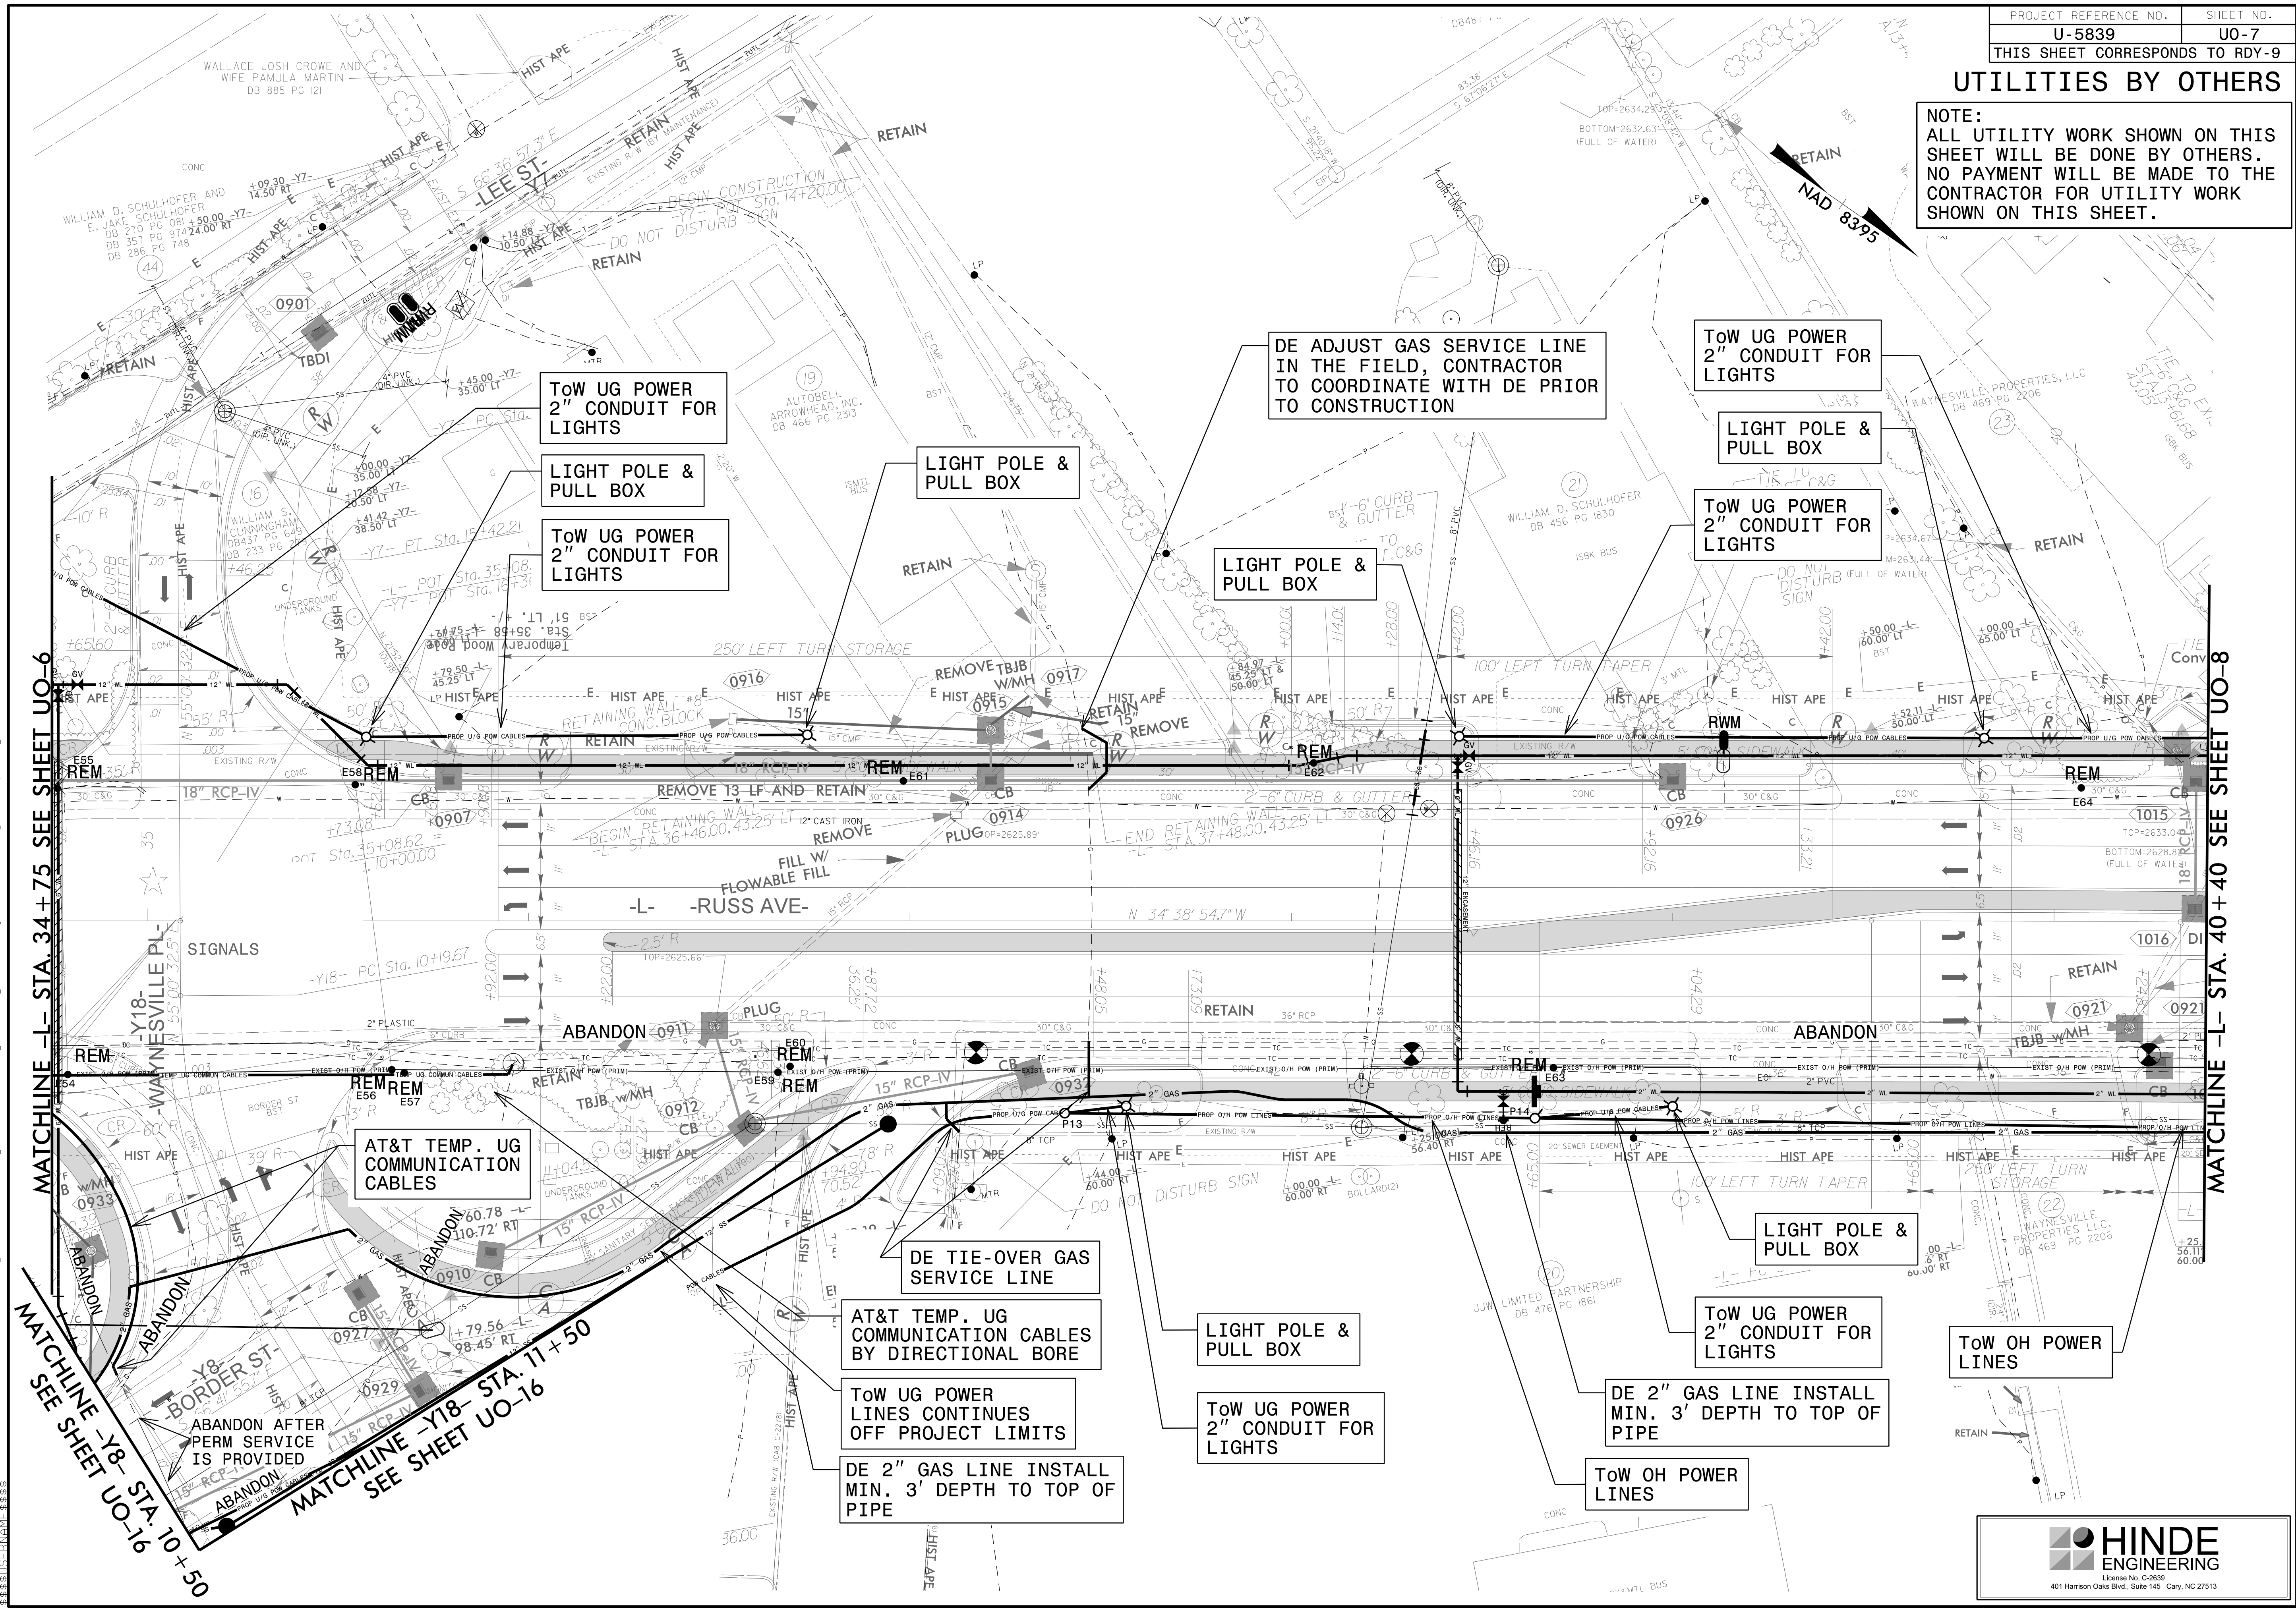

MATCHLINE -L- STA. 34+75 SEE SHEET UO-6

MATCHLINE -L- STA. 40+40 SEE SHEET UO-8

MATCHLINE -Y8- STA. 10+50
MATCHLINE -Y8- STA. 16+50
MATCHLINE -Y8- STA. 11+50
MATCHLINE -Y18- STA. 16+50
MATCHLINE -Y18- STA. 11+50
MATCHLINE -Y18- STA. 10+50

C:\MAR-2017\18-0\PROJECTS\2015\A2015803\00_Mulkey - U-5839\Design\Utilities\Engineering\UBD\ProJ\U5839_Ut_rdy_1_U07_psh.dgn