


UTILITIES BY OTHERS

NOTE:
 ALL UTILITY WORK SHOWN ON THIS SHEET WILL BE DONE BY OTHERS. NO PAYMENT WILL BE MADE TO THE CONTRACTOR FOR UTILITY WORK SHOWN ON THIS SHEET.

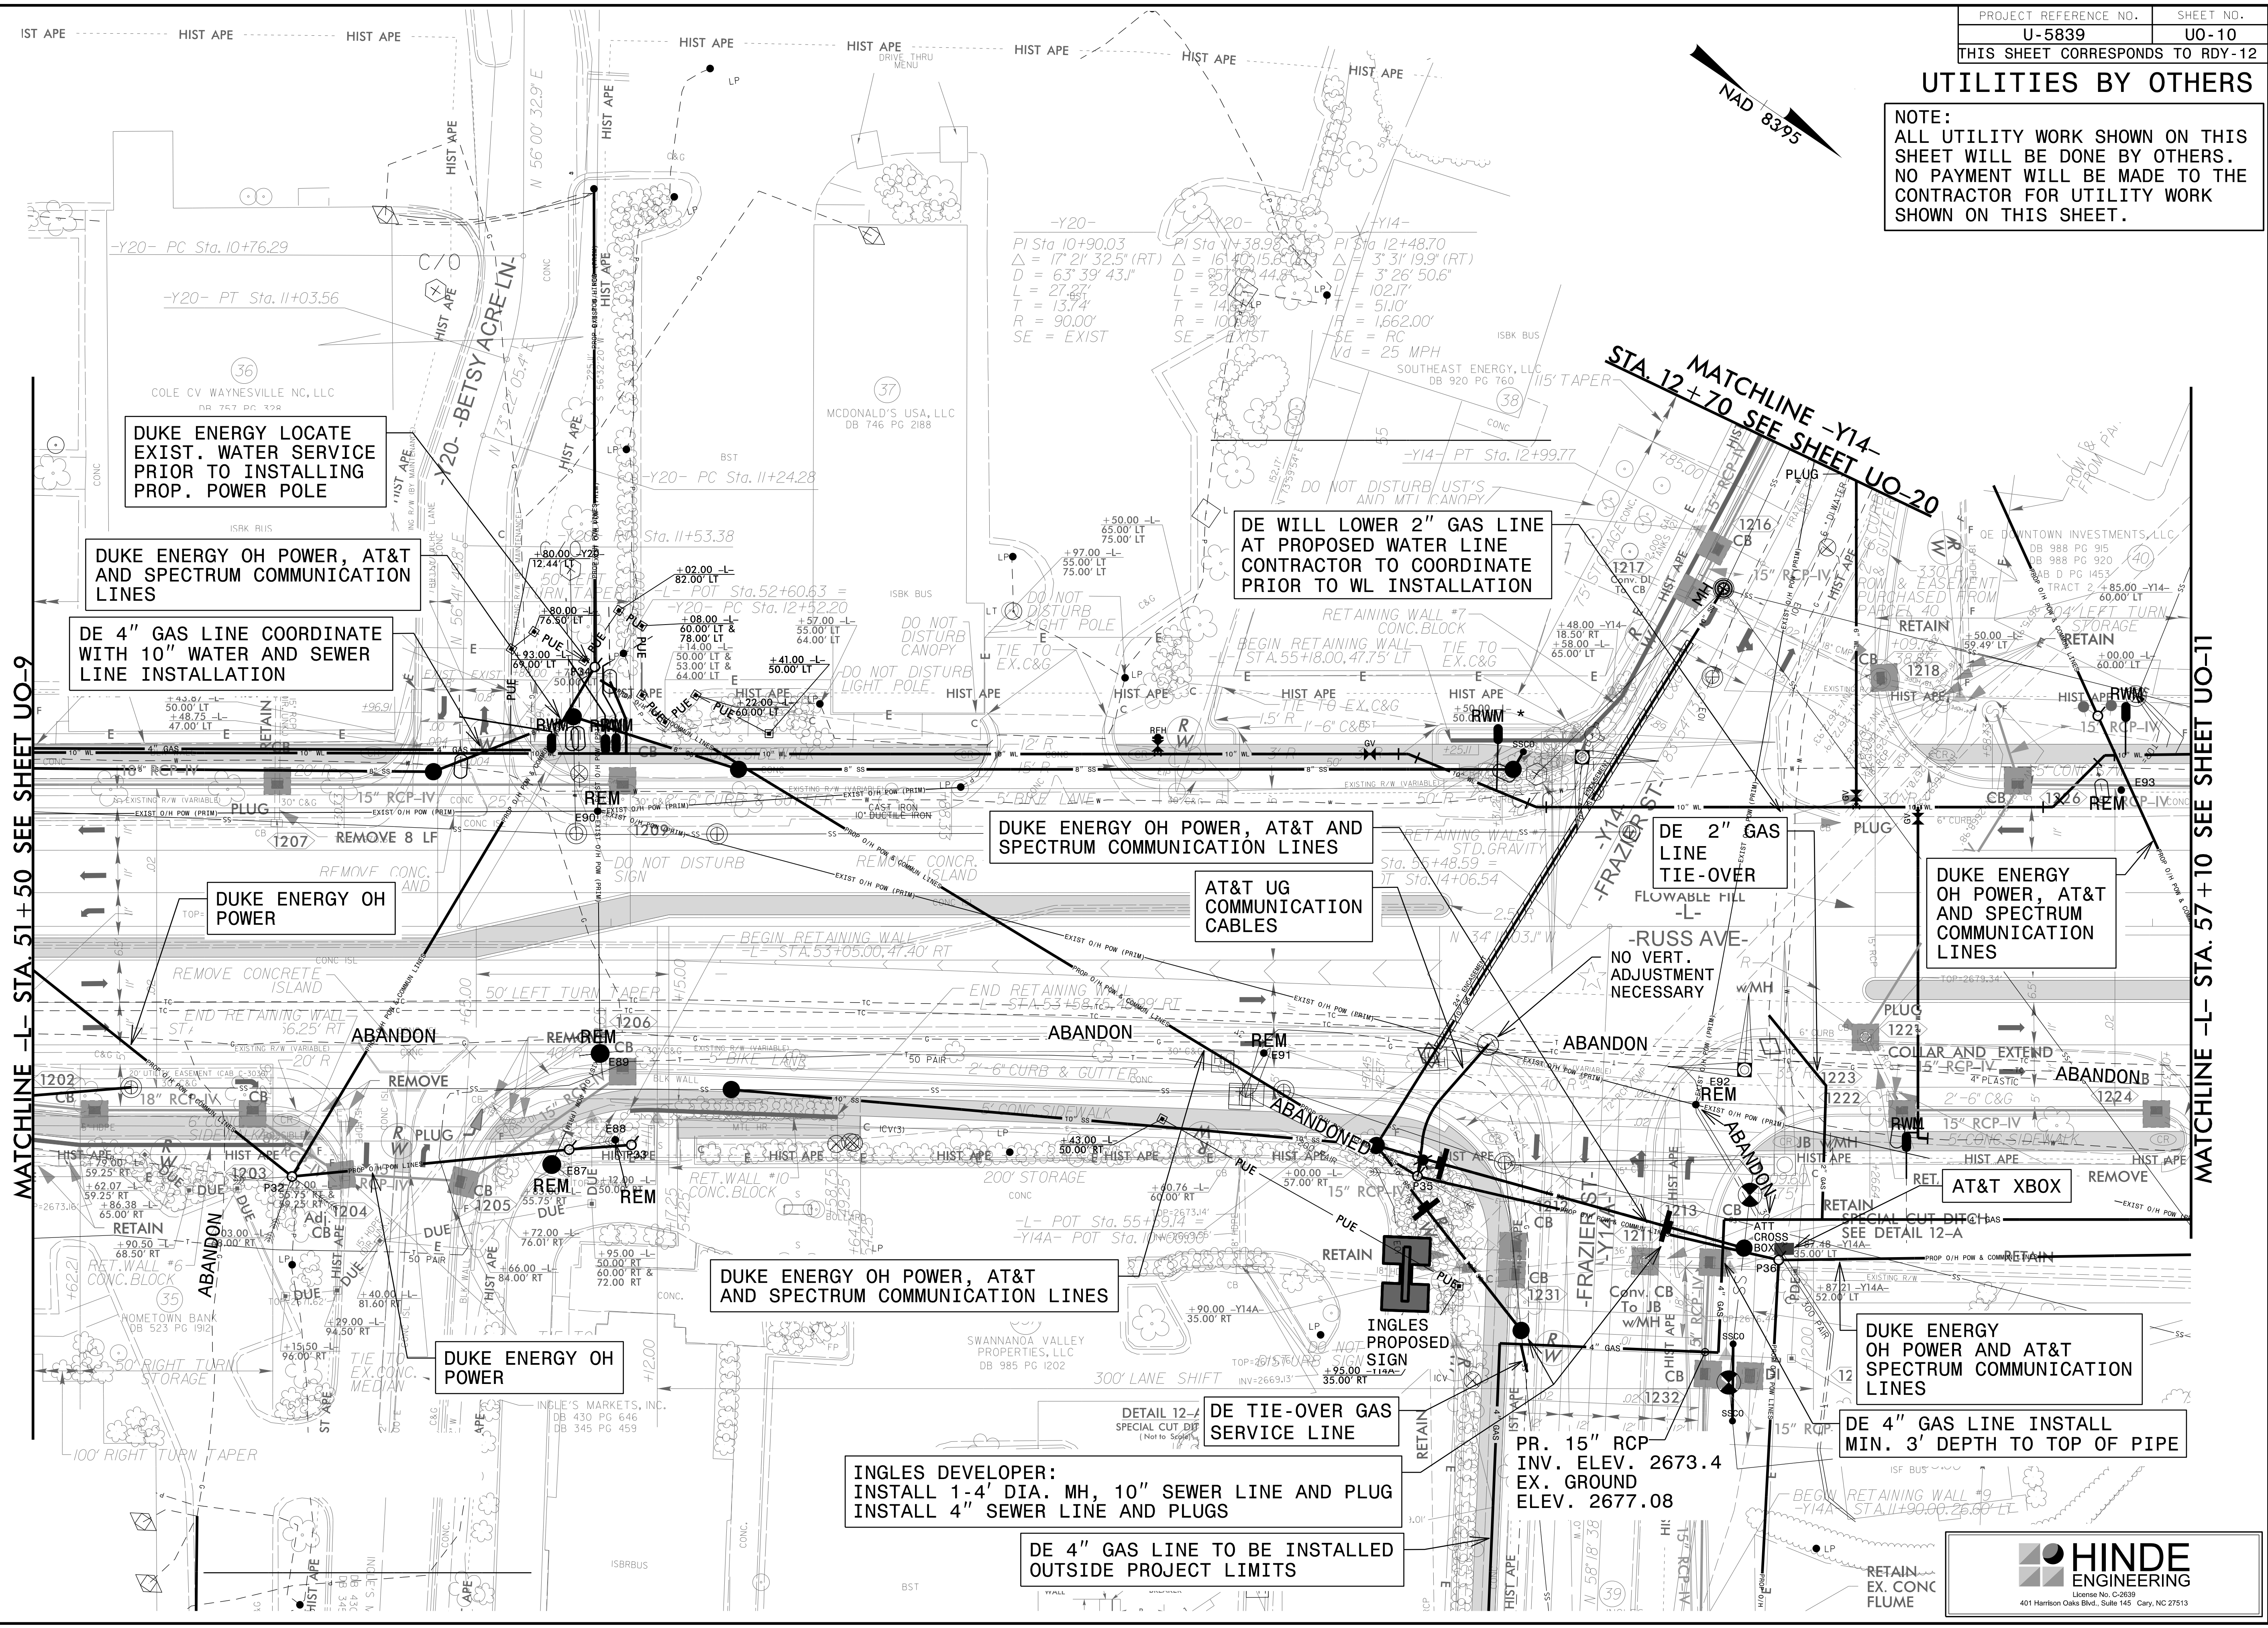

MATCHLINE -L- STA. 51+50 SEE SHEET UO-9

MATCHLINE -L- STA. 57+10 SEE SHEET UO-11

INGLES DEVELOPER:
 INSTALL 1-4' DIA. MH, 10" SEWER LINE AND PLUG
 INSTALL 4" SEWER LINE AND PLUGS

DE 4" GAS LINE TO BE INSTALLED
 OUTSIDE PROJECT LIMITS

PR. 15" RCP
 INV. ELEV. 2673.4
 EX. GROUND
 ELEV. 2677.08

DE 4" GAS LINE INSTALL
 MIN. 3' DEPTH TO TOP OF PIPE

20-MAR-2023 15:15:55 PROJECTS\2015\A2015803.00 Mulkey - U-5839\Utilities\Engineering\UBD\ProJ\U5839_Ut_rdy12_UO10_psh.dgn