


UTILITIES BY OTHERS

NOTE:
ALL UTILITY WORK SHOWN ON THIS SHEET WILL BE DONE BY OTHERS. NO PAYMENT WILL BE MADE TO THE CONTRACTOR FOR UTILITY WORK SHOWN ON THIS SHEET.

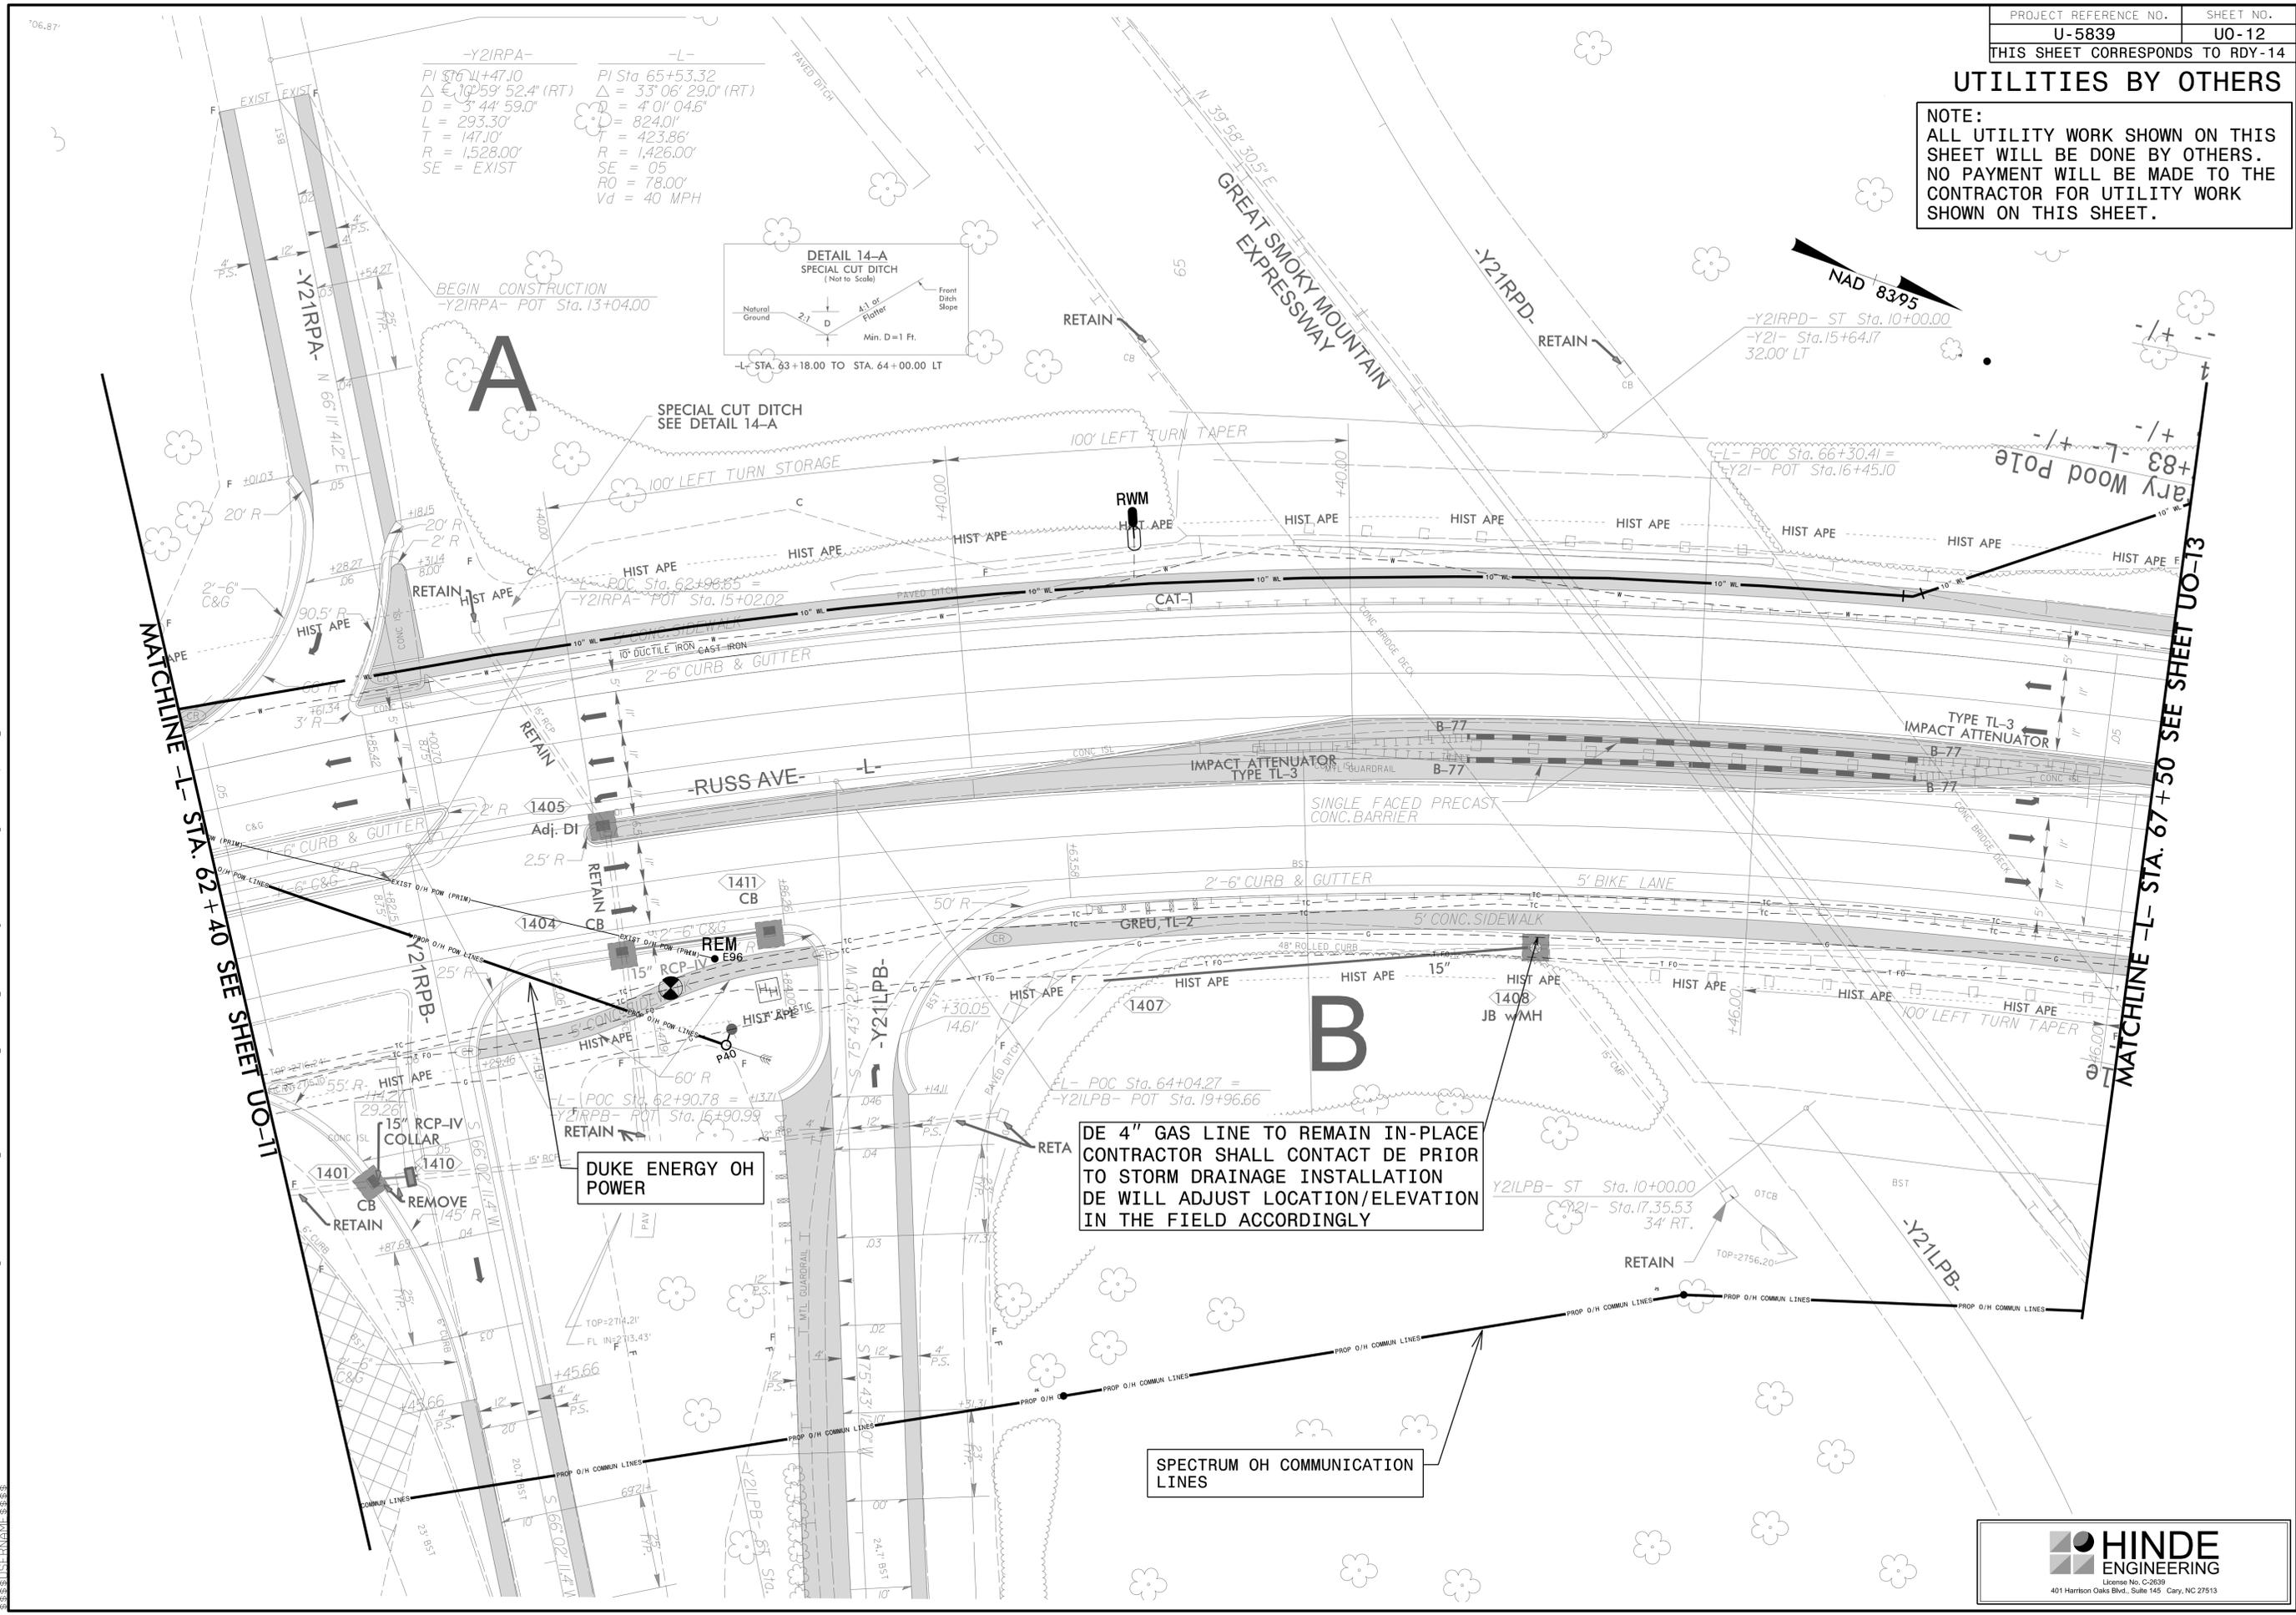

03-MAR-2017 10:01 AM C:\PROJECTS\2015\A20158003\00_Mulkey - U-5839\Drawings\Utilities\Engineering\UBD\Pro\U5839_Ut_rdy14_UO12_psh.dgn
 3:38:51 PM