


UTILITIES BY OTHERS

NOTE:
 ALL UTILITY WORK SHOWN ON THIS SHEET WILL BE DONE BY OTHERS. NO PAYMENT WILL BE MADE TO THE CONTRACTOR FOR UTILITY WORK SHOWN ON THIS SHEET.

-L-
 PI Sta. 74+31.84
 $\Delta = 9^{\circ} 46' 19.9" (RT)$
 $D = 4^{\circ} 00' 04.0"$
 $L = 244.24'$
 $T = 122.42'$
 $R = 1,432.00'$
 SE = EXIST

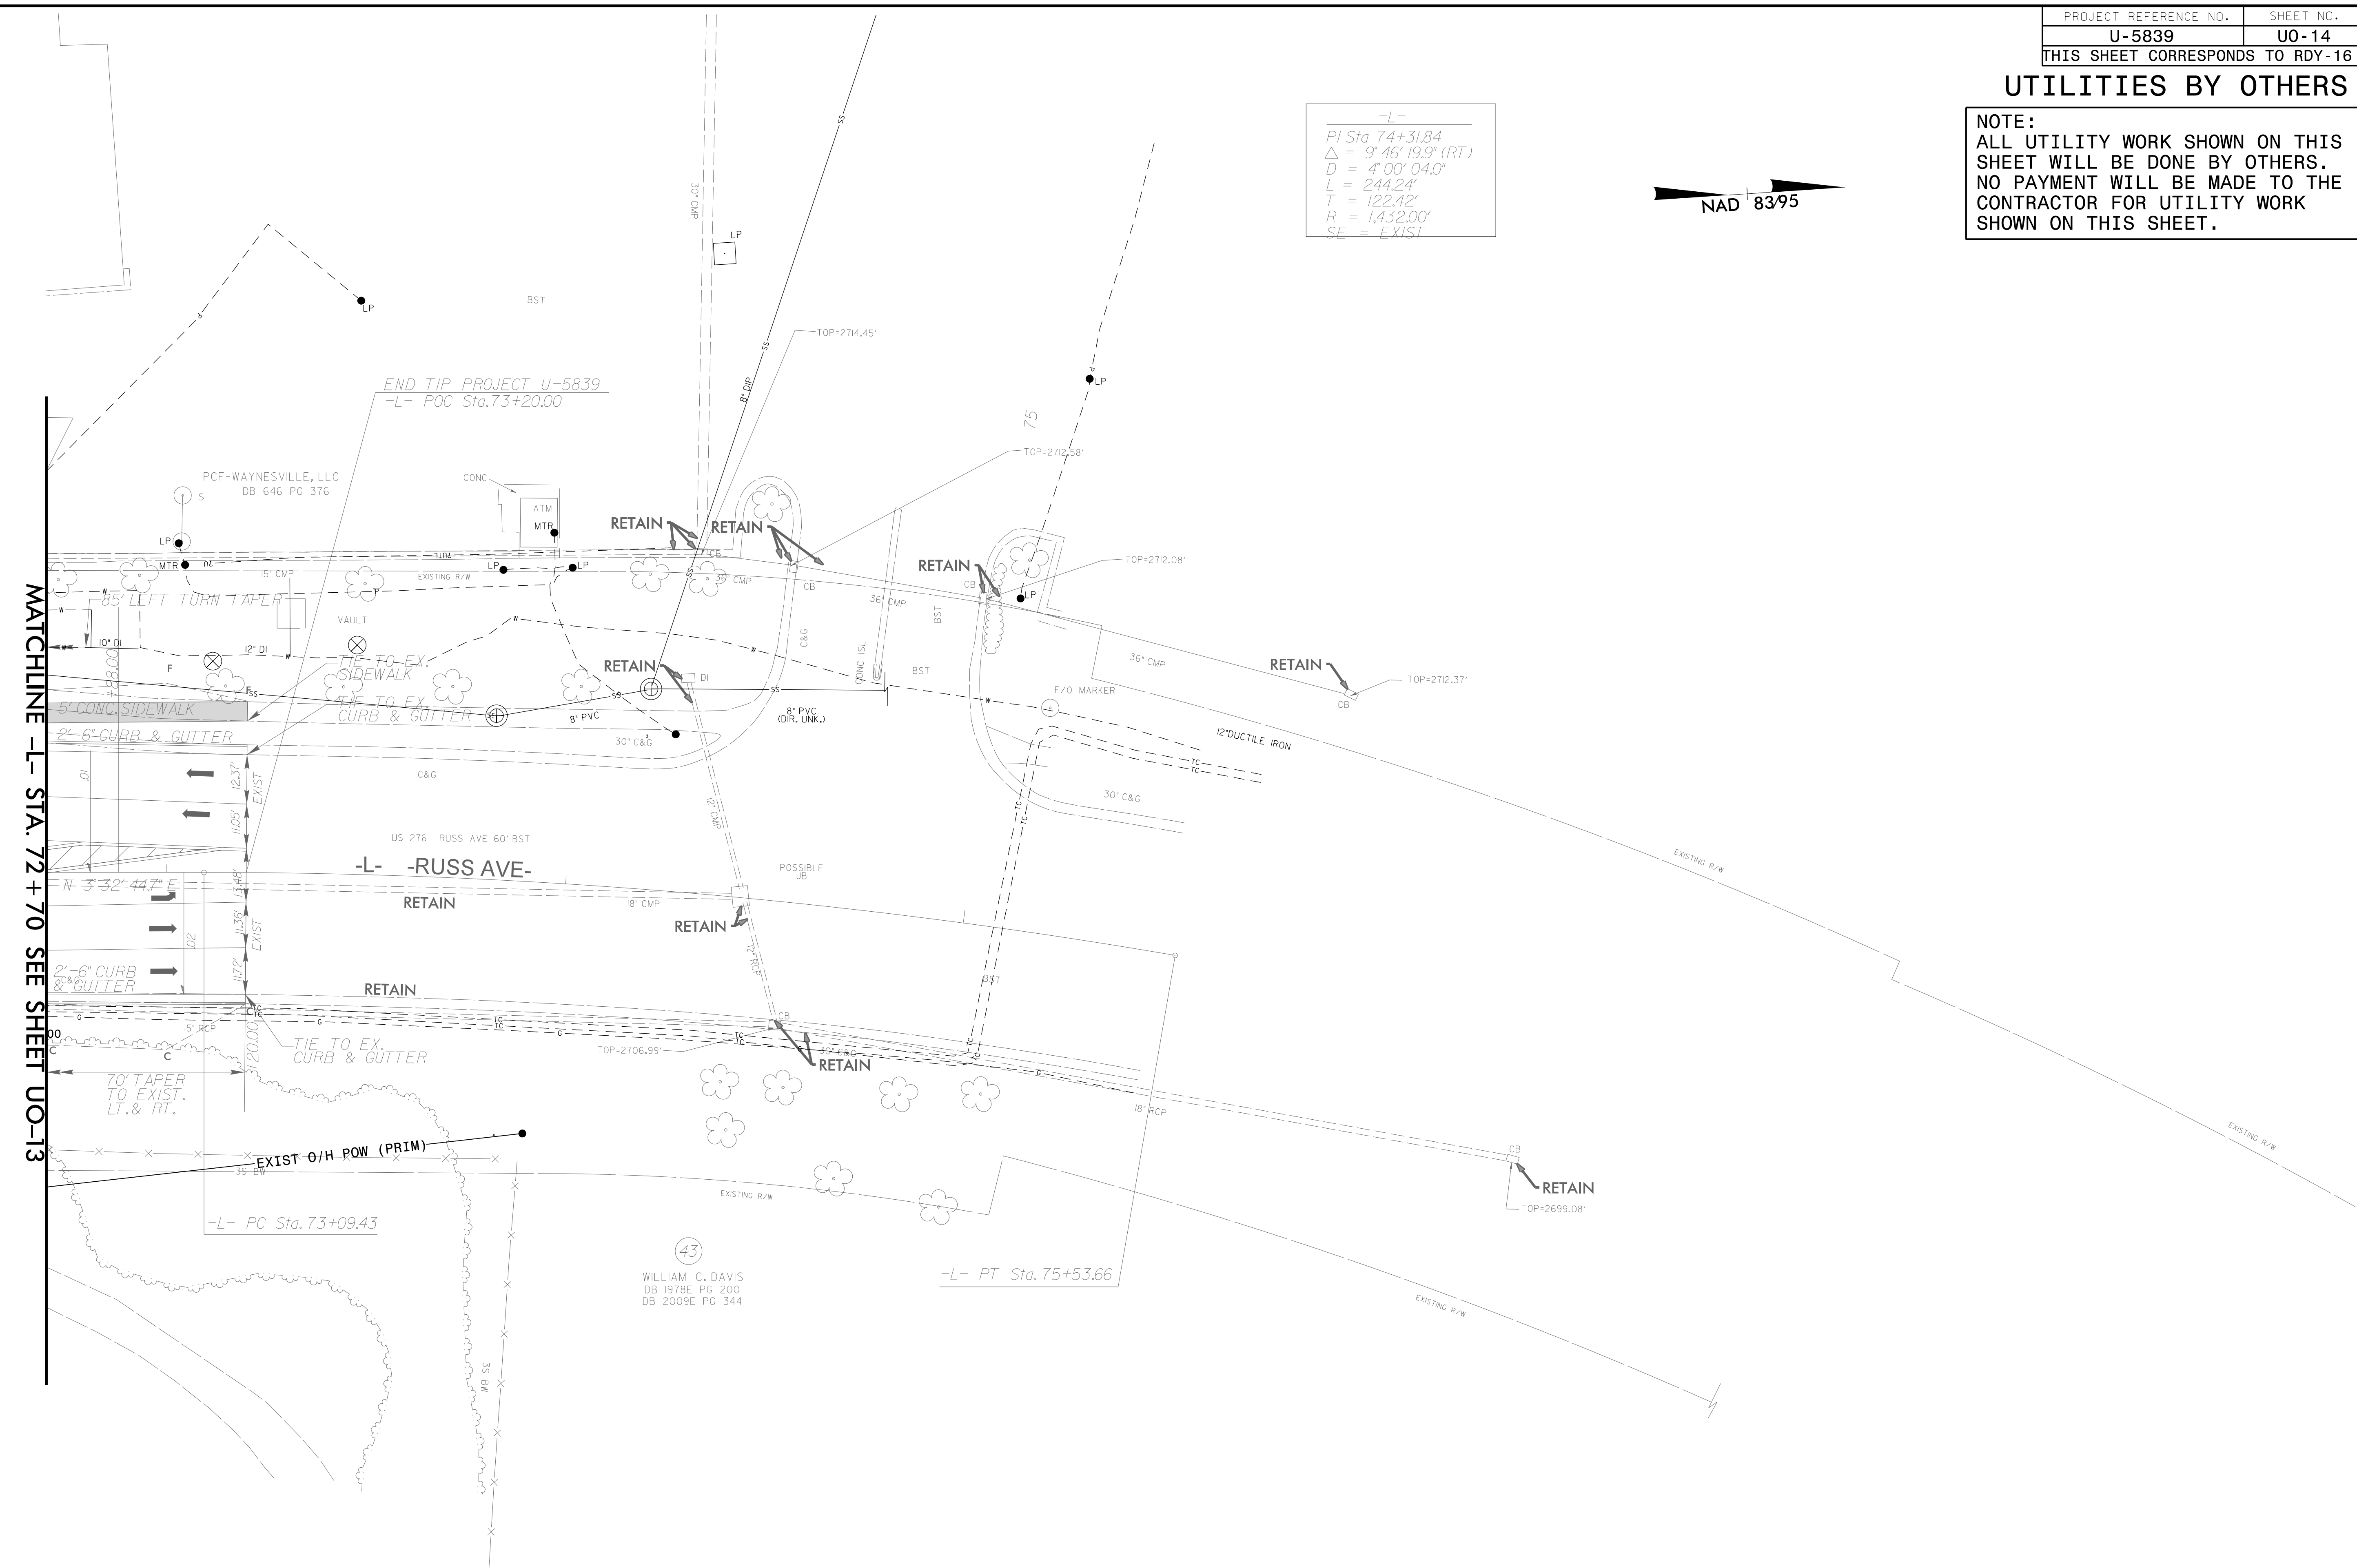

MATCHLINE -L- STA. 72 + 70 SEE SHEET UO-13

8/17/99

C:\MAR-2023\18-C\PROJECTS\2015\A2015803.00_Mulkey - U-5839\Design\Utilities\Engineering\UBD\Proj\U05839_Ut_djv16_U014_psh.dgn

43
 WILLIAM C. DAVIS
 DB 1978E PG 200
 DB 2009E PG 344