


### UTILITIES BY OTHERS

**NOTE:**  
 ALL UTILITY WORK SHOWN ON THIS SHEET WILL BE DONE BY OTHERS. NO PAYMENT WILL BE MADE TO THE CONTRACTOR FOR UTILITY WORK SHOWN ON THIS SHEET.

8/17/99  
 C:\MAR-2023\18-C\3\Server Files\PROJECTS\2015\A2015803.00 Mulkey - U-5839\Design\Utilities\Engineering\UBD\ProJ\U05839\_Ut\_r.dwg U015\_psh.dgn  
 \$\$\$\$\$\$  
 \$\$\$\$\$\$

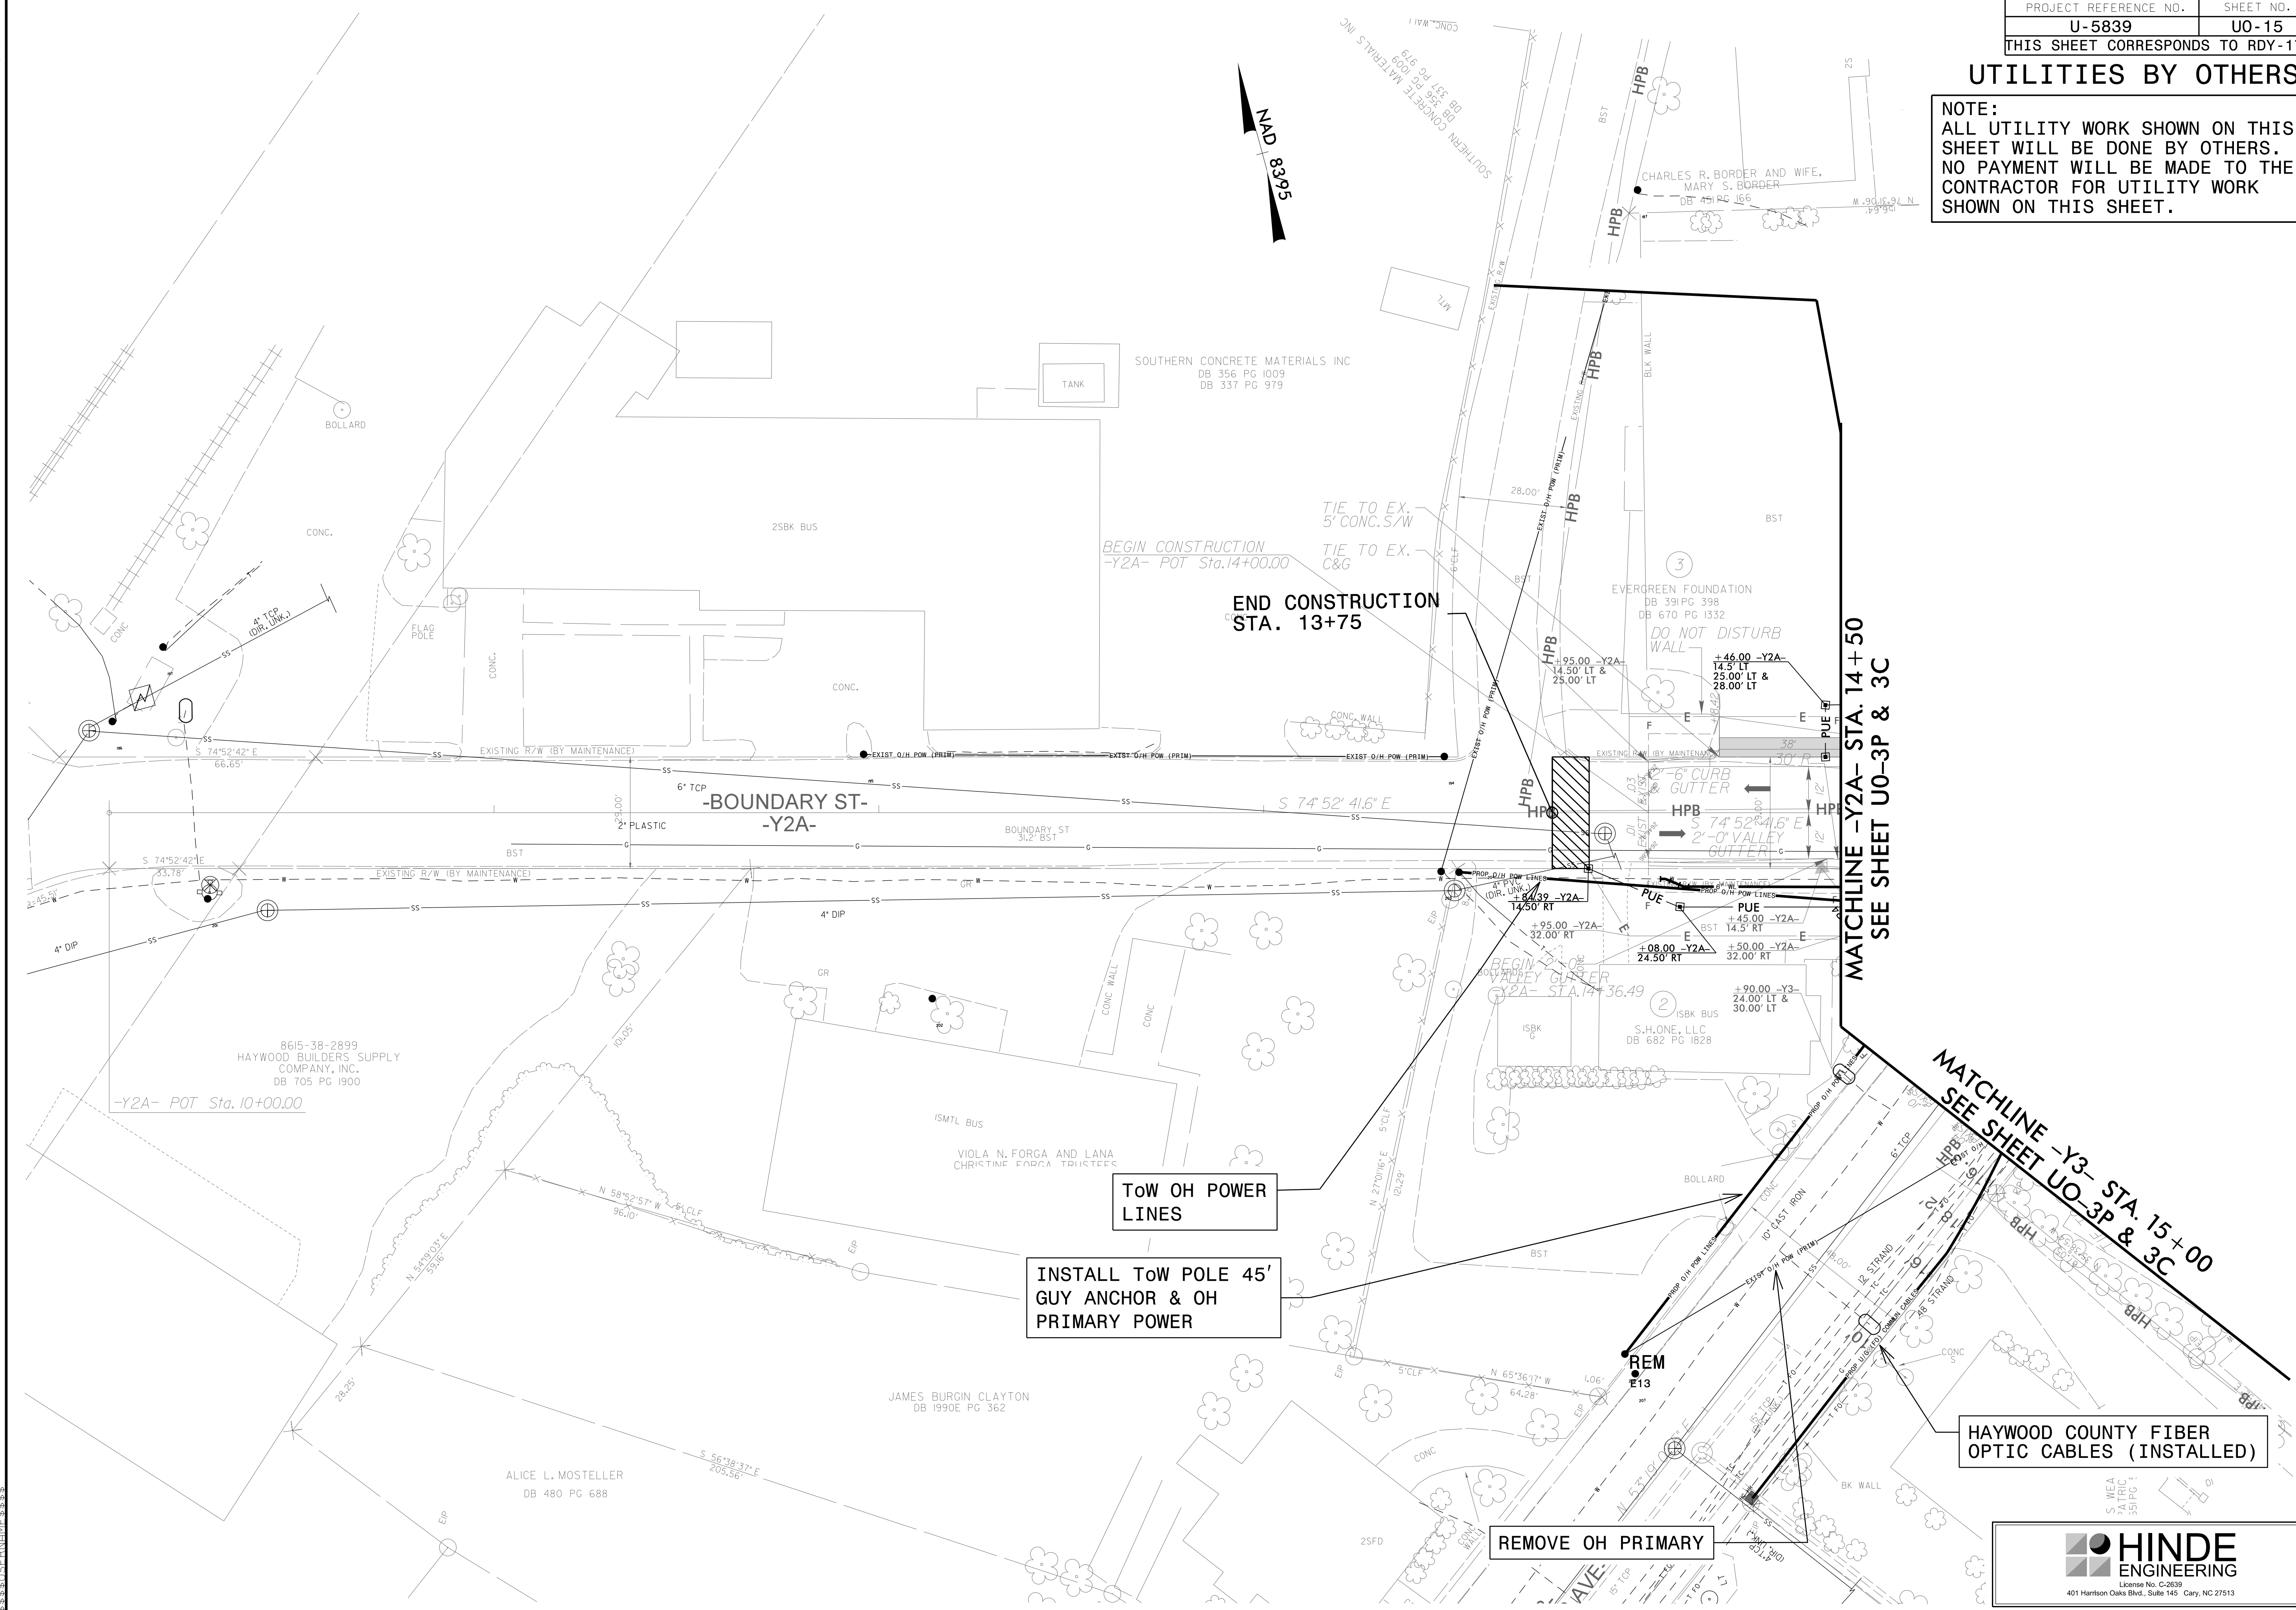

**END CONSTRUCTION  
 STA. 13+75**

**ToW OH POWER  
 LINES**

**INSTALL ToW POLE 45'  
 GUY ANCHOR & OH  
 PRIMARY POWER**

**REMOVE OH PRIMARY**

**HAYWOOD COUNTY FIBER  
 OPTIC CABLES (INSTALLED)**

**MATCHLINE -Y2A- STA. 14+50  
 SEE SHEET U0-3P & 3C**

**MATCHLINE -Y3- STA. 15+00  
 SEE SHEET U0-3P & 3C**