


### UTILITIES BY OTHERS

**NOTE:**  
 ALL UTILITY WORK SHOWN ON THIS SHEET WILL BE DONE BY OTHERS. NO PAYMENT WILL BE MADE TO THE CONTRACTOR FOR UTILITY WORK SHOWN ON THIS SHEET.

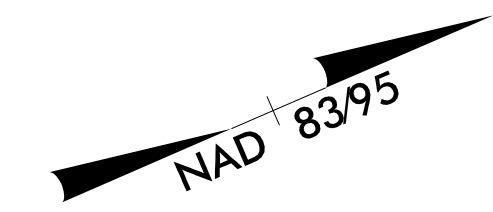

MATCHLINE -Y18- STA. 11+50 SEE SHEET UO-7


MATCHLINE -Y8- STA. 10+50  
SEE SHEET UO-7

TOW UG POWER LINES CONTINUES OFF PROJECT LIMITS 2-6" CONDUITS

TOW DIP POLES

DE 2" DE GAS LINE INSTALL MIN. 3' DEPTH TO TOP OF PIPE TIE TO EXISTING

TOW OH POWER LINES CONTINUES OFF PROJECT LIMITS

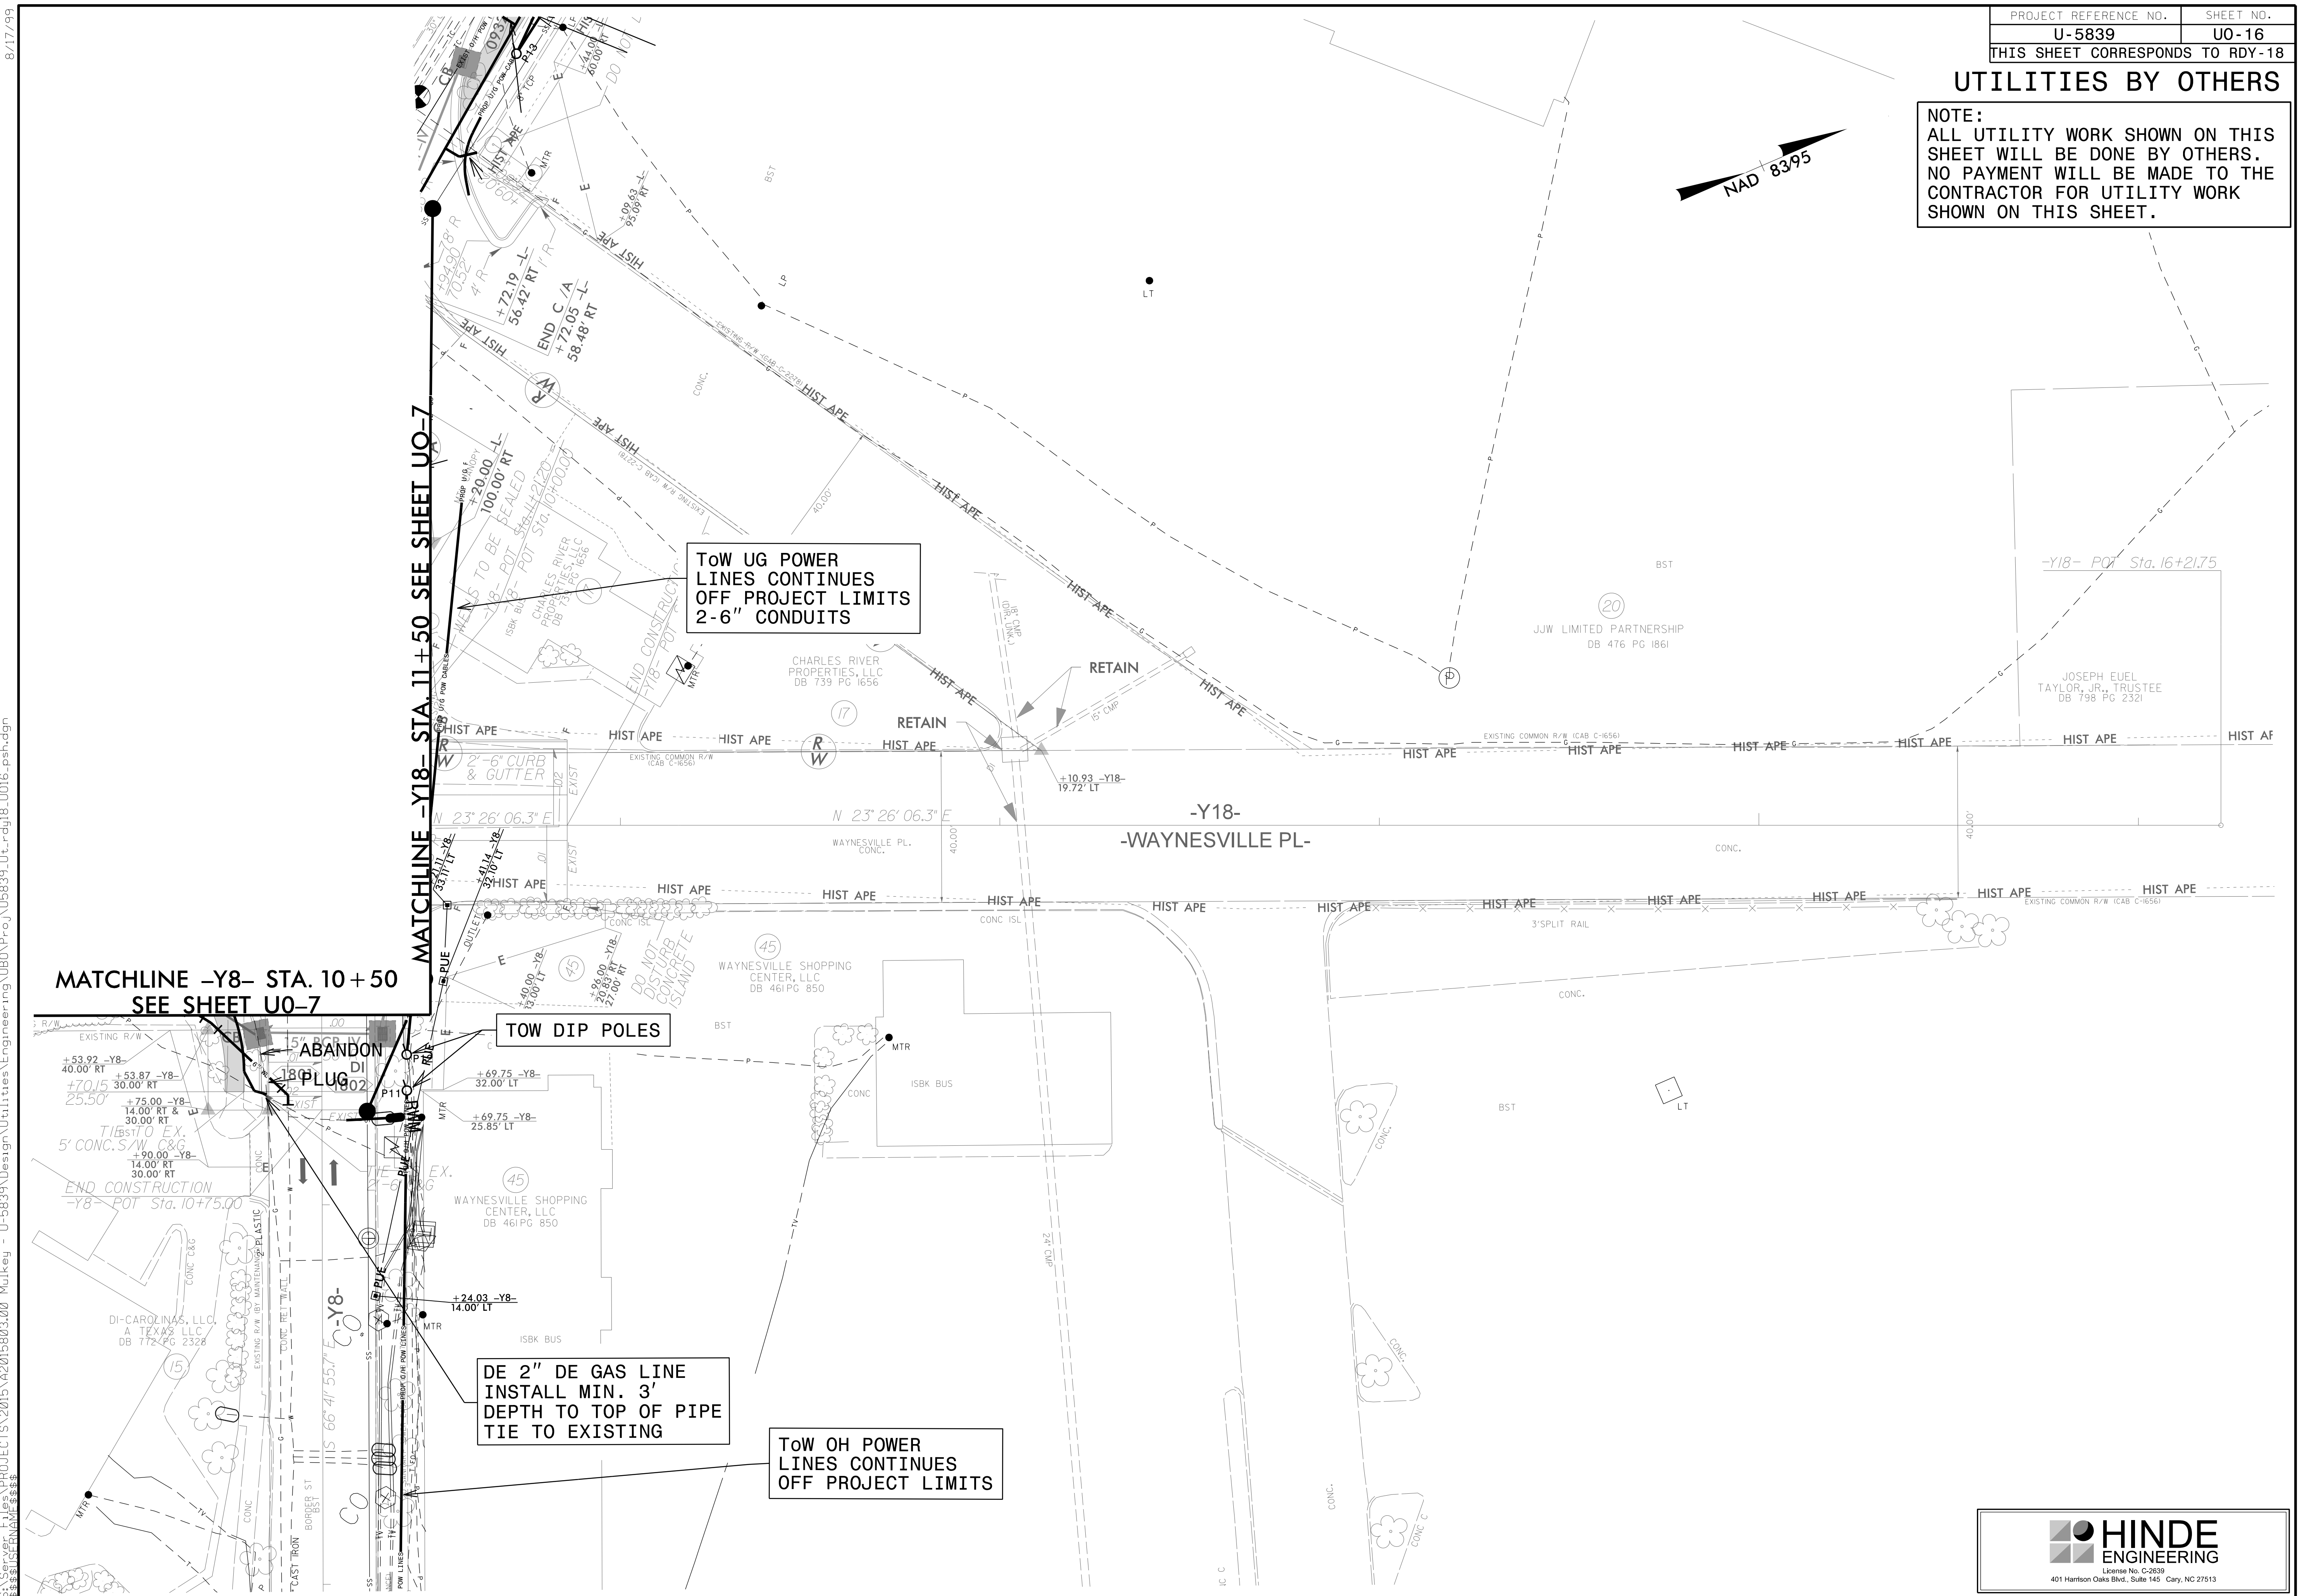

09-MAR-2023 18:02 S:\Service Files\PROJECTS\2015\A2015803.00 Mulkey - U-5839\Design\Utilities\Engineering\U00\ProJ\U5839\_Ut\_rdy18\_U016\_psh.dgn  
 \$\$\$\$SUSTAINABLE\$\$\$\$