
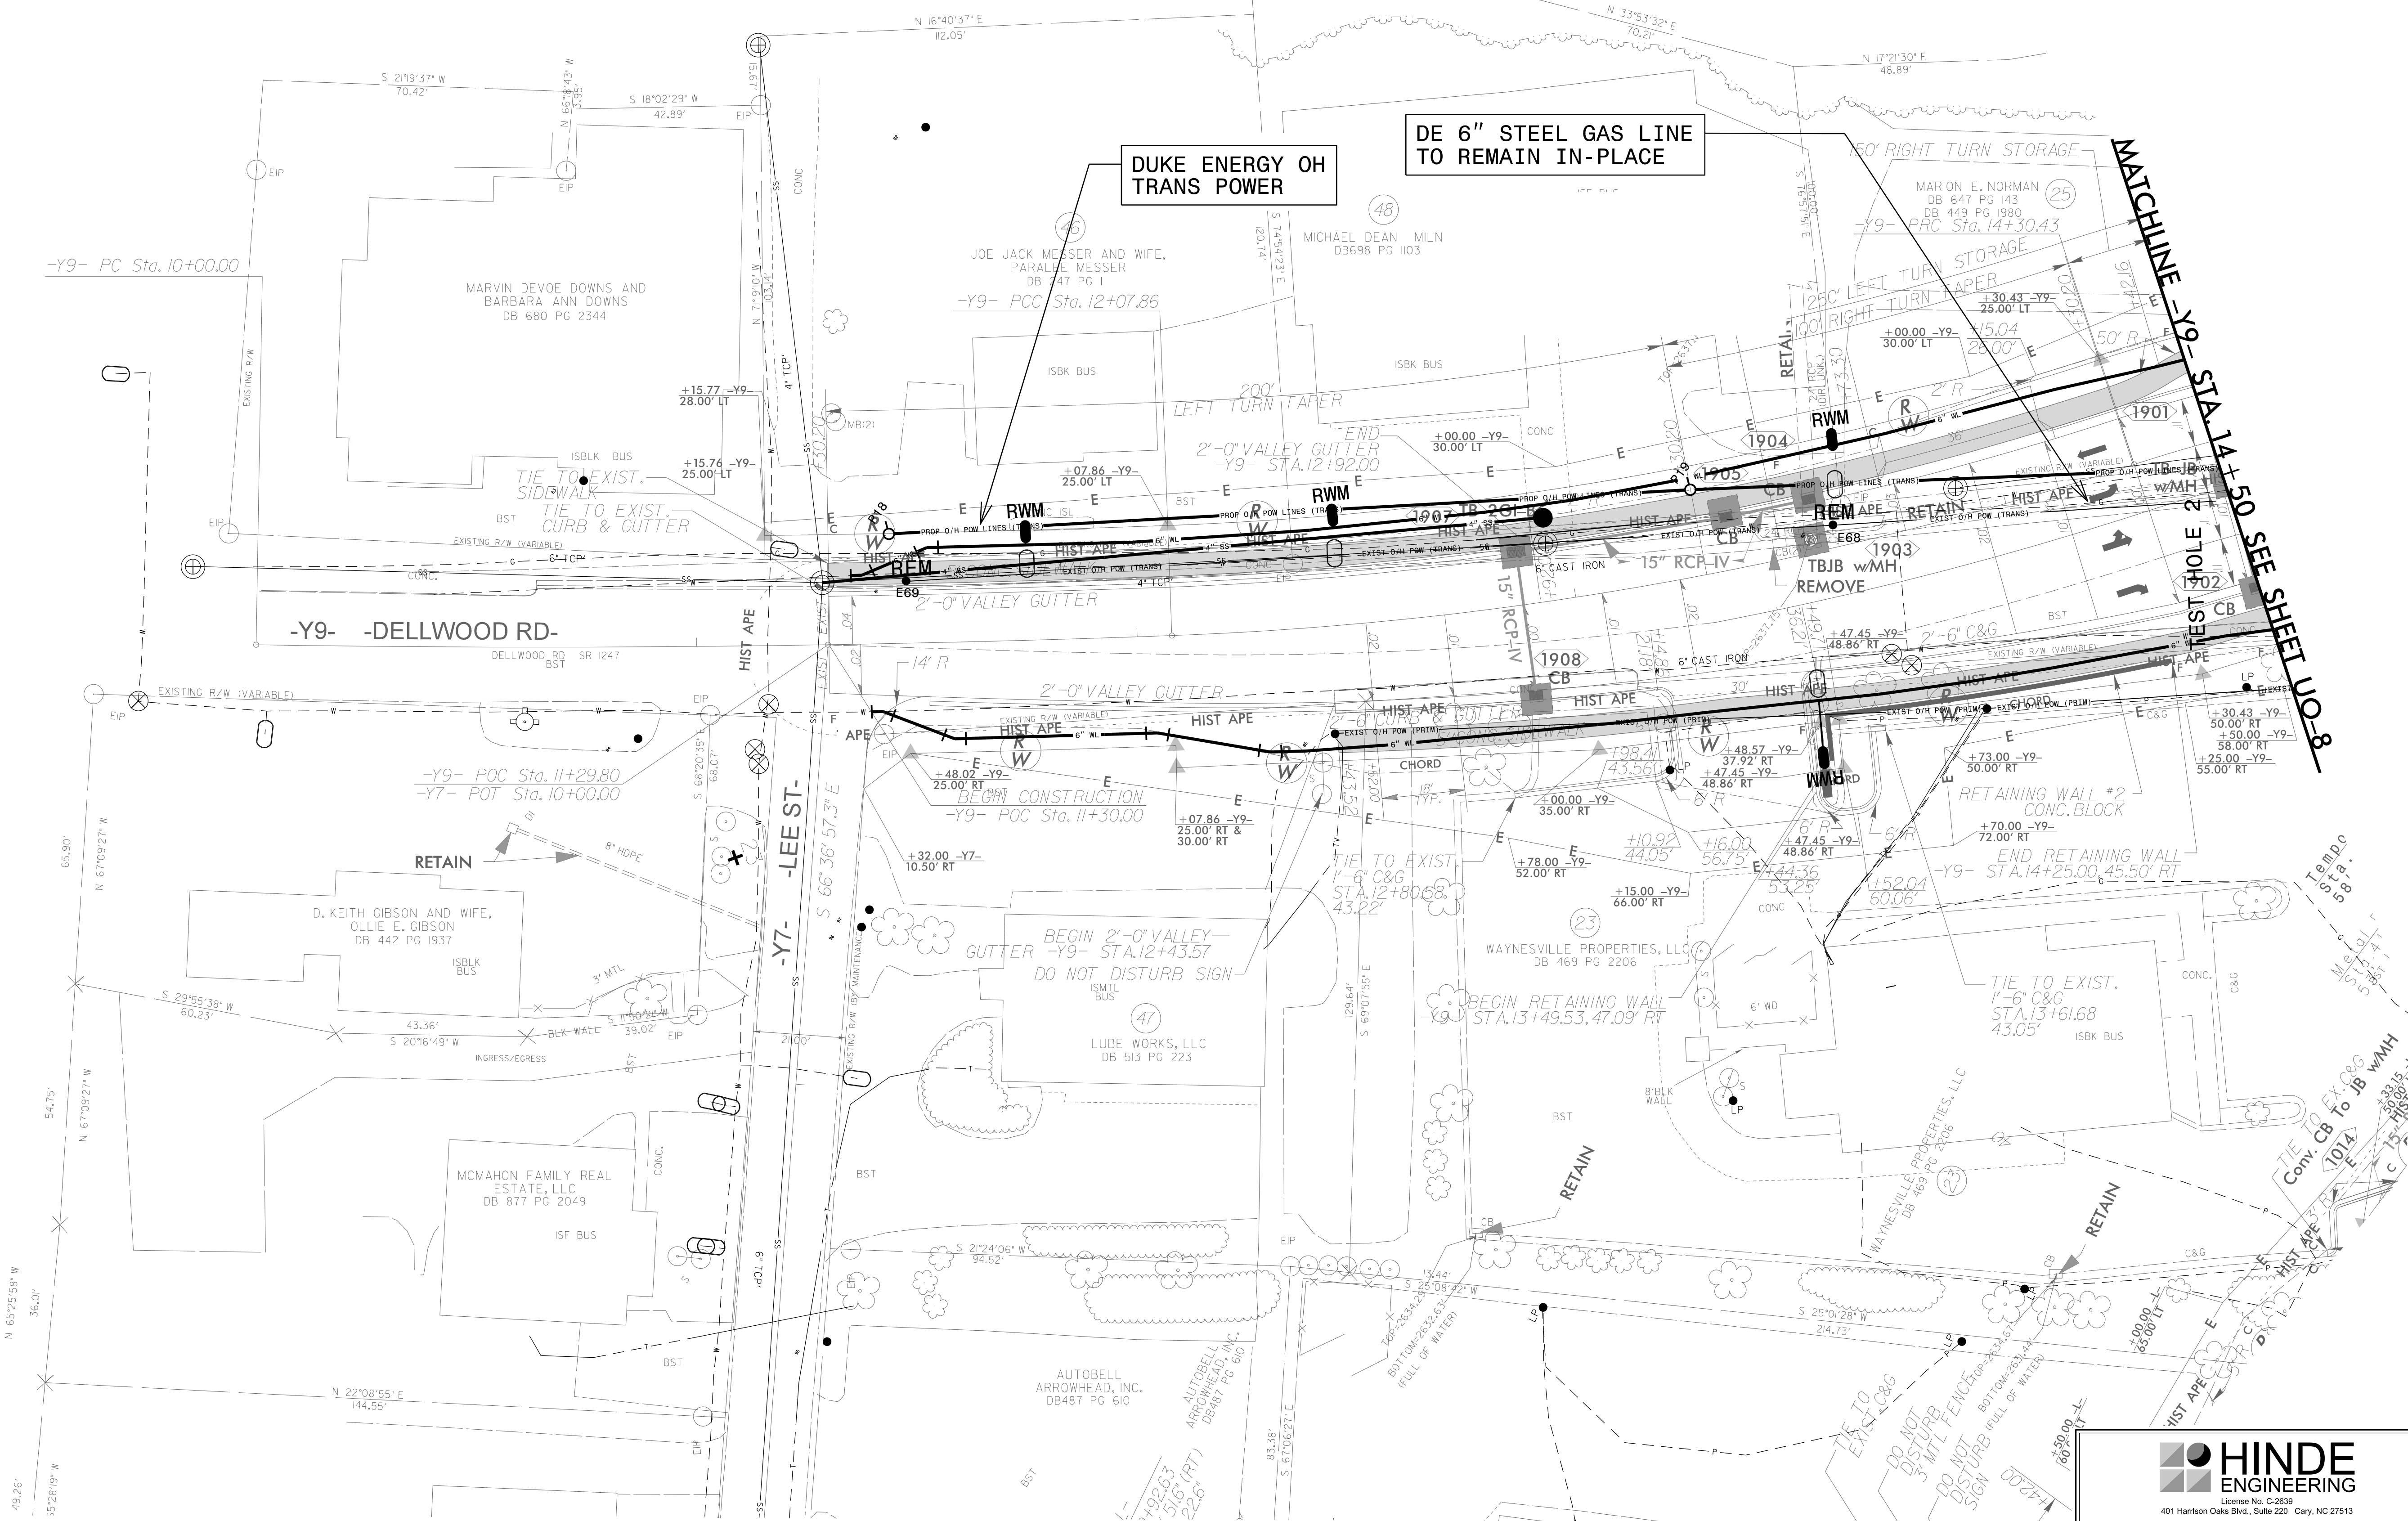


UTILITIES BY OTHERS

NOTE:
 ALL UTILITY WORK SHOWN ON THIS SHEET WILL BE DONE BY OTHERS. NO PAYMENT WILL BE MADE TO THE CONTRACTOR FOR UTILITY WORK SHOWN ON THIS SHEET.

-Y9-	-Y9-	-Y9-
PI Sta 11+03.95	PI Sta 13+19.87	PI Sta 15+48.02
$\Delta = 3^{\circ} 04' 15.7''$ (LT)	$\Delta = 15^{\circ} 56' 26.3''$ (LT)	$\Delta = 35^{\circ} 10' 22.8''$ (RT)
D = 1' 28" 38.8"	D = 7' 09" 43.1"	D = 15' 26' 37.0"
L = 207.86'	L = 222.57'	L = 227.75'
T = 103.95'	T = 112.01'	T = 117.59'
R = 3,878.00'	R = 800.00'	R = 371.00'
SE = EXIST	SE = 04	SE = 35 MPH
	Vd = 35 MPH	Vd = 35 MPH

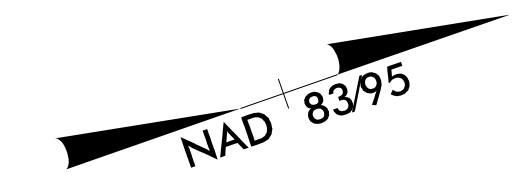

09-MAR-2023 18:02 C:\Server\Projects\2015\A2015803.00 Mulkey - U-5839\Utilities\Engineering\UBD\Pro\U05839_Ut_rdy19_U017_psh.dgn
 \$\$\$\$
 \$\$\$\$
 \$\$\$\$
 \$\$\$\$