


**UTILITIES BY OTHERS**

**NOTE:**  
 ALL UTILITY WORK SHOWN ON THIS SHEET WILL BE DONE BY OTHERS. NO PAYMENT WILL BE MADE TO THE CONTRACTOR FOR UTILITY WORK SHOWN ON THIS SHEET.


-Y10-	-Y10-
PI Sta 12+39.73	PI Sta 14+59.28
$\Delta = 7' 11" 13.3" (RT)$	$\Delta = 24' 38" 56.7" (RT)$
$D = 3' 28' 51.3"$	$D = 10' 44' 58.8"$
$L = 206.47'$	$L = 229.30'$
$T = 103.37'$	$T = 116.45'$
$R = 1,646.00'$	$R = 533.00'$
$SE = 0.3$	$SE = EXIST$
$Vd = 40 MPH$	

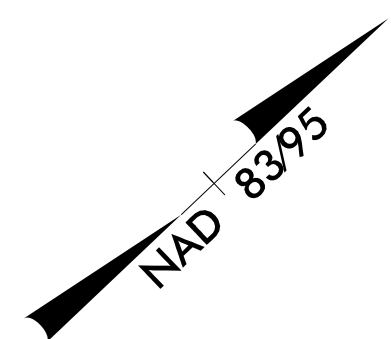

**ToW OH EXIST POWER LINES AND AT&T COMMUNICATION LINES**

**ToW OH EXIST POWER LINES AND AT&T COMMUNICATION LINES**

**MATCHLINE -Y10- STA. 11 + 50 SEE SHEET U0-8**

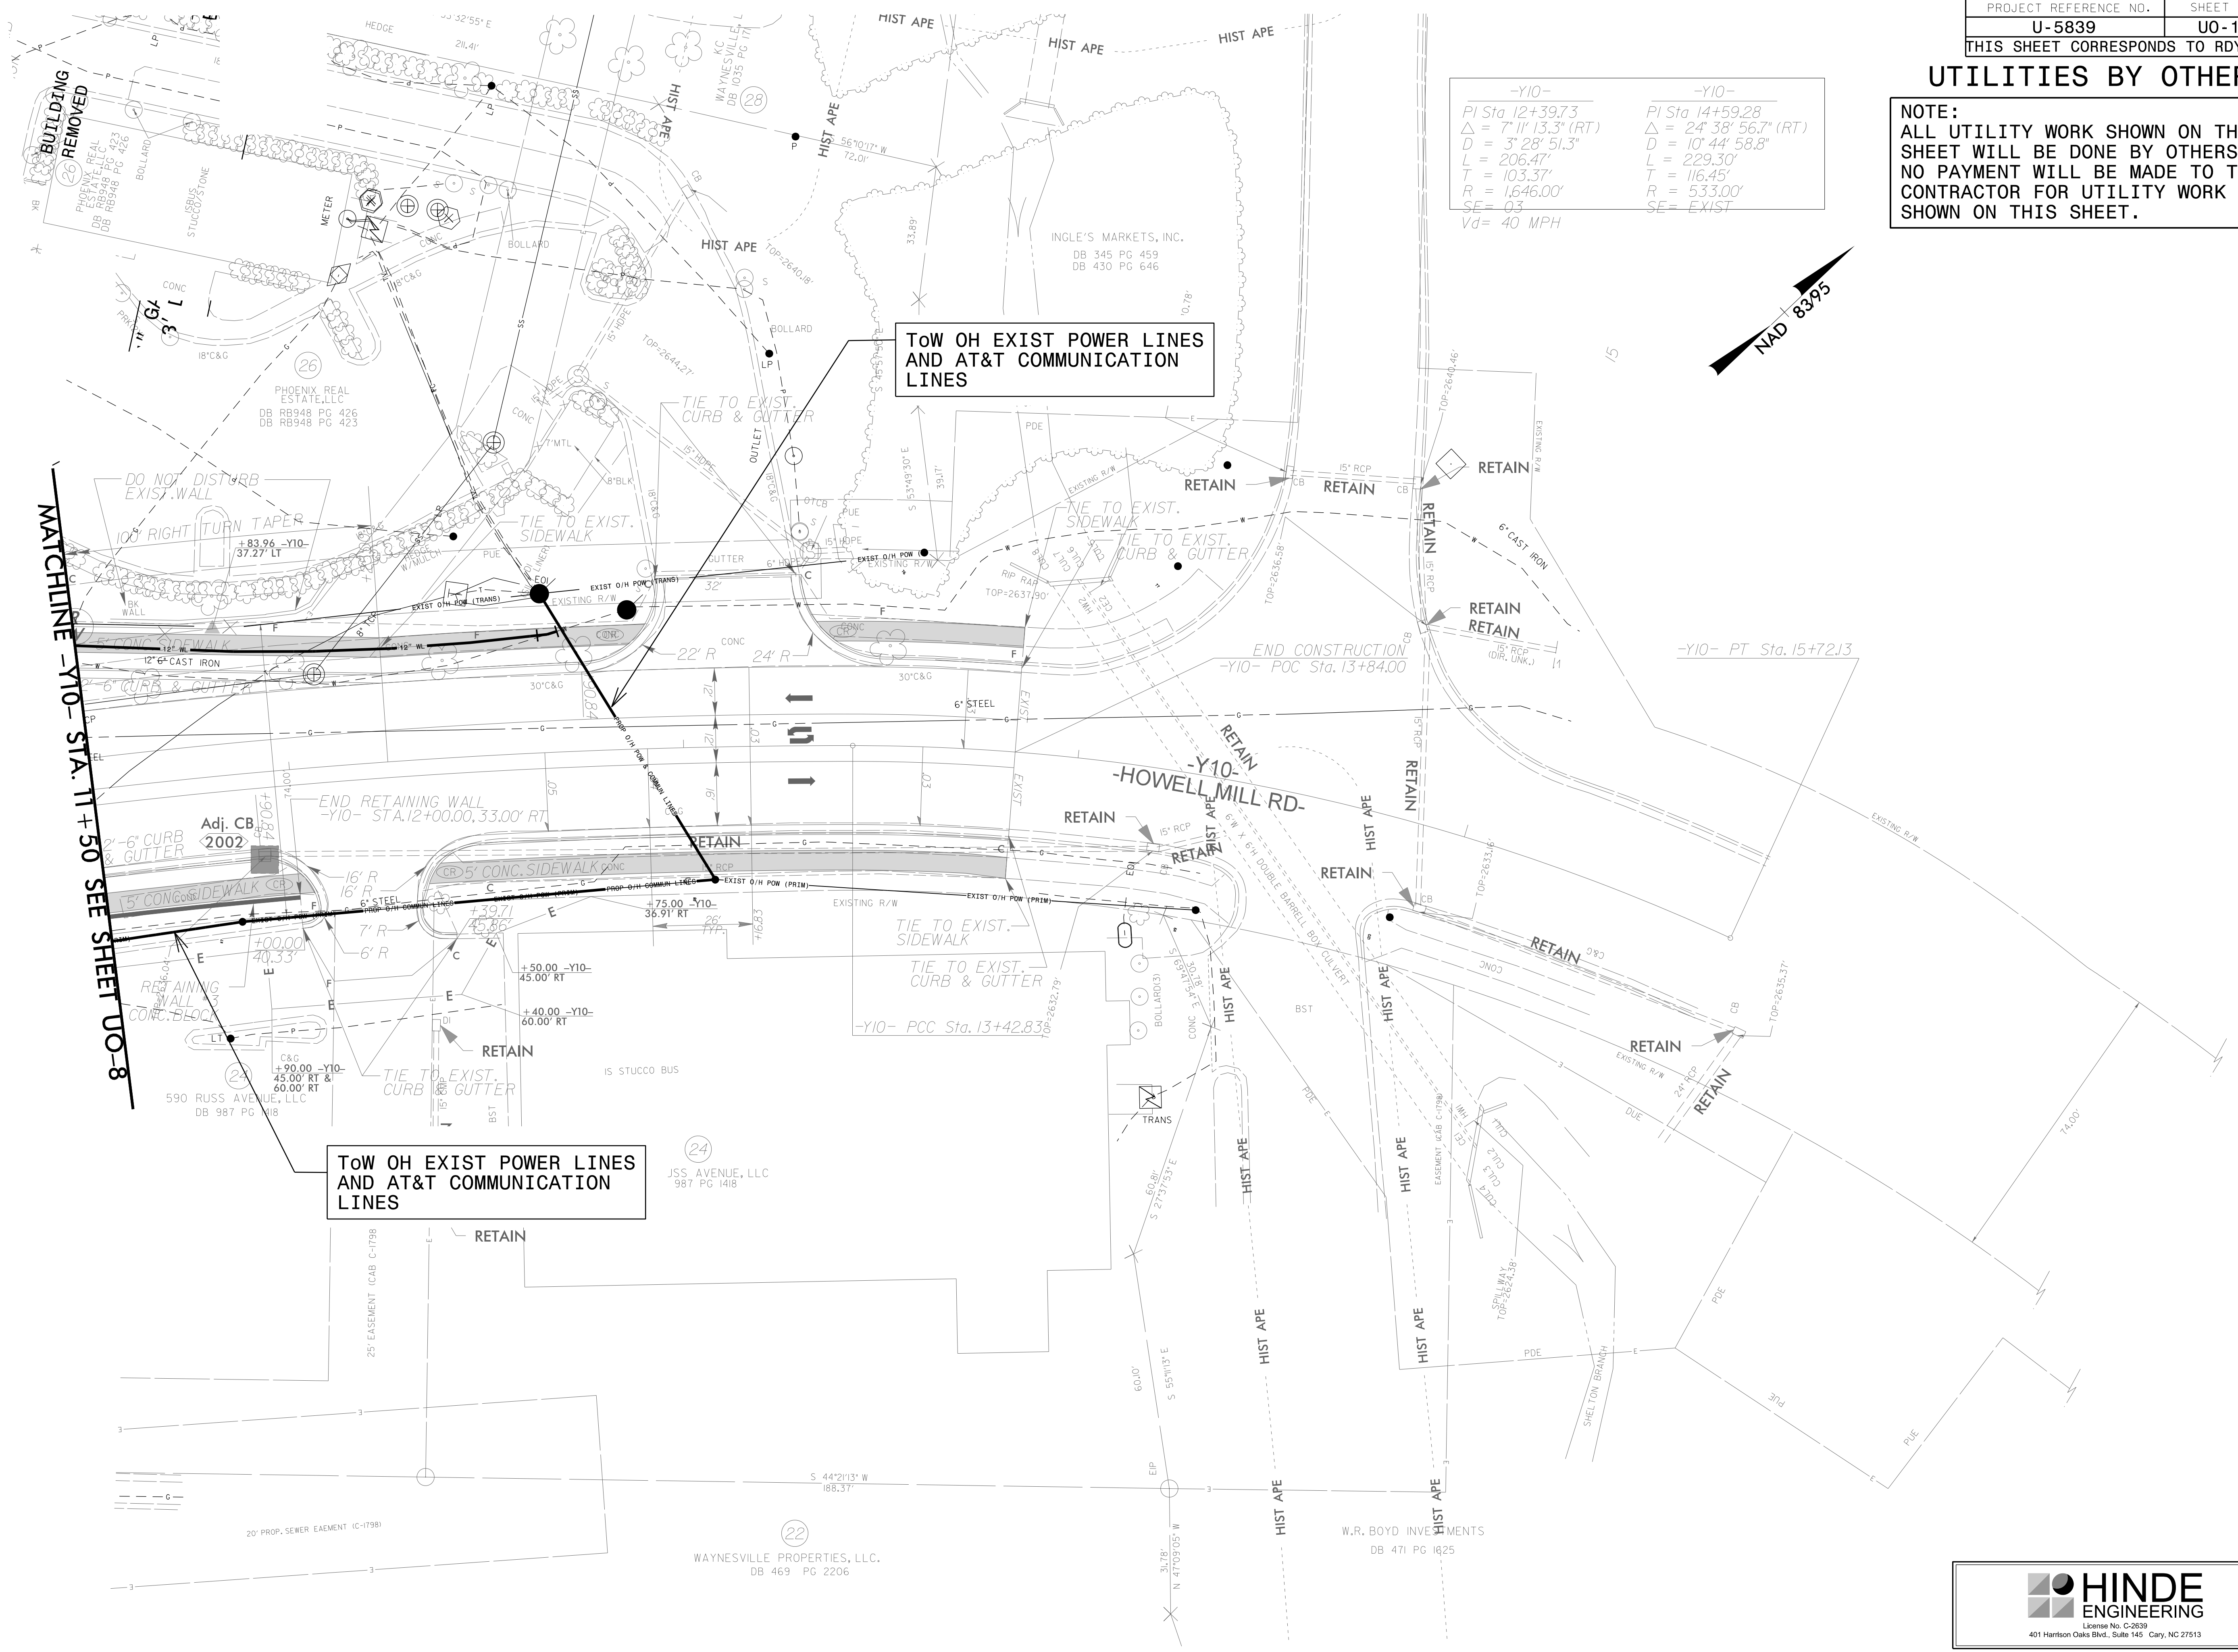

09-MAR-2023 18:02 S:\ServiceFiles\PROJECTS\2015\A2015803\00\_Mulkey - U-5839\Design\Utilities\Engineering\UBD\Proj\U05839\_Ut\_rdy20\_U018\_psh.dgn 8/17/19