
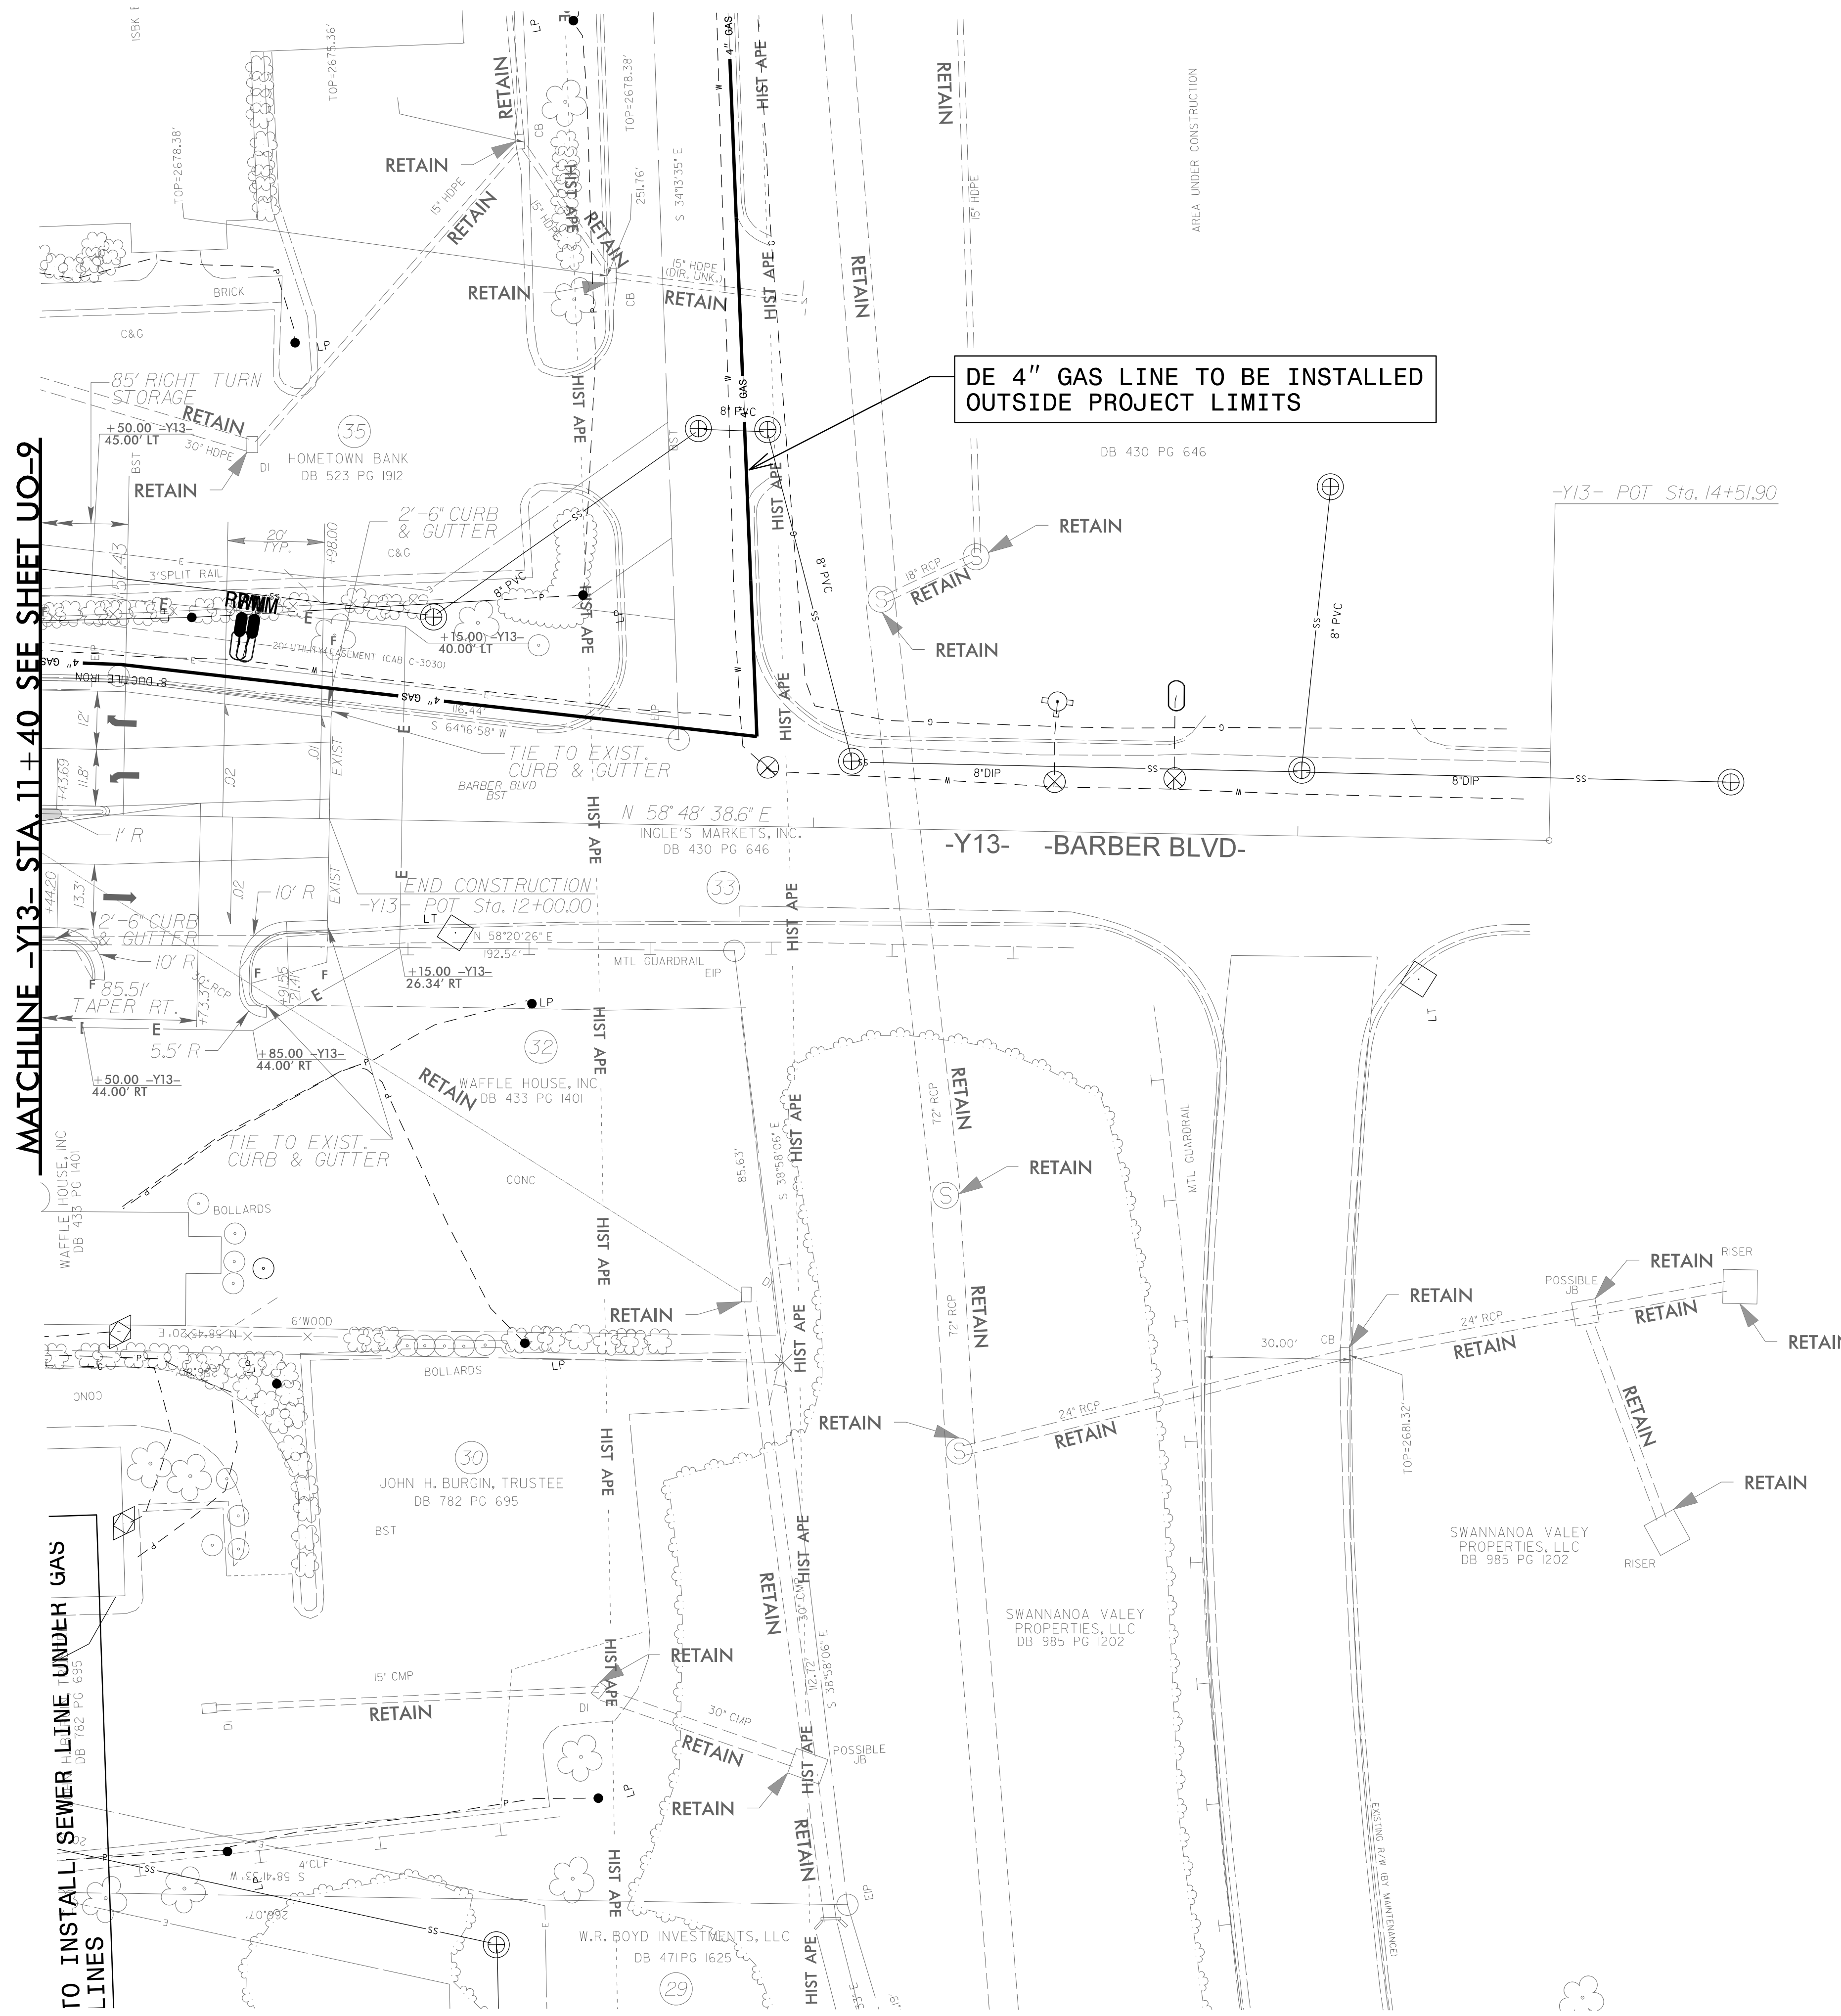


UTILITIES BY OTHERS

NOTE:
 ALL UTILITY WORK SHOWN ON THIS SHEET WILL BE DONE BY OTHERS. NO PAYMENT WILL BE MADE TO THE CONTRACTOR FOR UTILITY WORK SHOWN ON THIS SHEET.

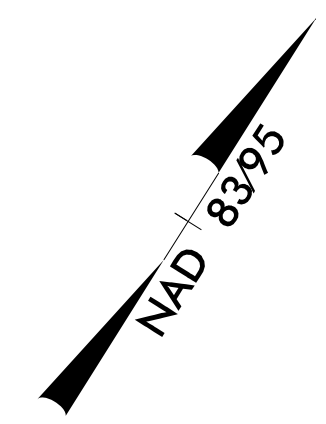

DE 4" GAS LINE TO BE INSTALLED OUTSIDE PROJECT LIMITS

MATCHLINE -Y13- STA. 11+40 SEE SHEET U0-9

TO INSTALL SEWER LINE UNDER GAS LINES

09-MAR-2023 18:02 S:\Projects\2015\A2015803\00_Mulkey - U-5839\Design\Utilities\Engineering\UBD\Proj\U05839_Ut_dj21_U019_psh.dgn
 8/17/99