



UTILITIES BY OTHERS

NOTE:
 ALL UTILITY WORK SHOWN ON THIS SHEET WILL BE DONE BY OTHERS.
 NO PAYMENT WILL BE MADE TO THE CONTRACTOR FOR UTILITY WORK SHOWN ON THIS SHEET.

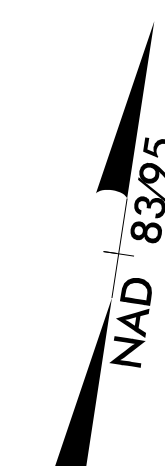

-Y14-
 PI Sta 12+48.70
 $\Delta = 3^{\circ} 31' 19.9''$ (RT)
 $D = 3^{\circ} 26' 50.6''$
 $L = 102.17'$
 $T = 51.10'$
 $R = 1,662.00'$
 $SE = RC$
 $Vd = 25$ MPH

MATCHLINE -Y14- STA. 12 + 70 SEE SHEET U0-10

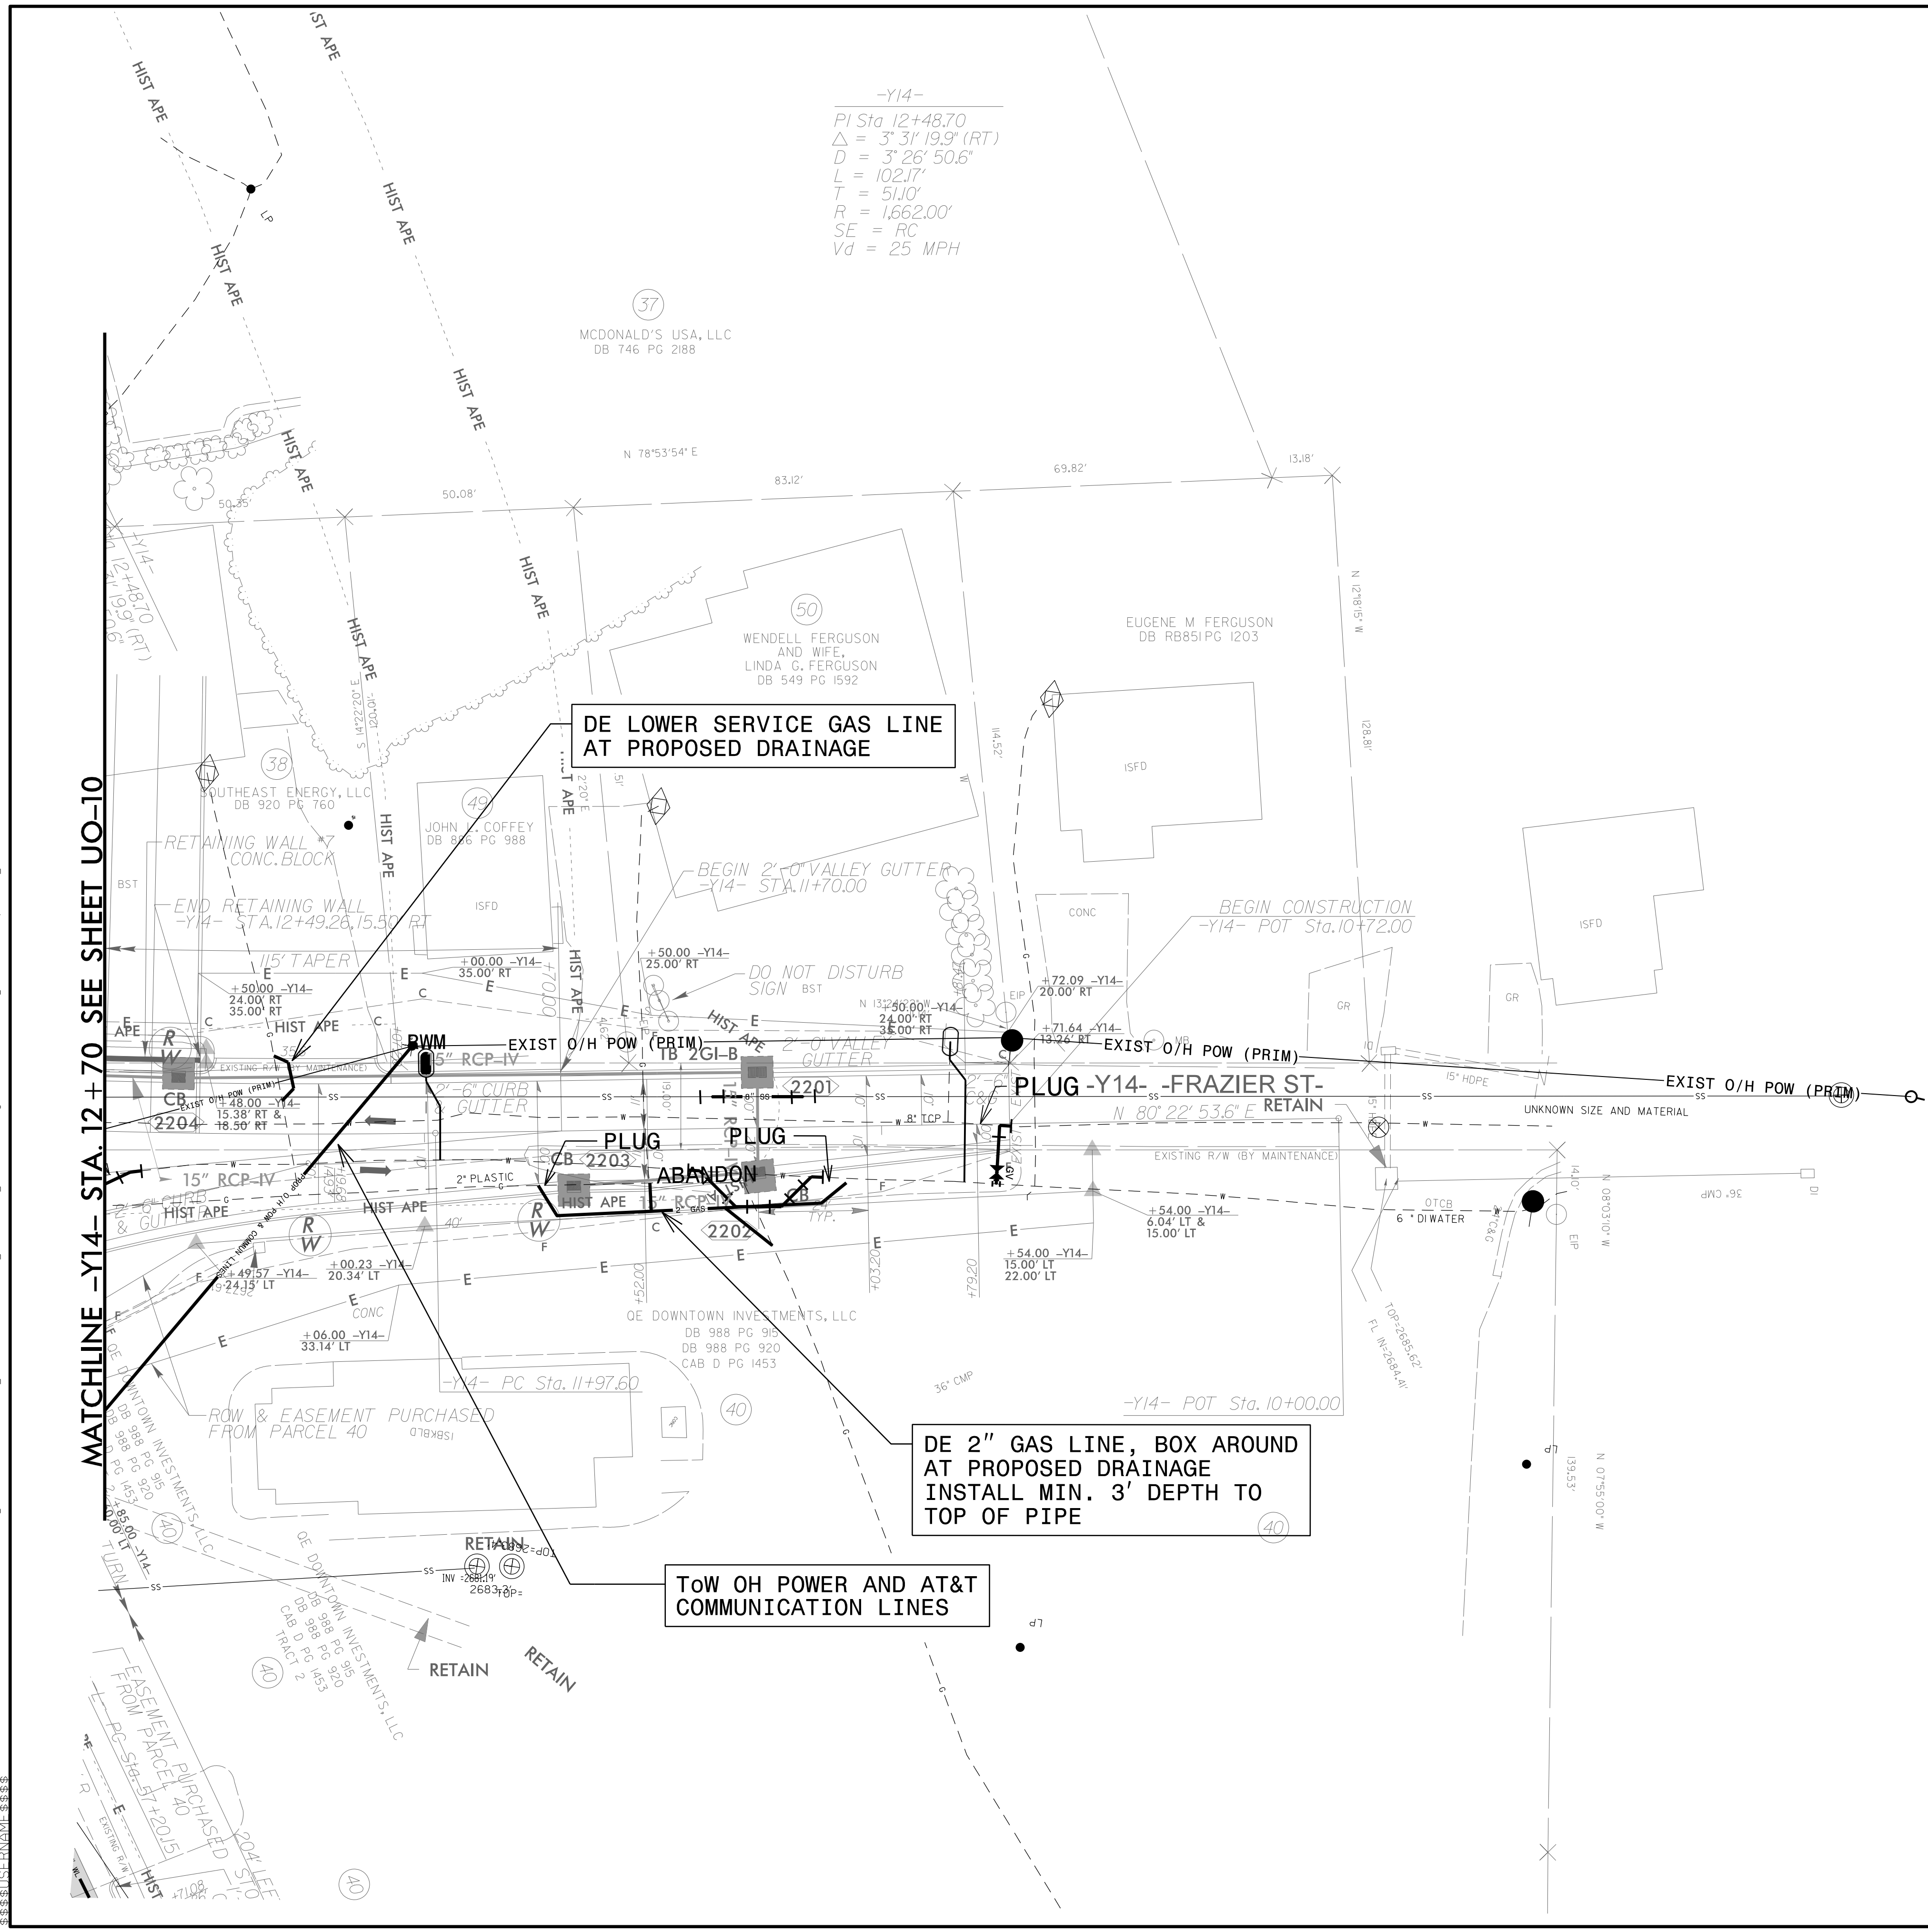

DE LOWER SERVICE GAS LINE
 AT PROPOSED DRAINAGE

DE 2" GAS LINE, BOX AROUND
 AT PROPOSED DRAINAGE
 INSTALL MIN. 3' DEPTH TO
 TOP OF PIPE

To OH POWER AND AT&T
 COMMUNICATION LINES

C:\MAR-2023\18-C\PROJECTS\2015\A20158003.00_Mulkey - U-5839\Design\Utilities\Engineering\UB00\ProJ\U020-U020-psk.dgn
 2023.03.15 10:53:58 AM
 388.501111111111