


VERIFY THE ELEVATIONS FROM THE SEALED TEST HOLE REPORTS. DO NOT USE THE INFORMATION PROVIDED ON THESE PLANS FOR CONSTRUCTION. THE TEST HOLE PLANS WERE INCLUDED IN THE UBO PLANS FOR A QUICK REFERENCE ONLY.

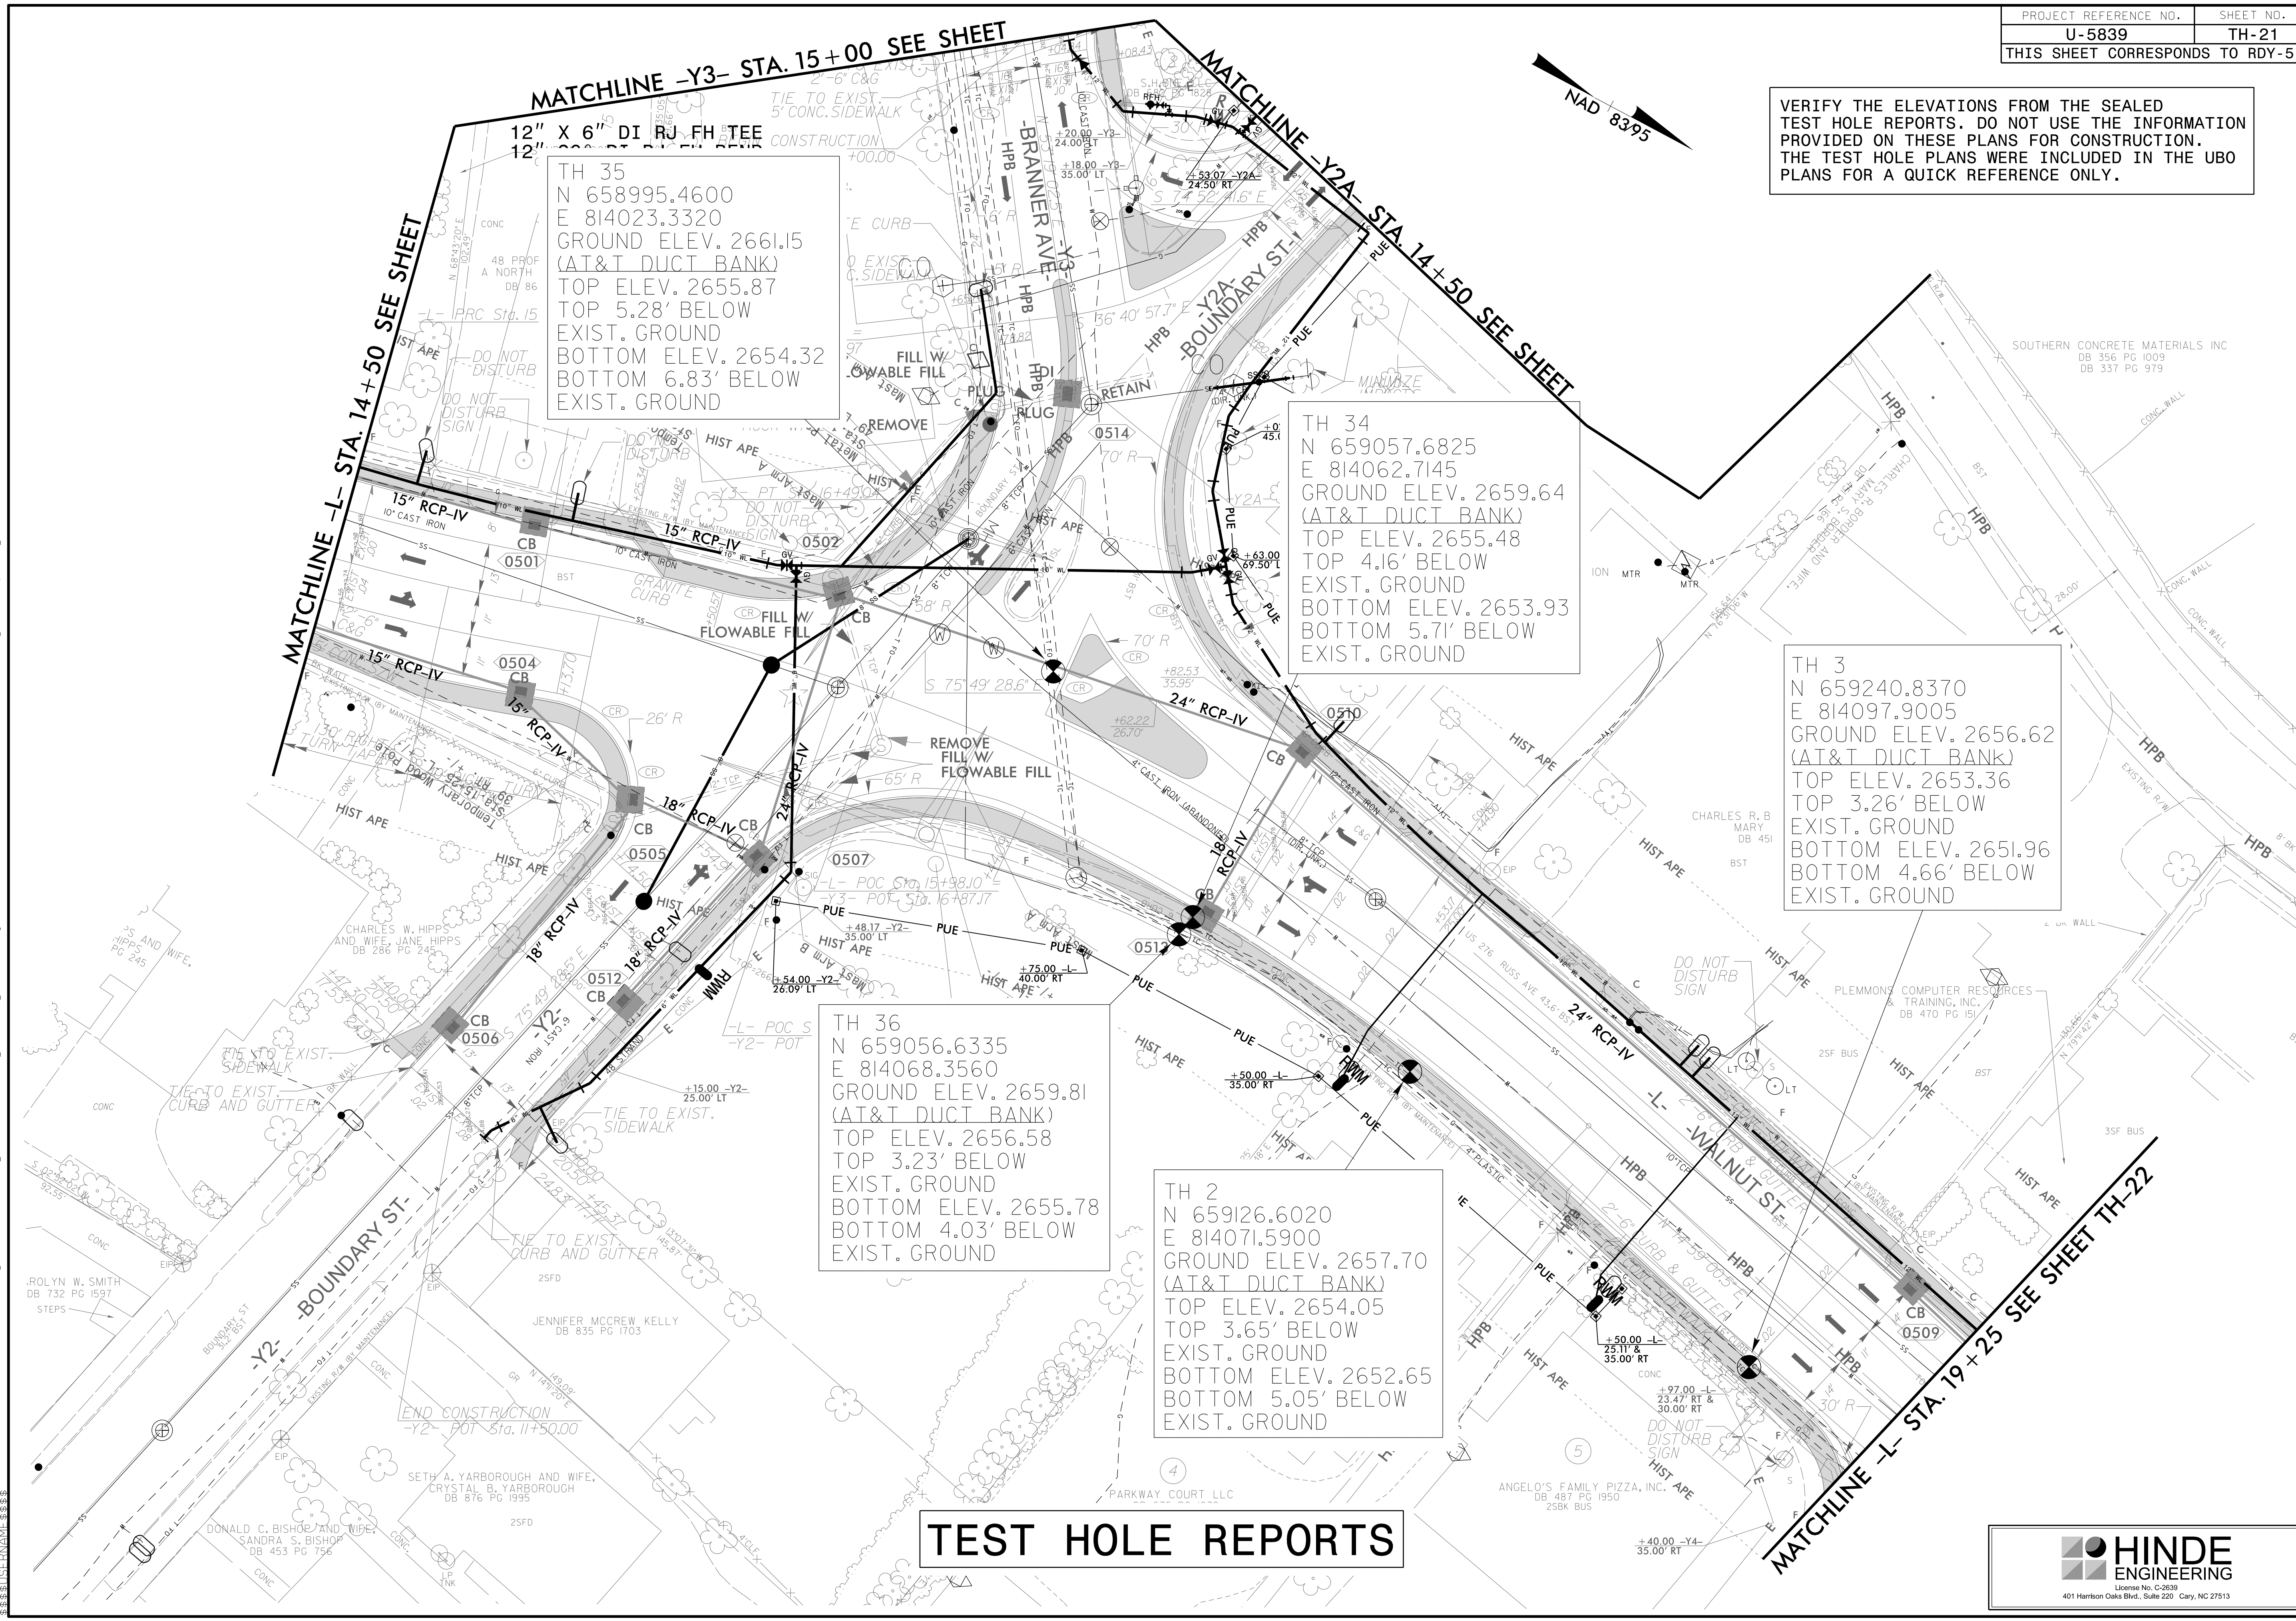

TH 35
 N 658995.4600
 E 814023.3320
 GROUND ELEV. 2661.15
 (AT&T DUCT BANK)
 TOP ELEV. 2655.87
 TOP 5.28' BELOW
 EXIST. GROUND
 BOTTOM ELEV. 2654.32
 BOTTOM 6.83' BELOW
 EXIST. GROUND

TH 34
 N 659057.6825
 E 814062.7145
 GROUND ELEV. 2659.64
 (AT&T DUCT BANK)
 TOP ELEV. 2655.48
 TOP 4.16' BELOW
 EXIST. GROUND
 BOTTOM ELEV. 2653.93
 BOTTOM 5.71' BELOW
 EXIST. GROUND

TH 3
 N 659240.8370
 E 814097.9005
 GROUND ELEV. 2656.62
 (AT&T DUCT BANK)
 TOP ELEV. 2653.36
 TOP 3.26' BELOW
 EXIST. GROUND
 BOTTOM ELEV. 2651.96
 BOTTOM 4.66' BELOW
 EXIST. GROUND

TH 36
 N 659056.6335
 E 814068.3560
 GROUND ELEV. 2659.81
 (AT&T DUCT BANK)
 TOP ELEV. 2656.58
 TOP 3.23' BELOW
 EXIST. GROUND
 BOTTOM ELEV. 2655.78
 BOTTOM 4.03' BELOW
 EXIST. GROUND

TH 2
 N 659126.6020
 E 814071.5900
 GROUND ELEV. 2657.70
 (AT&T DUCT BANK)
 TOP ELEV. 2654.05
 TOP 3.65' BELOW
 EXIST. GROUND
 BOTTOM ELEV. 2652.65
 BOTTOM 5.05' BELOW
 EXIST. GROUND

TEST HOLE REPORTS

8/17/99
 22-MAR-2023 06:46
 U:\PROJECTS\2015\A2015803\00_Mulkey - U-5839\Design\Utilities\Engineering\UBO\Pro\UBO_Sheets_With_Test_Holes\U5839_Ut_rdy5_TH21_psh.dgn