
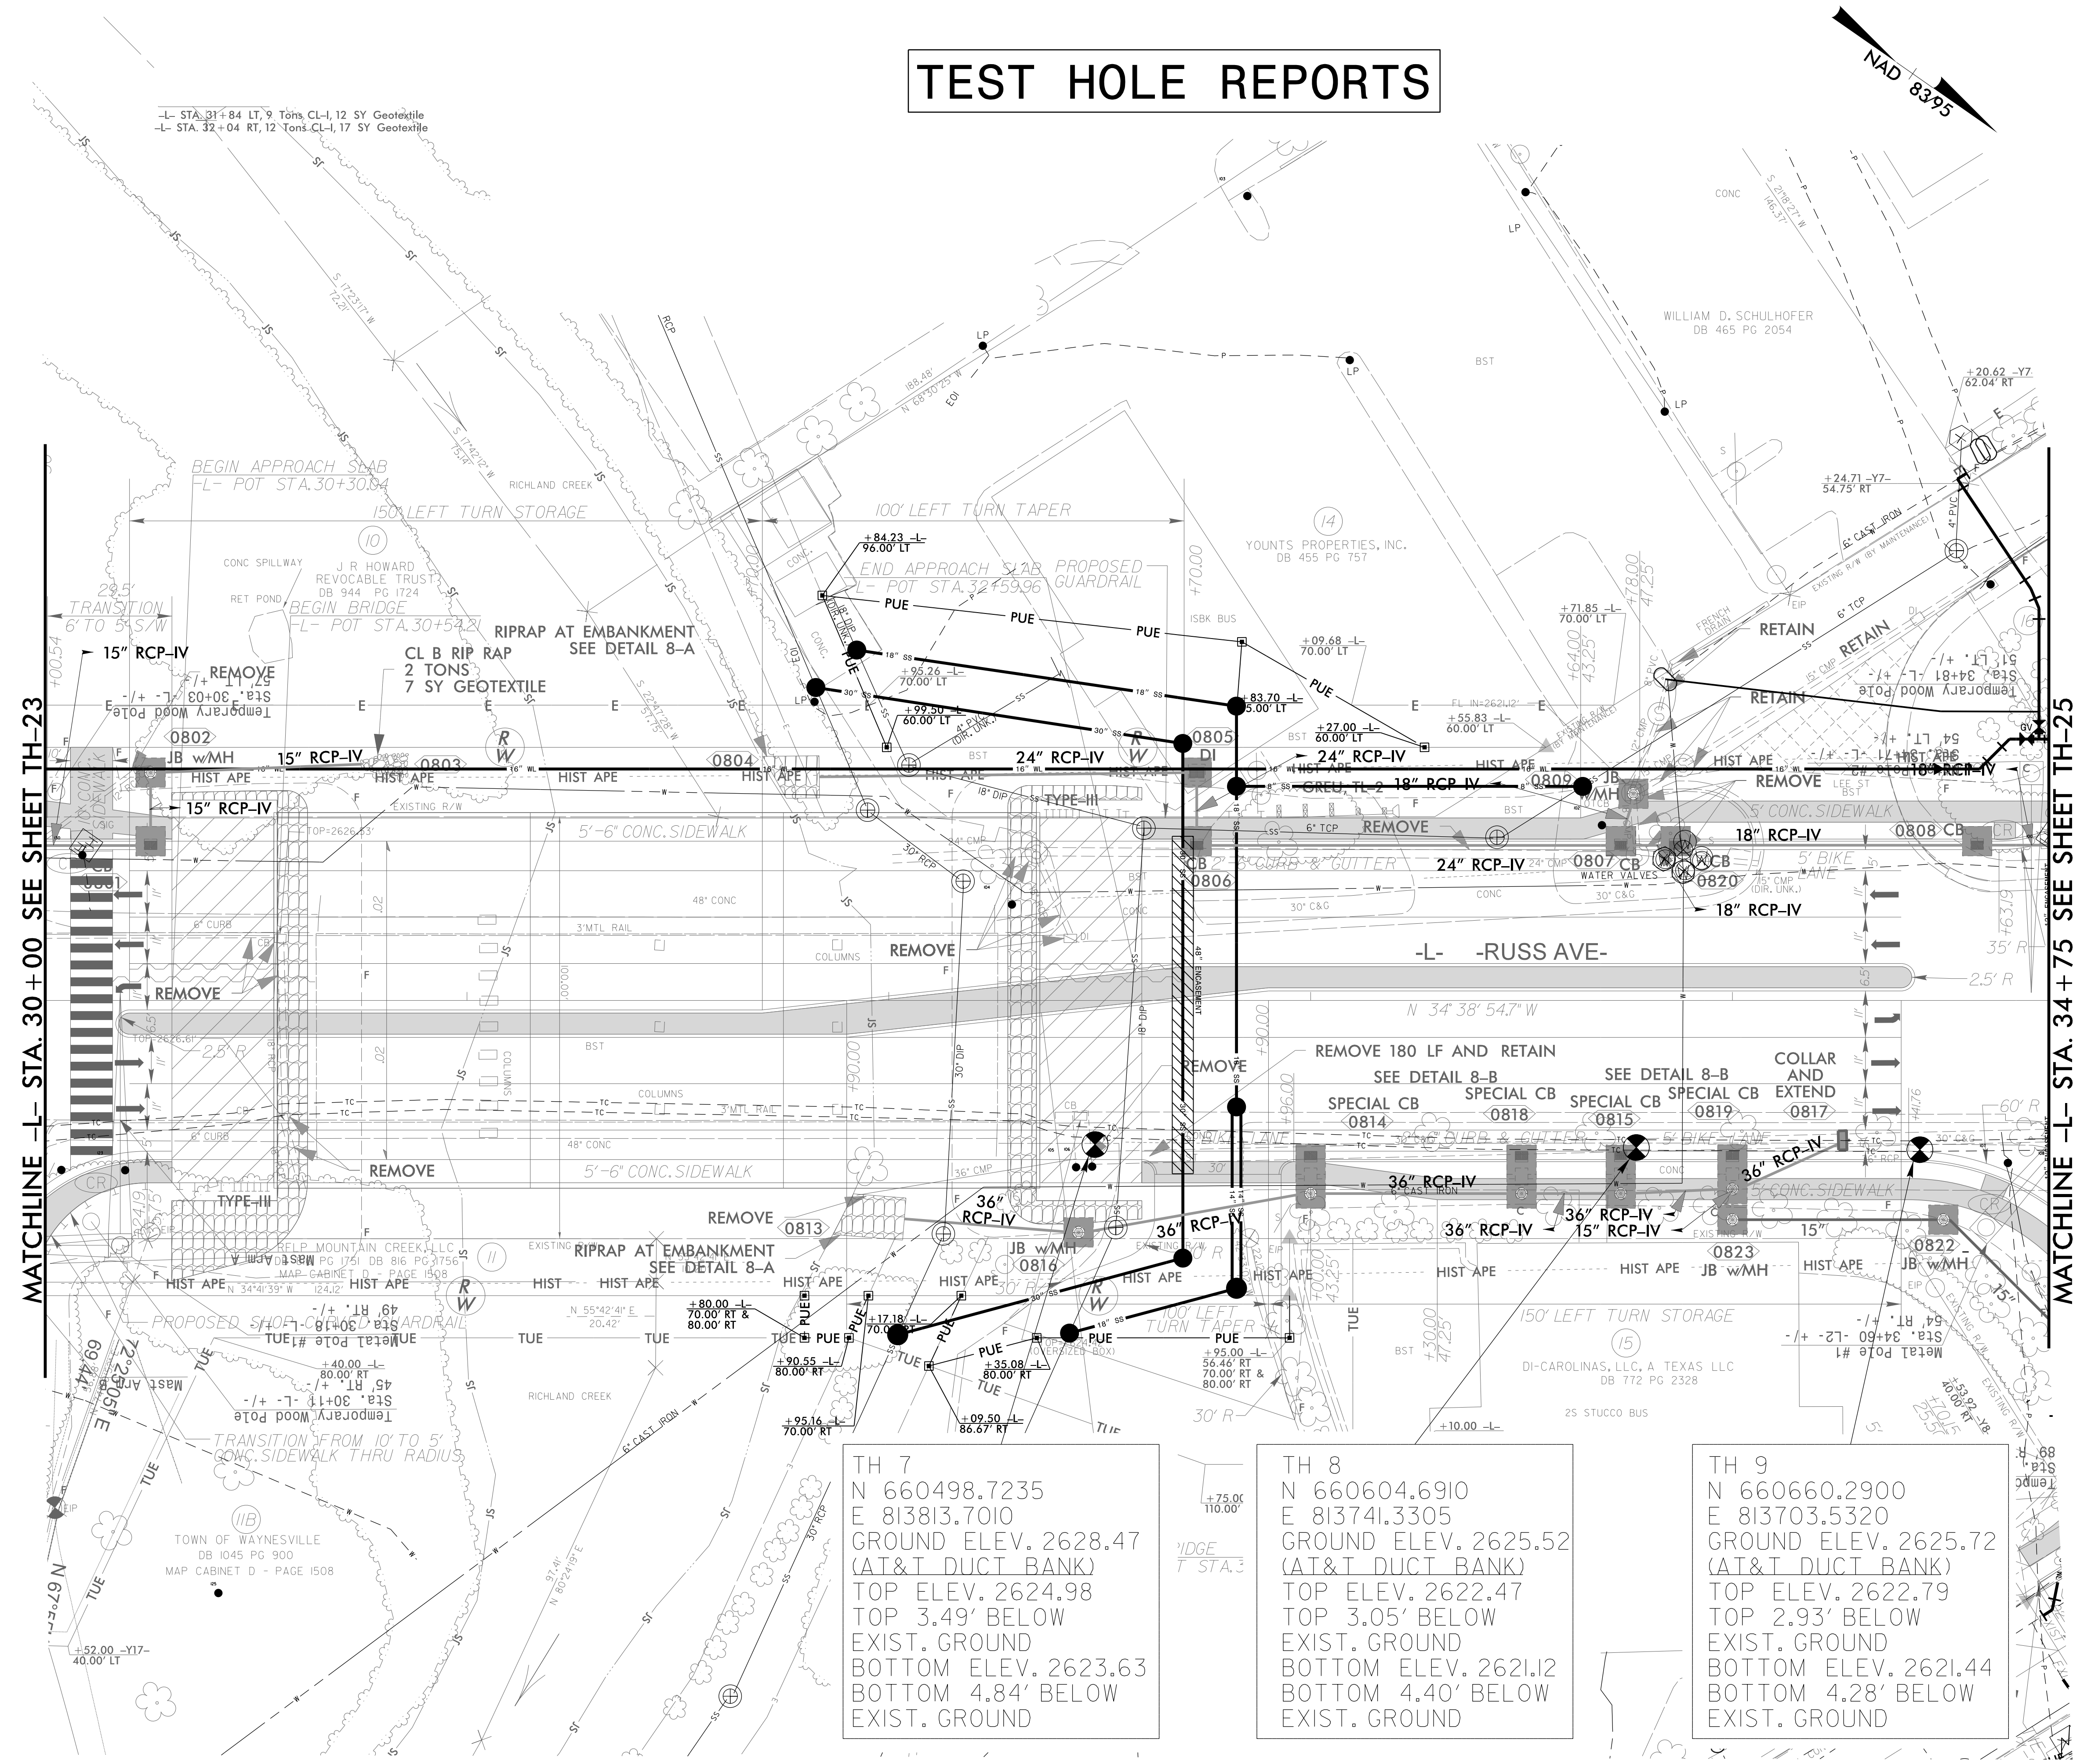


TEST HOLE REPORTS

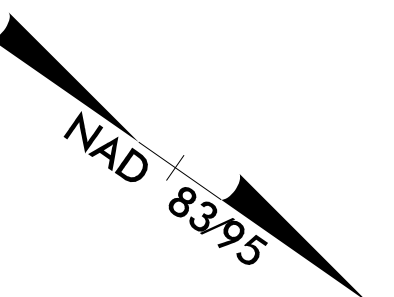

TH 7
 N 660498.7235
 E 813813.7010
 GROUND ELEV. 2628.47
 (AT&T DUCT BANK)
 TOP ELEV. 2624.98
 TOP 3.49' BELOW
 EXIST. GROUND
 BOTTOM ELEV. 2623.63
 BOTTOM 4.84' BELOW
 EXIST. GROUND

TH 8
 N 660604.6910
 E 813741.3305
 GROUND ELEV. 2625.52
 (AT&T DUCT BANK)
 TOP ELEV. 2622.47
 TOP 3.05' BELOW
 EXIST. GROUND
 BOTTOM ELEV. 2621.12
 BOTTOM 4.40' BELOW
 EXIST. GROUND

TH 9
 N 660660.2900
 E 813703.5320
 GROUND ELEV. 2625.72
 (AT&T DUCT BANK)
 TOP ELEV. 2622.79
 TOP 2.93' BELOW
 EXIST. GROUND
 BOTTOM ELEV. 2621.44
 BOTTOM 4.28' BELOW
 EXIST. GROUND

22-MAR-2023 06:15:00 U:\Projects\2015\A2015803\00_Mulkey - U-5839\Utilities\Engineering\UBD\Pro\UBD_Sheets With Test Holes\U5839_Ut_rdy8_TH24_psh.dgn
 3:58:51 PM