

TEST HOLE REPORTS


TH 28
 N 660820.0095
 E 813588.0815
 GROUND ELEV. 2626.33
 (2" PSNC PLASTIC GAS MAIN)
 TOP ELEV. 2624.10
 TOP 2.23' BELOW
 EXIST. GROUND
 BOTTOM ELEV. 2624.00
 BOTTOM 2.33' BELOW
 EXIST. GROUND

TH 29
 N 660822.6440
 E 813591.9860
 GROUND ELEV. 2626.70
 (AT&T DUCT BANK)
 TOP ELEV. 2622.97
 TOP 3.73' BELOW
 EXIST. GROUND
 BOTTOM ELEV. 2621.42
 BOTTOM 5.28' BELOW
 EXIST. GROUND

TH 10
 N 660884.3065
 E 813547.6640
 GROUND ELEV. 2630.04
 (AT&T DUCT BANK)
 TOP ELEV. 2626.87
 TOP 3.17' BELOW
 EXIST. GROUND
 BOTTOM ELEV. 2625.47
 BOTTOM 4.57' BELOW
 EXIST. GROUND

TH 11
 N 660978.4830
 E 813483.0335
 GROUND ELEV. 2627.76
 (AT&T DUCT BANK)
 TOP ELEV. 2624.11
 TOP 3.66' BELOW
 EXIST. GROUND
 BOTTOM ELEV. 2622.71
 BOTTOM 5.06' BELOW
 EXIST. GROUND

TH 12
 N 661137.6145
 E 813373.2955
 GROUND ELEV. 2632.41
 (AT&T DUCT BANK)
 TOP ELEV. 2629.18
 TOP 3.23' BELOW
 EXIST. GROUND
 BOTTOM ELEV. 2627.78
 BOTTOM 4.63' BELOW
 EXIST. GROUND

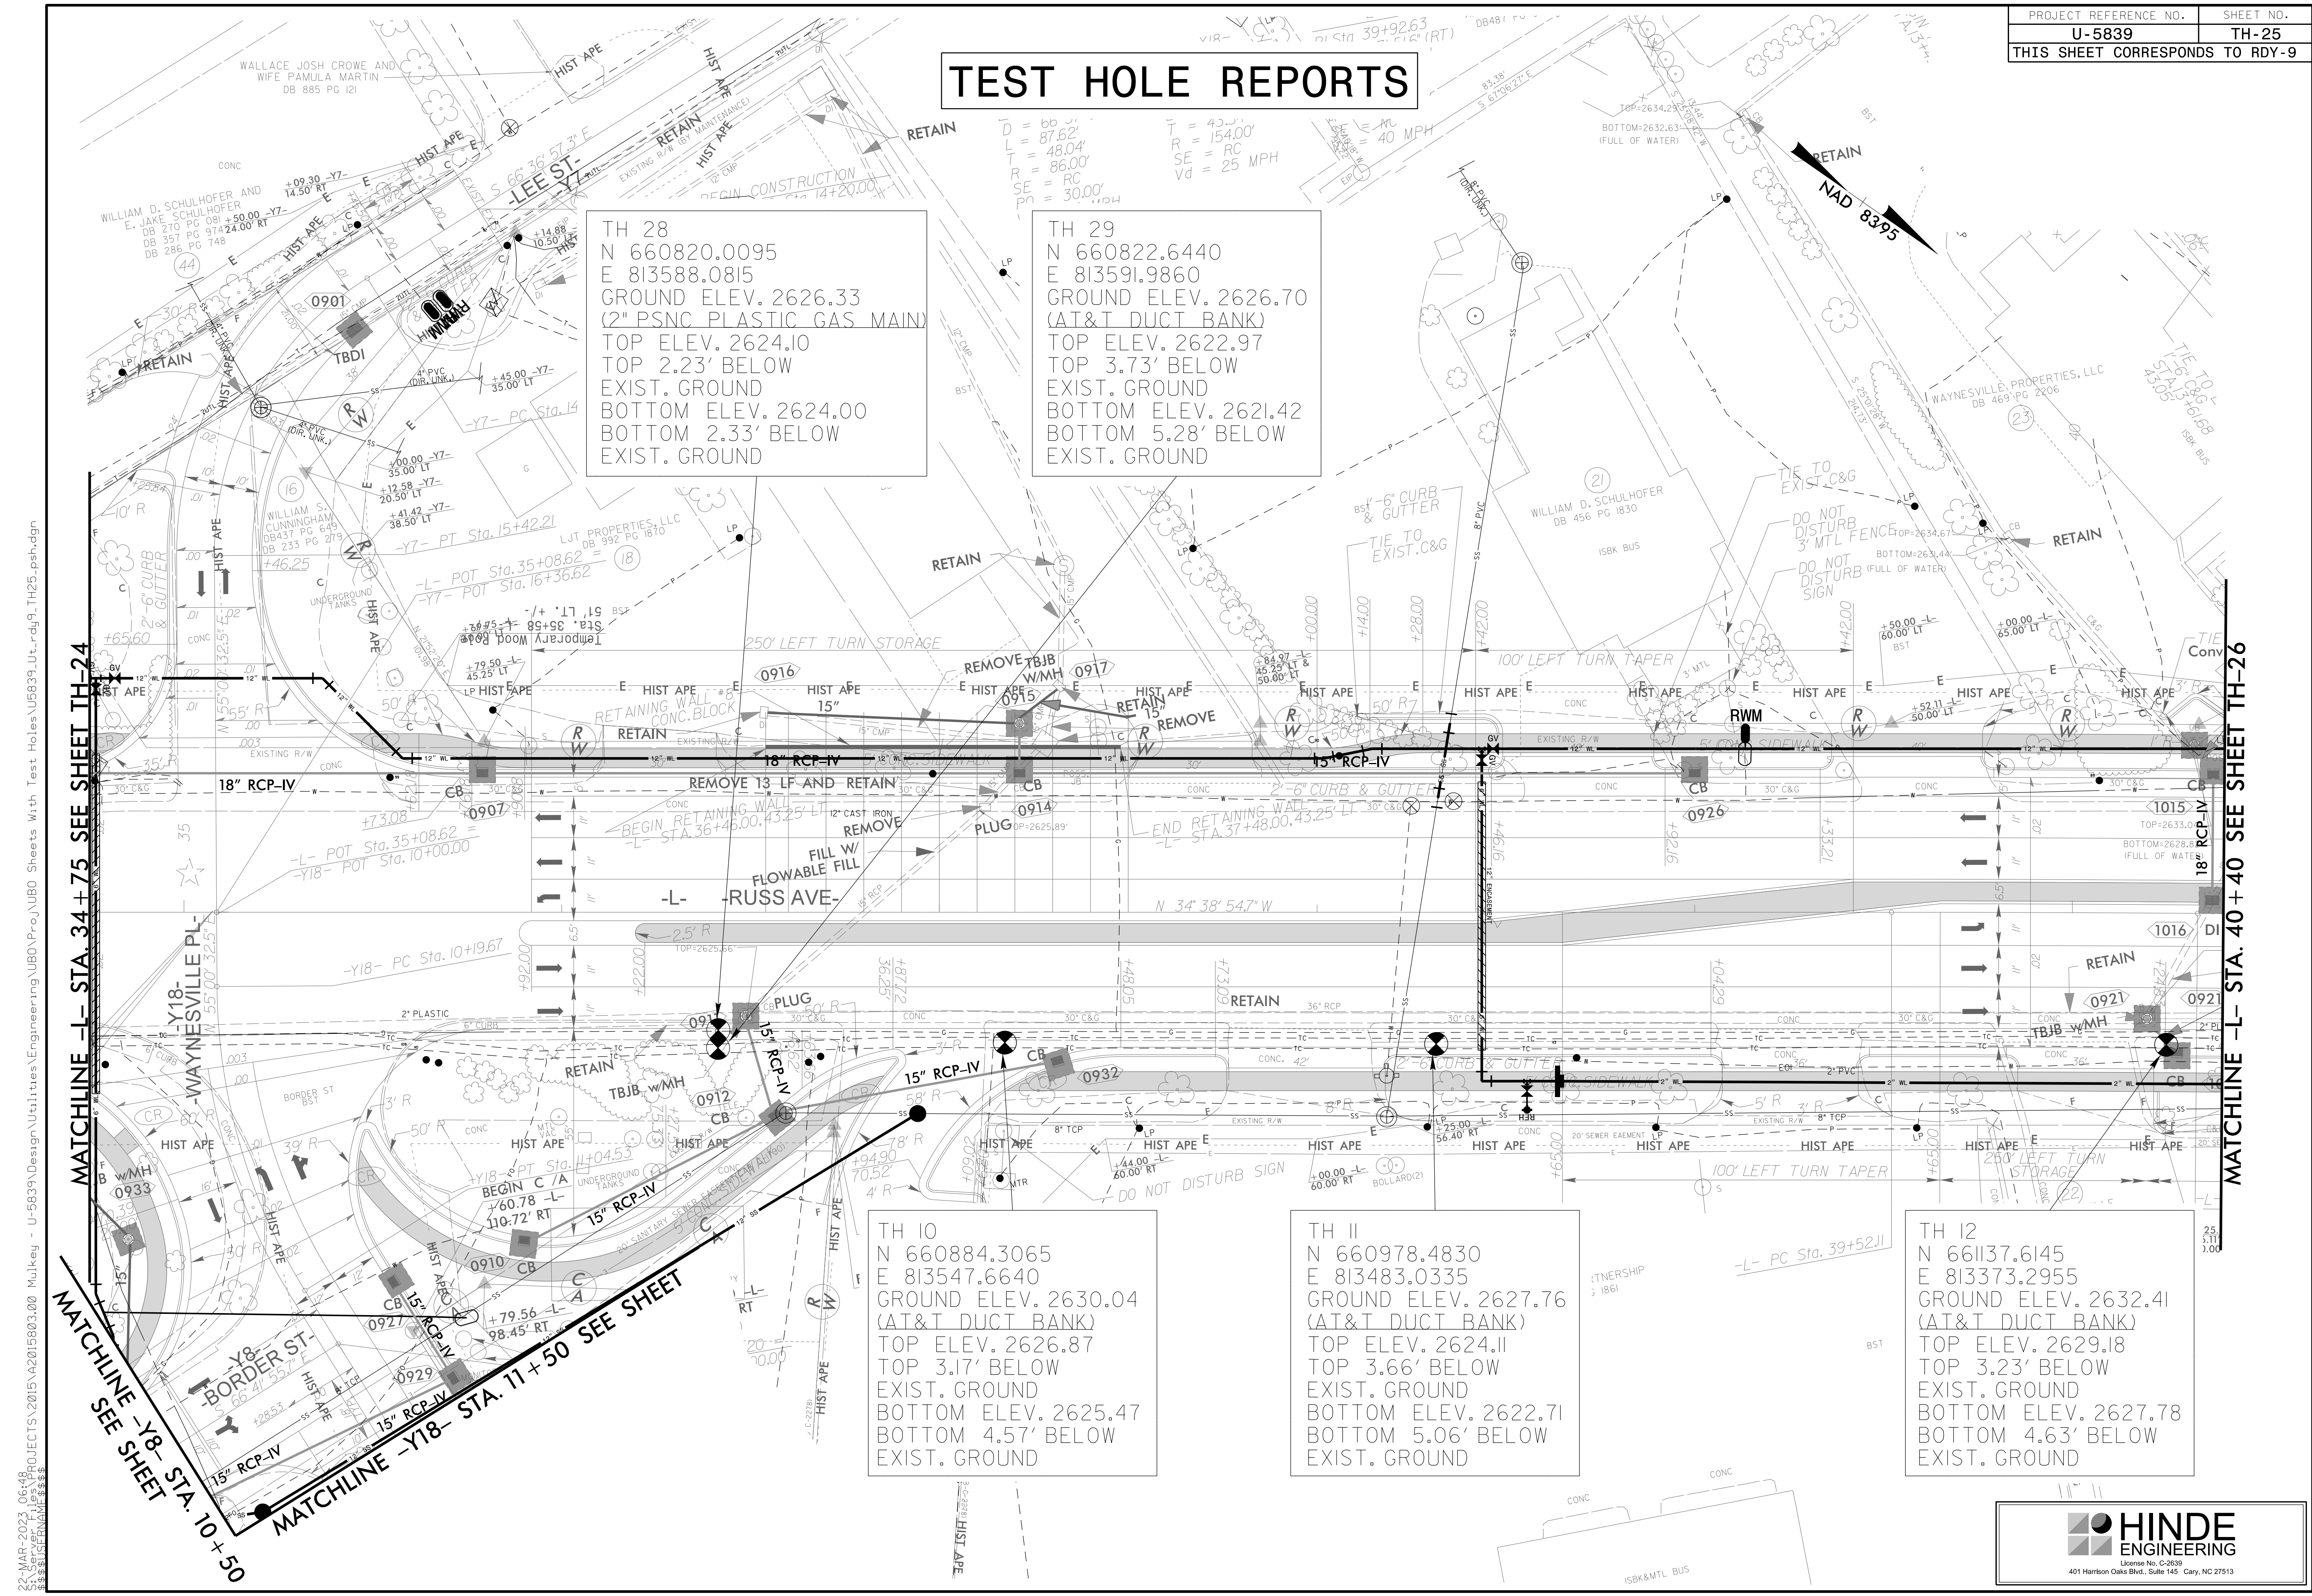

22-MAR-2023 06:48:16 U:\Projects\2015\A2015803\00_Mulkey - U-5839\Drawings\Engineering\UBD\ProJ\UBD_Sheets_With_Test_Holes\U5839_Ut_rdy_9_TH25_psh.dgn
 3:58:51 PM