


TH 37
 N 663087.1500
 E 812126.4710
 GROUND ELEV. 2723.02
 (AT&T DUCT BANK)
 TOP ELEV. 2721.10
 TOP 1.92' BELOW
 EXIST. GROUND
 BOTTOM ELEV. 2719.55
 BOTTOM 3.47' BELOW
 EXIST. GROUND

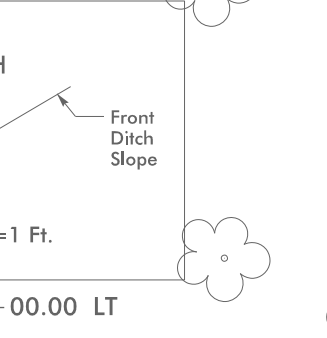

TEST HOLE REPORTS

22-MAR-2023 06:51 PROJECTS\2015\A2015803\00 Mulkey - U-5839\Design\Utilities\Engineering\UBD\Proj\UBD Sheets With Test Holes\U5839_Ut_rdy\4_TH30_psh.dgn