



6/23/16

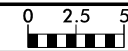

PROJ. REFERENCE NO.	SHEET NO.
U-5839	X-51

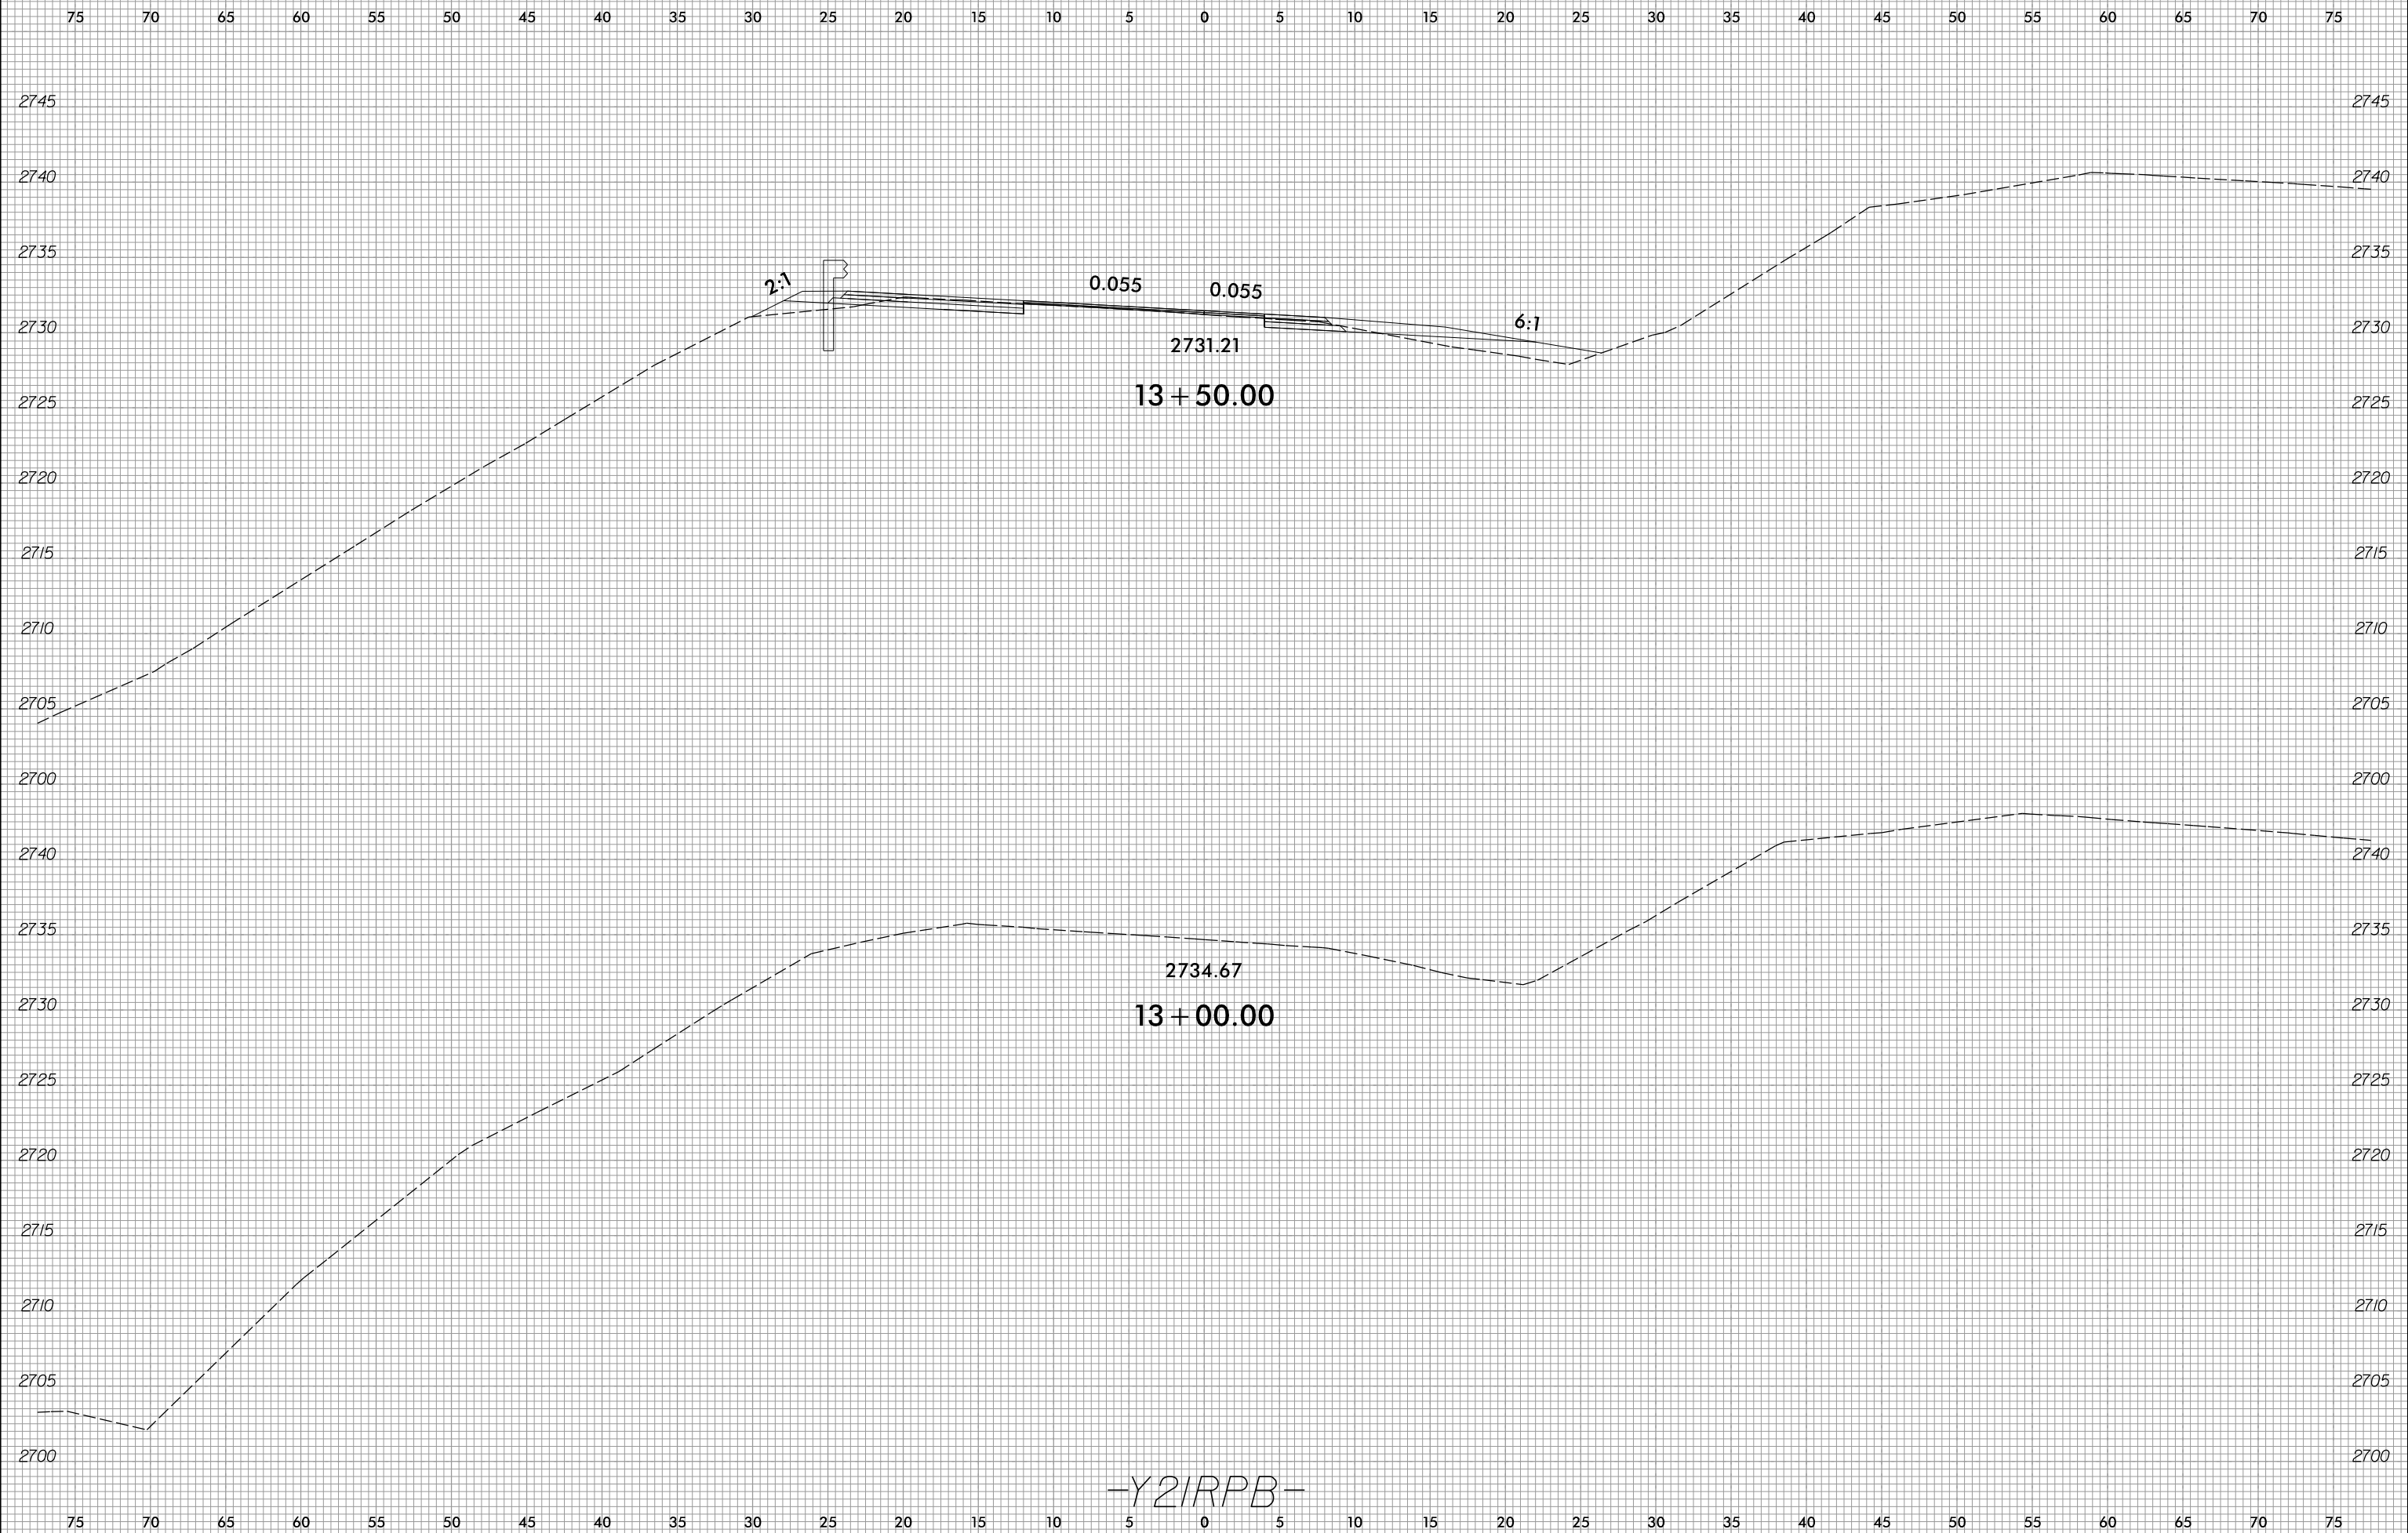

2/6/2023
 I:\Roadway\CorridorModeling\U5839_rdy_XPL_Y2IRPB.dgn
 Regan, Corbett

-Y2IRPB-