


STAGE I CONSTRUCTION

* RADIAL DIMENSIONS
* * DIMENSIONS SHOWN ARE TO ARCS CONCENTRIC WITH CL -L-. GIRDERS ARE LAID OUT ON CHORDS OF THESE CONCENTRIC ARCS THRU THE FILL FACE AT END BENTS AND CONTROL LINES AT INTERIOR BENTS.

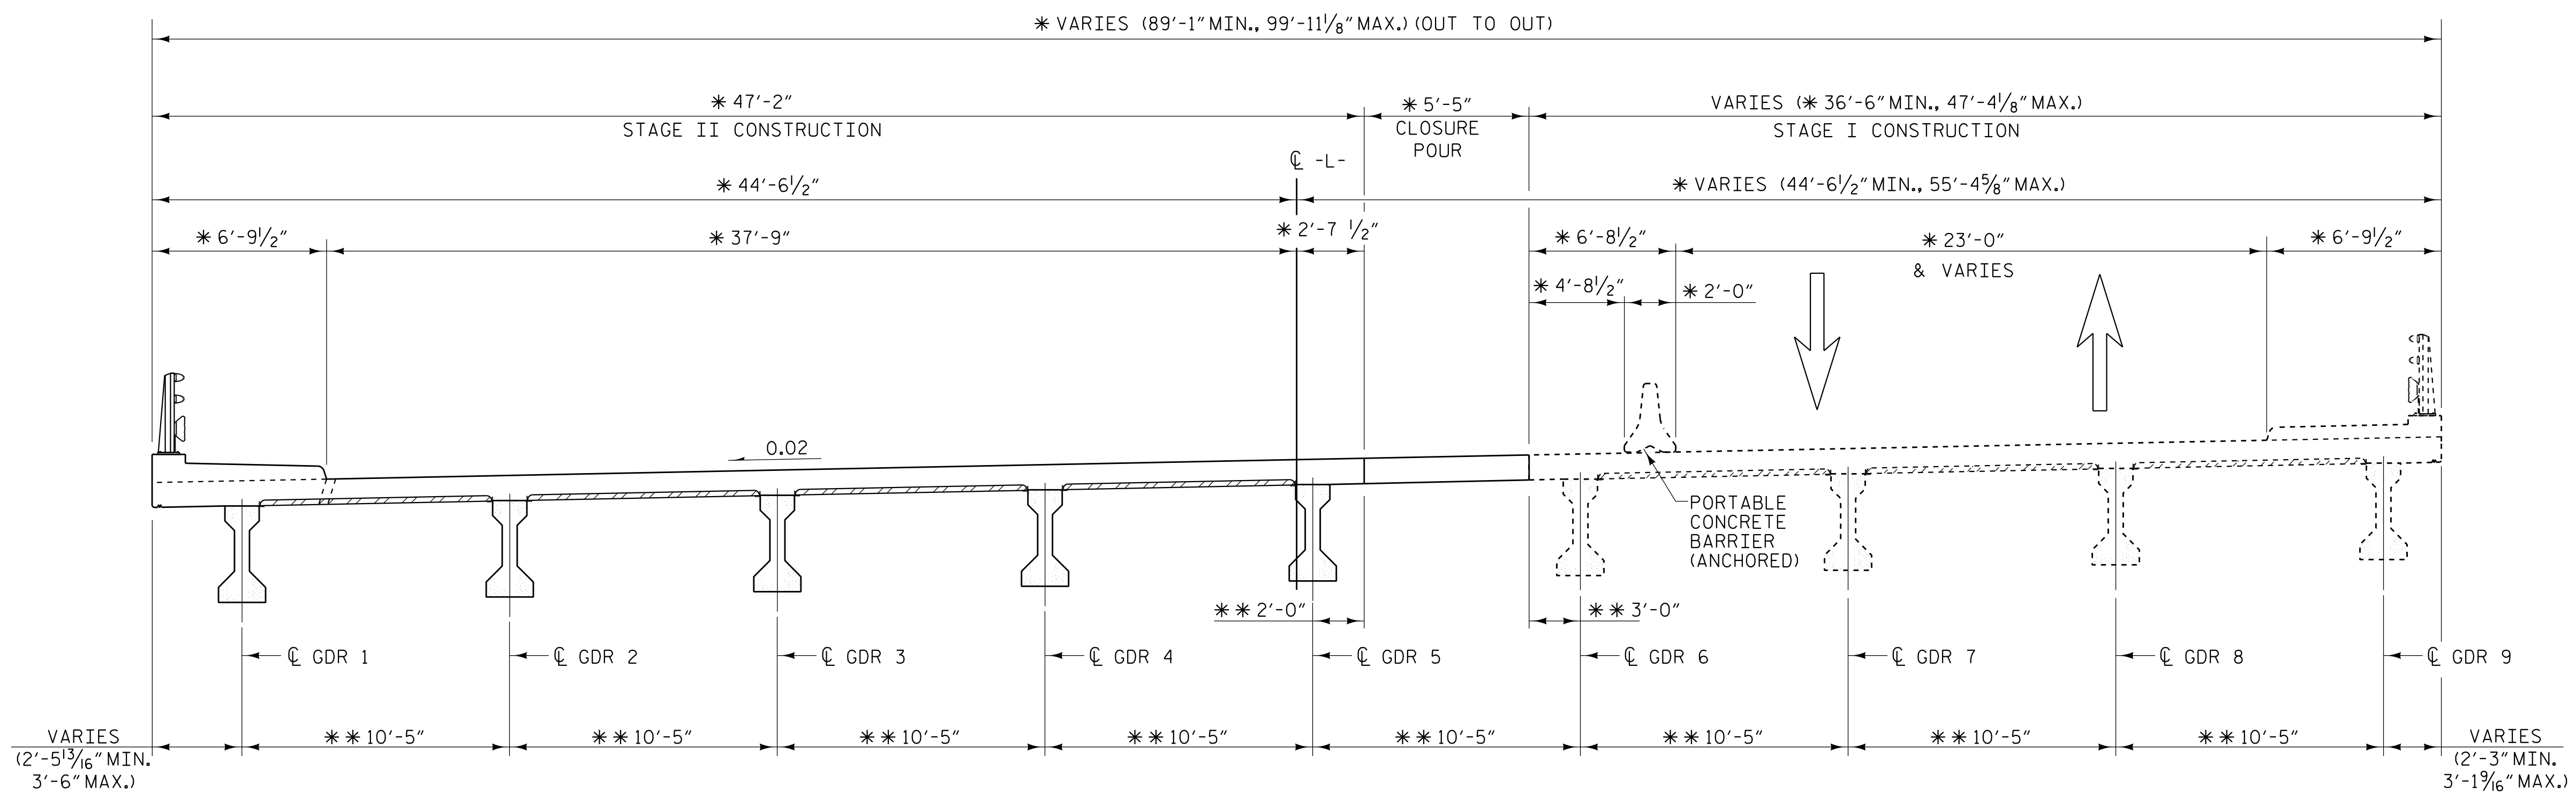

STAGE II CONSTRUCTION

PROJECT NO. U-5839
HAYWOOD COUNTY
 STATION: 24+64.13 -L- POC

5/17/2023 7:05:00 PM RA\Structures\3 span Bridge cover RRV\06_U5839_SMU_PC_43084.dgn

DRAWN BY : W. B. ALLEN DATE : 9/19
 CHECKED BY : Z. H. BROWN DATE : 1/20
 DESIGN ENGINEER OF RECORD: R. C. LARSON DATE : 4/23

DocuSigned by:
 BEB239809220470

PLANS PREPARED BY:

N|V|5

NV5 ENGINEERS & CONSULTANTS, INC.
 3300 REGENCY PARKWAY, SUITE 100
 CARY, NC 27518
 P: 919.851.1912 www.NV5.com
 NC License # F-1333

**DOCUMENT NOT CONSIDERED FINAL
 UNLESS ALL SIGNATURES COMPLETED**

DocuSigned by:
 BEB239809220470

5/18/2023

STATE OF NORTH CAROLINA
 DEPARTMENT OF TRANSPORTATION
 RALEIGH

CONSTRUCTION STAGING SEQUENCE

REVISIONS						SHEET NO.
NO.	BY:	DATE:	NO.	BY:	DATE:	S1-6
1			3			TOTAL SHEETS
2			4			63