



* RADIAL DIMENSIONS

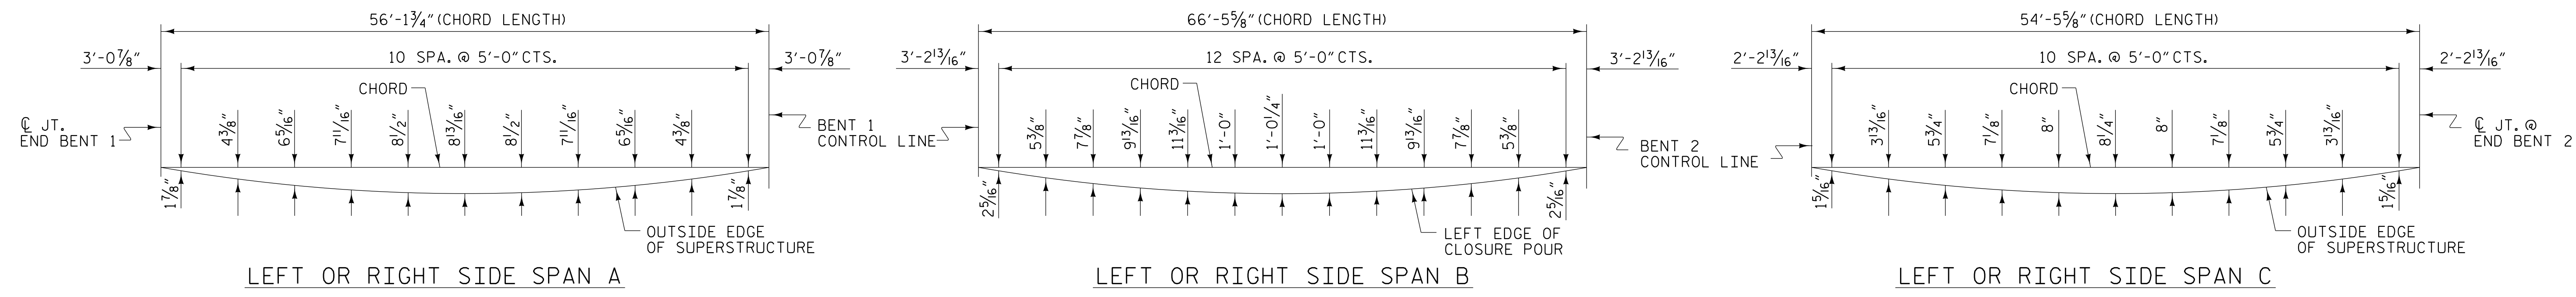

ARC OFFSETS - EDGE OF CLOSURE POUR

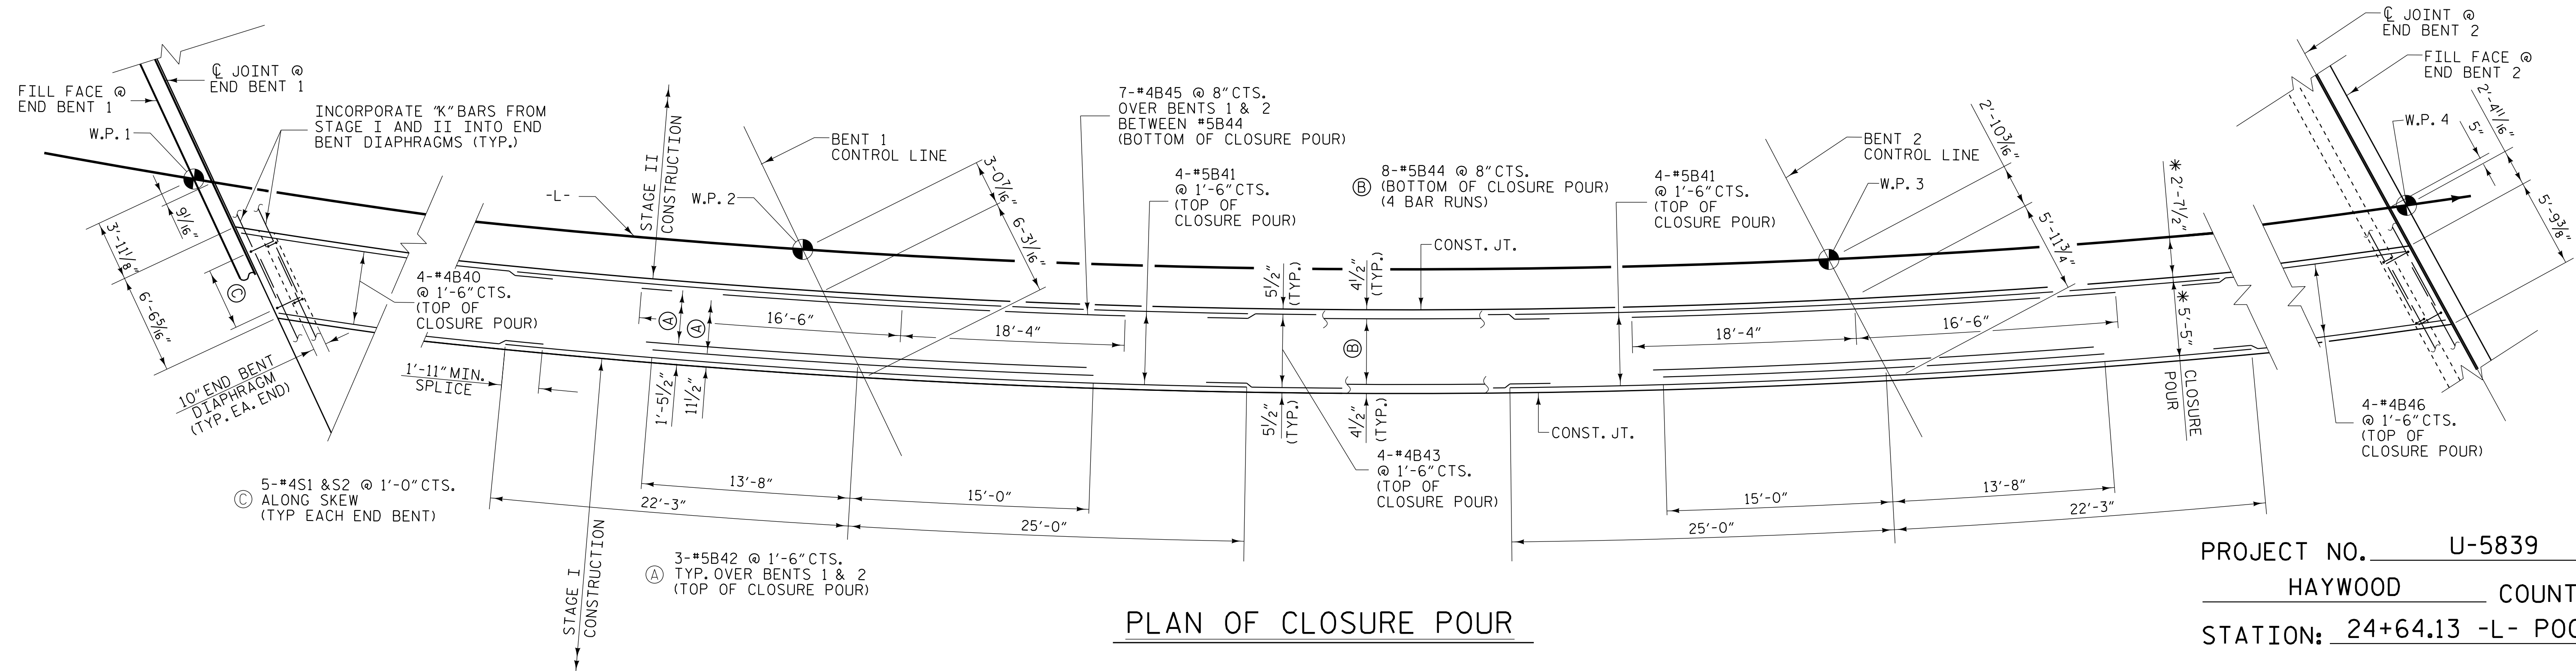

PLAN OF CLOSURE POUR

PROJECT NO. U-5839
HAYWOOD COUNTY
 STATION: 24+64.13 -L- POC

SHEET 6 OF 6

STATE OF NORTH CAROLINA
 DEPARTMENT OF TRANSPORTATION
 RALEIGH

SUPERSTRUCTURE
 PLAN OF SPANS
 STAGE II

PLANS PREPARED BY:

N|V|5

NV5 ENGINEERS & CONSULTANTS, INC.
 3300 REGENCY PARKWAY, SUITE 100
 CARY, NC 27518
 P: 919.851.1912 www.NV5.com
 NC License # F-1333

DocuSigned by:

ROBERT C. LARSON
 ENGINEER
 14114

5/18/2023

**DOCUMENT NOT CONSIDERED FINAL
 UNLESS ALL SIGNATURES COMPLETED**

REVISIONS						SHEET NO.
NO.	BY:	DATE:	NO.	BY:	DATE:	11-17
1			3			TOTAL SHEETS
2			4			63

DRAWN BY : R. C. LARSON DATE : 1/23
 CHECKED BY : J. W. DAVIS DATE : 1/23
 DESIGN ENGINEER OF RECORD: R. C. LARSON DATE : 4/23

DocuSigned by:

ROBERT C. LARSON
 ENGINEER
 14114

5/18/2023

5/17/2023 7:05:56 PM R:\Structures\3 span Bridge over RR\17 U5839.SMU.56.43084.dgn