


PLAN



ELEVATION

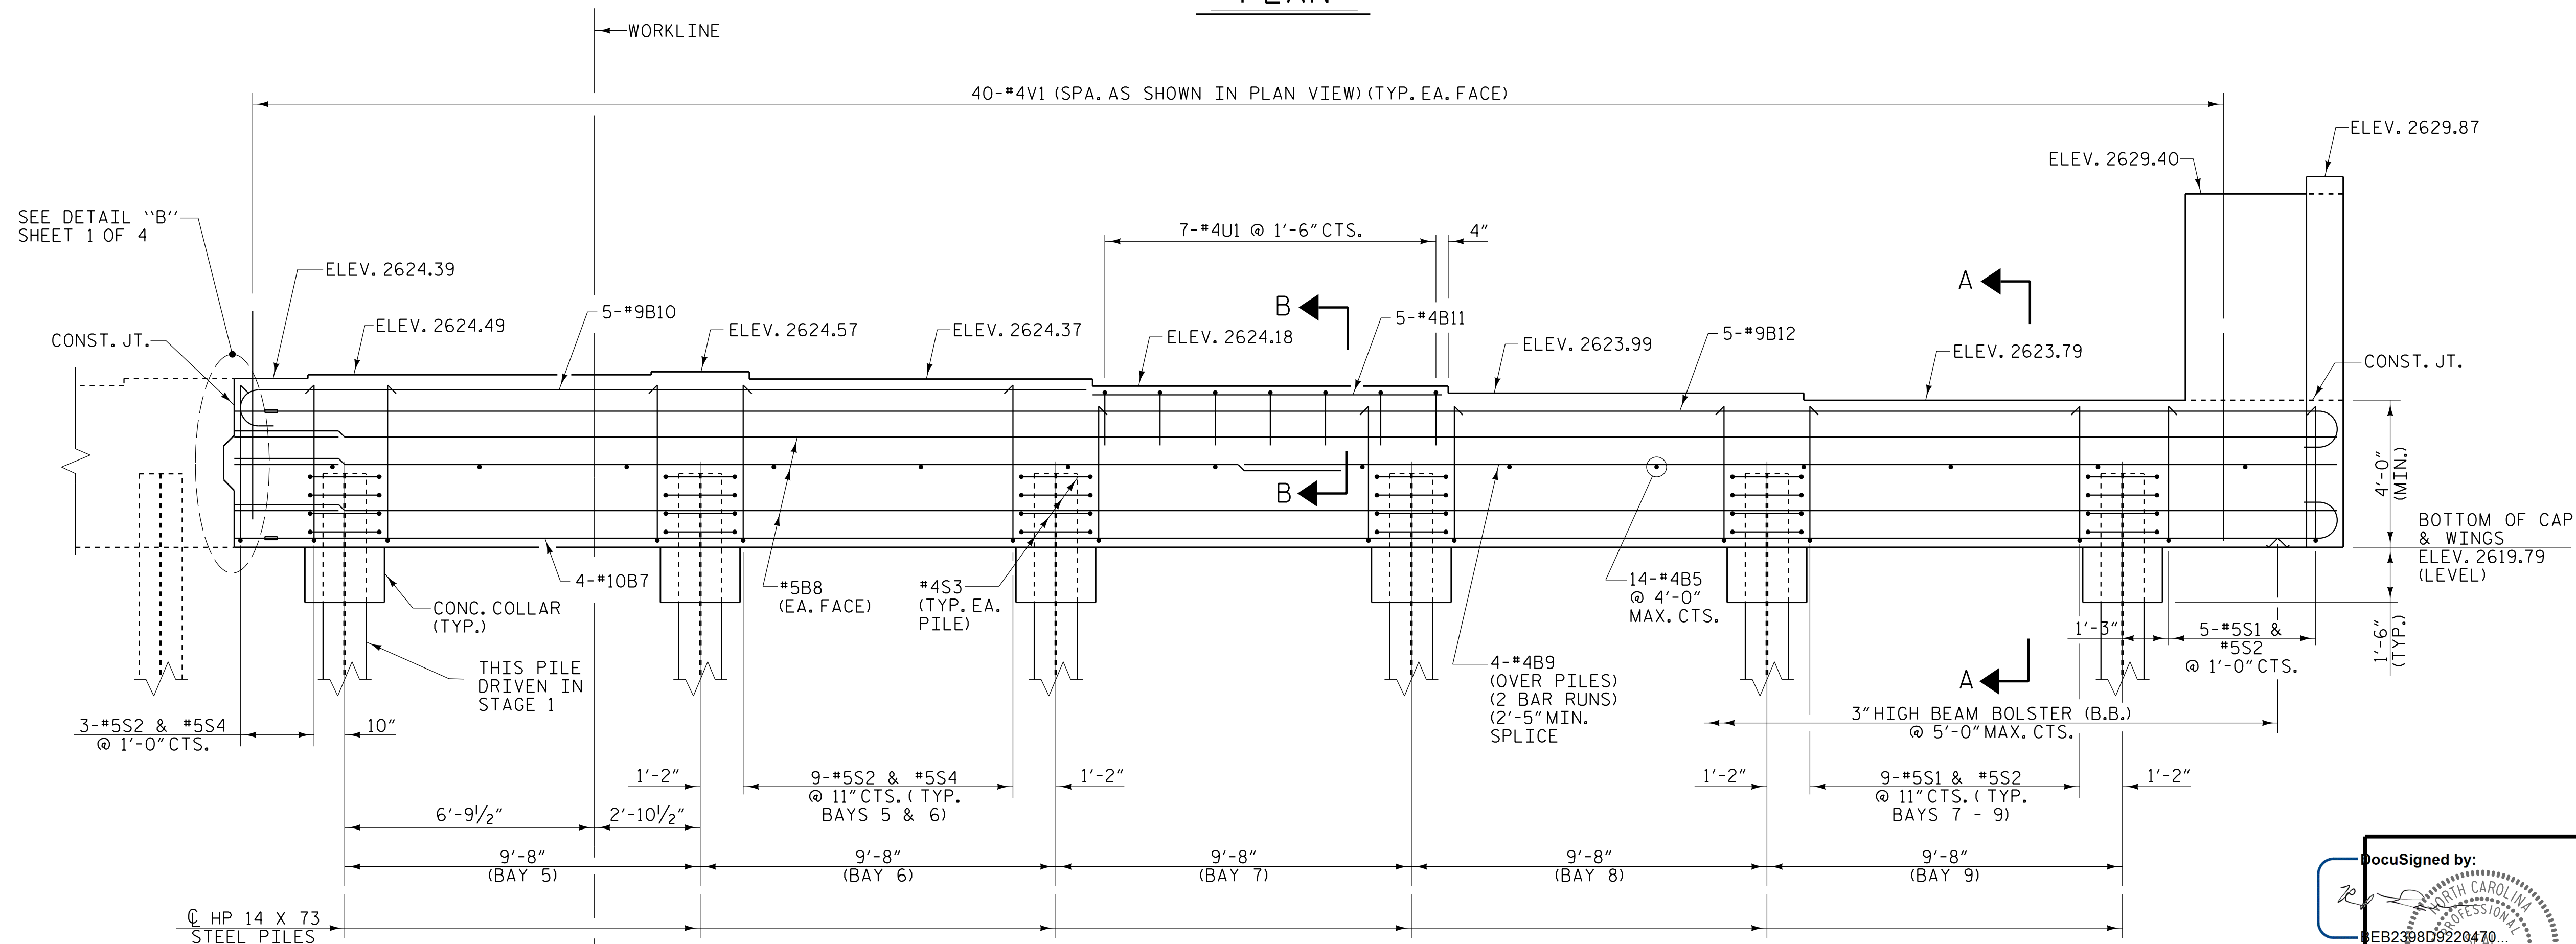

PROJECT NO. U-5839
 HAYWOOD COUNTY
 STATION: 31+45.00 -L- POT

SHEET 2 OF 4

STATE OF NORTH CAROLINA
 DEPARTMENT OF TRANSPORTATION
 RALEIGH

SUBSTRUCTURE
 INTEGRAL END BENT 1
 STAGE II

REVISIONS						SHEET NO.	
NO.	BY:	DATE:	NO.	BY:	DATE:	S2-30	
1			3			TOTAL SHEETS	
2			4			49	

5/17/2023 7:03:27 PM R:\S\Structures\Bridges over Richard Creek\3D U5839_SMU E2_43086.dgn

DRAWN BY : W. B. ALLEN DATE : 10/19
 CHECKED BY : Z. H. BROWN DATE : 11/19
 DESIGN ENGINEER OF RECORD: R. C. LARSON DATE : 2/23

DocuSigned by:
 BEB2380D9220470...

DOCUMENT NOT CONSIDERED FINAL
 UNLESS ALL SIGNATURES COMPLETED

DocuSigned by:
 NORTH CAROLINA PROFESSIONAL ENGINEER
 ROBERT C. LARSON
 14114
 EB2380D9220470...

5/19/2023